


NORTH

BLOCK PLAN

1:500

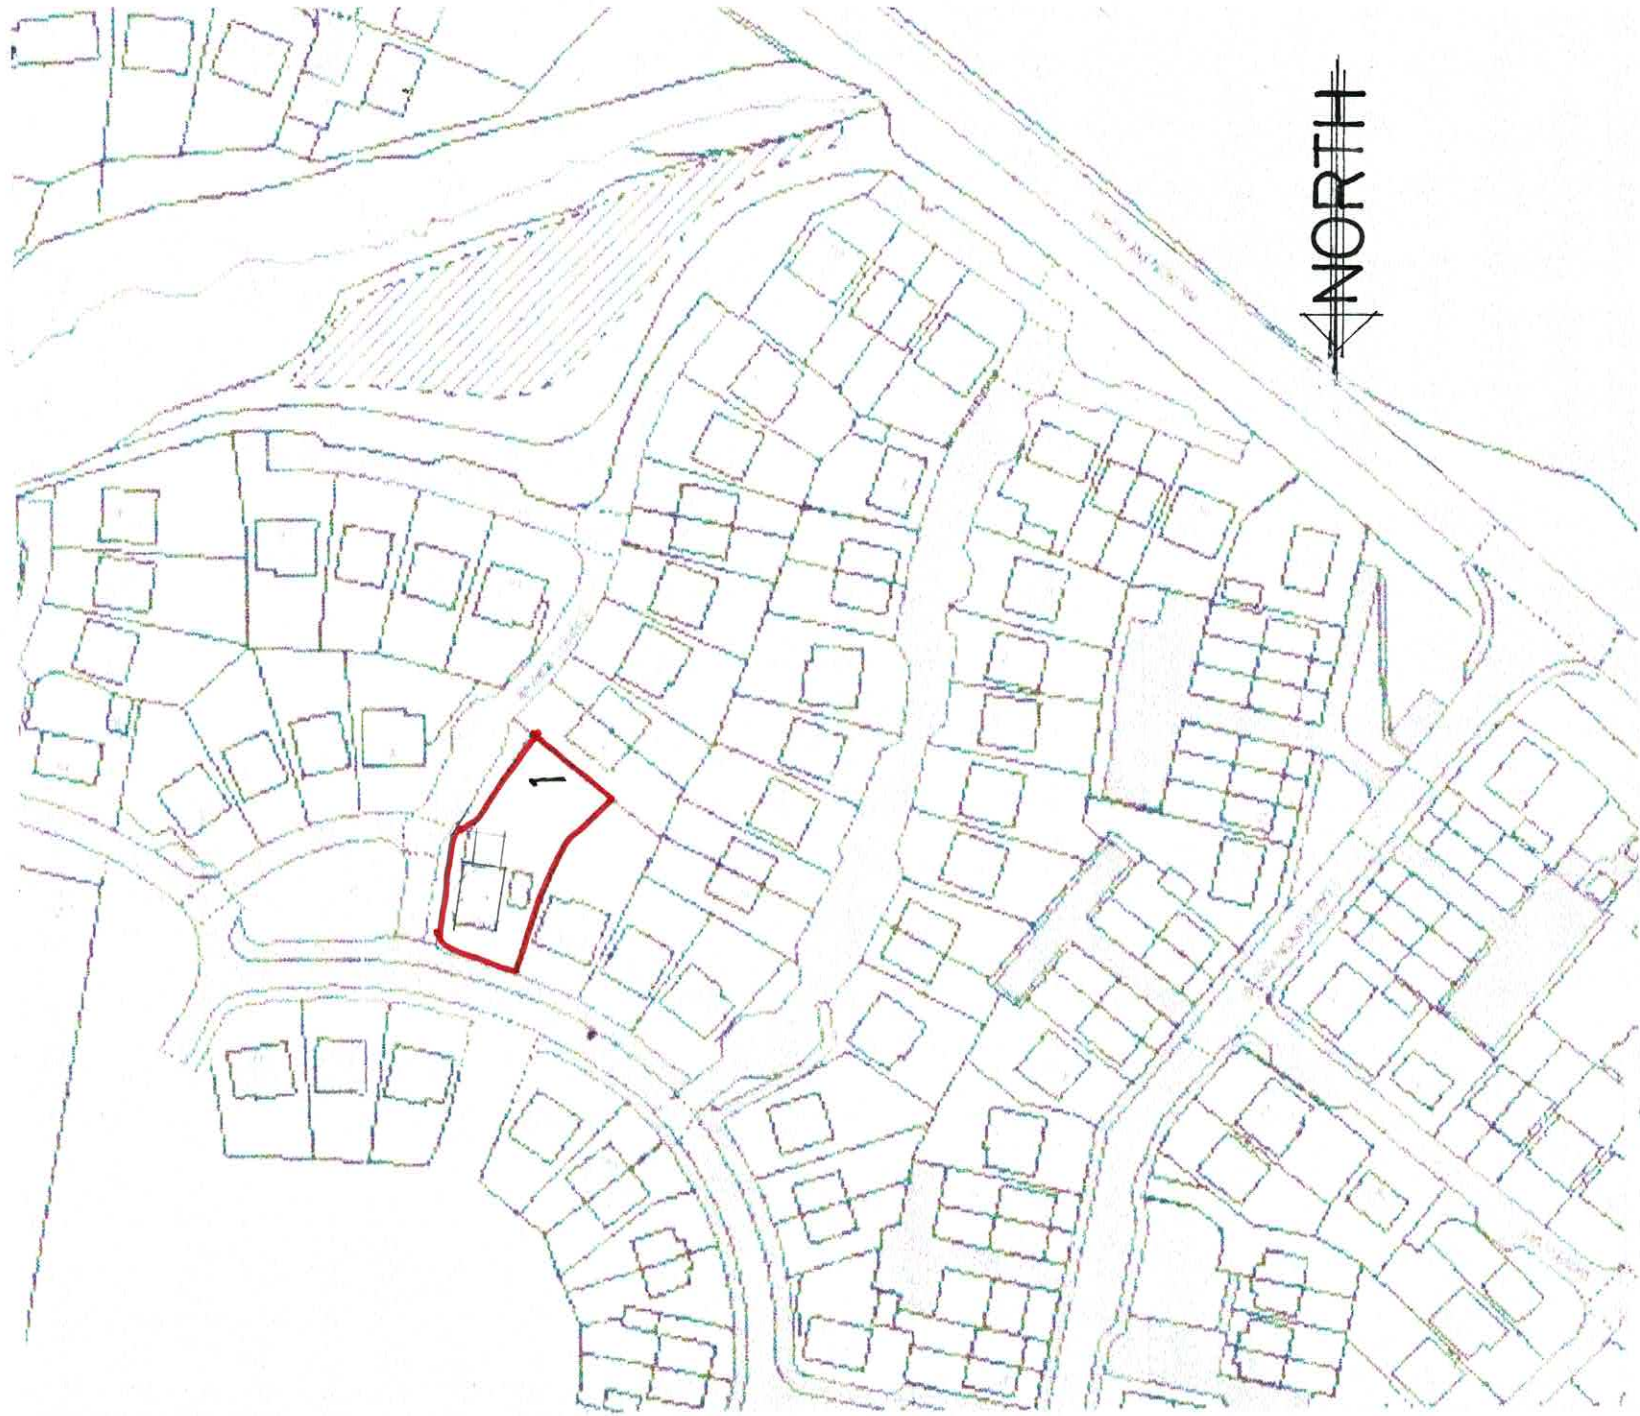

LOCATION PLAN

1:1250