



GROUND FLOOR PLAN

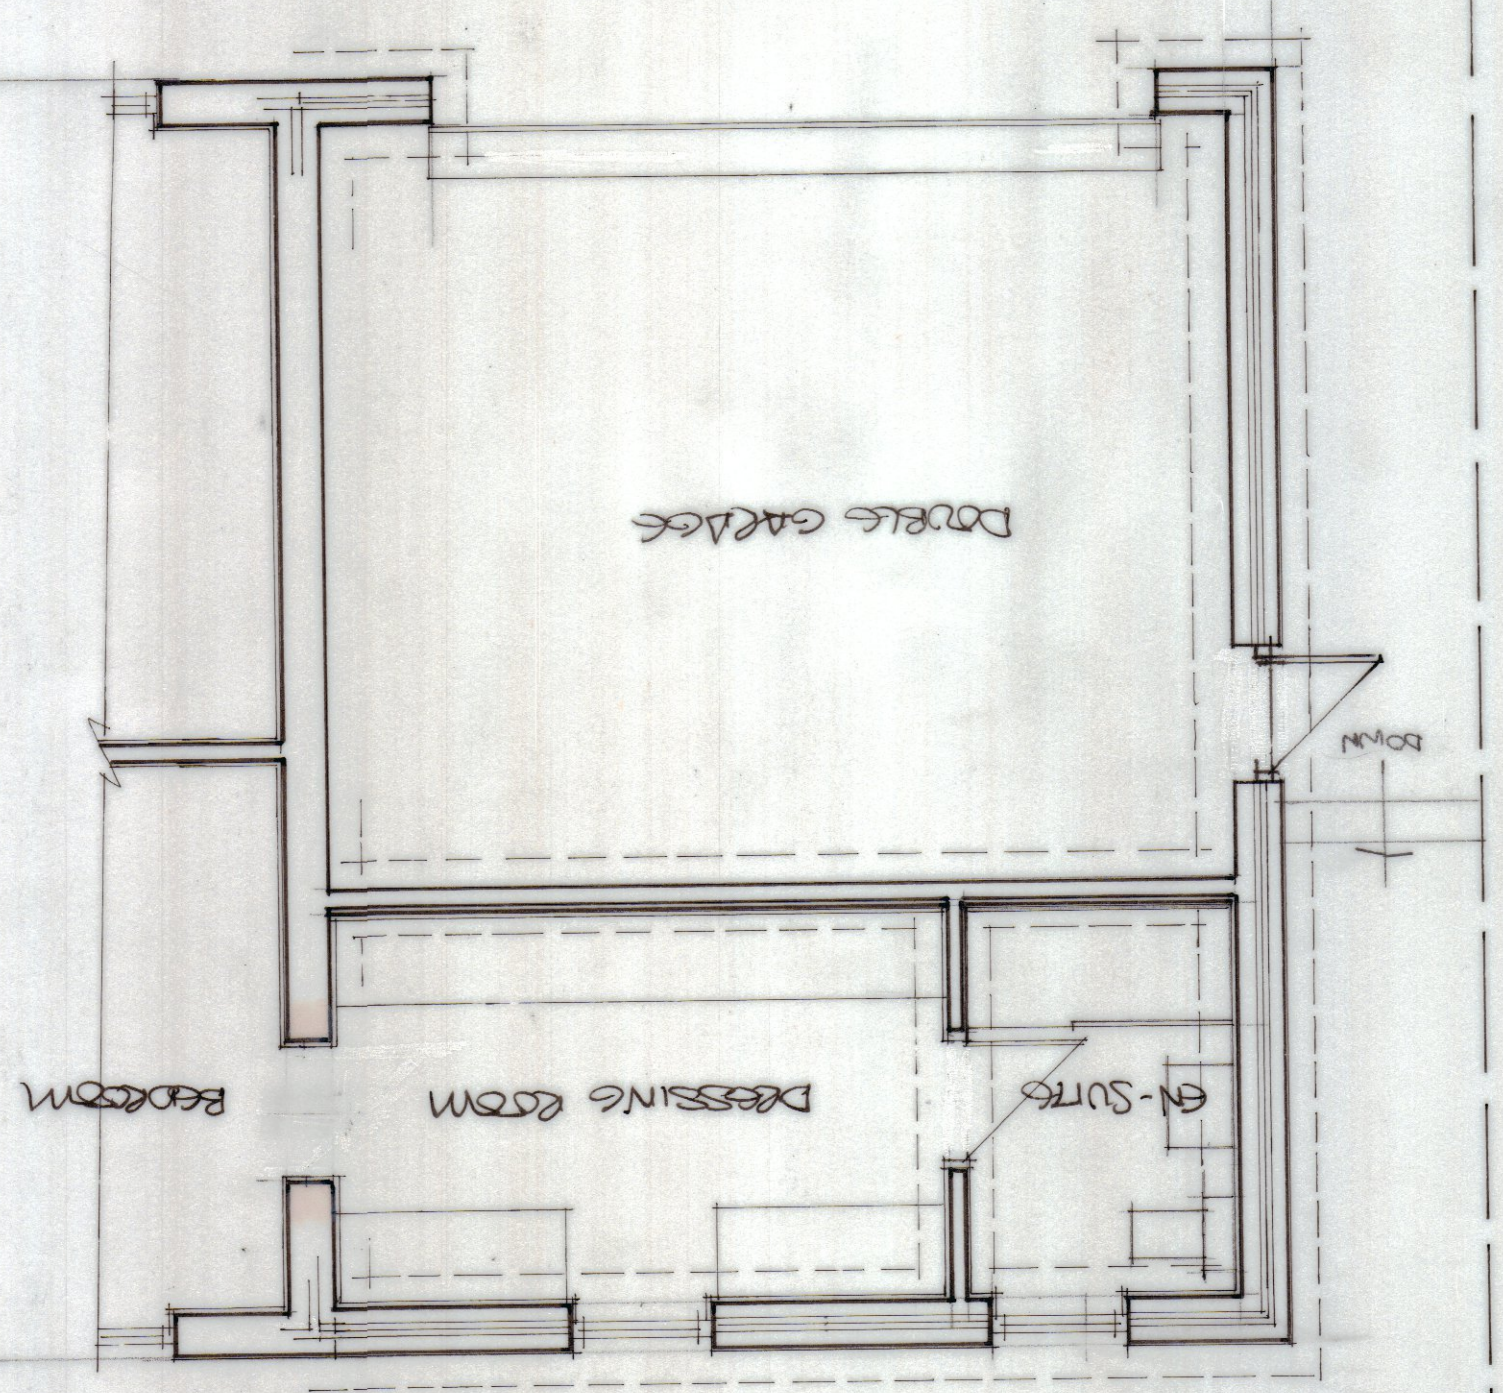

FIRST FLOOR PLAN

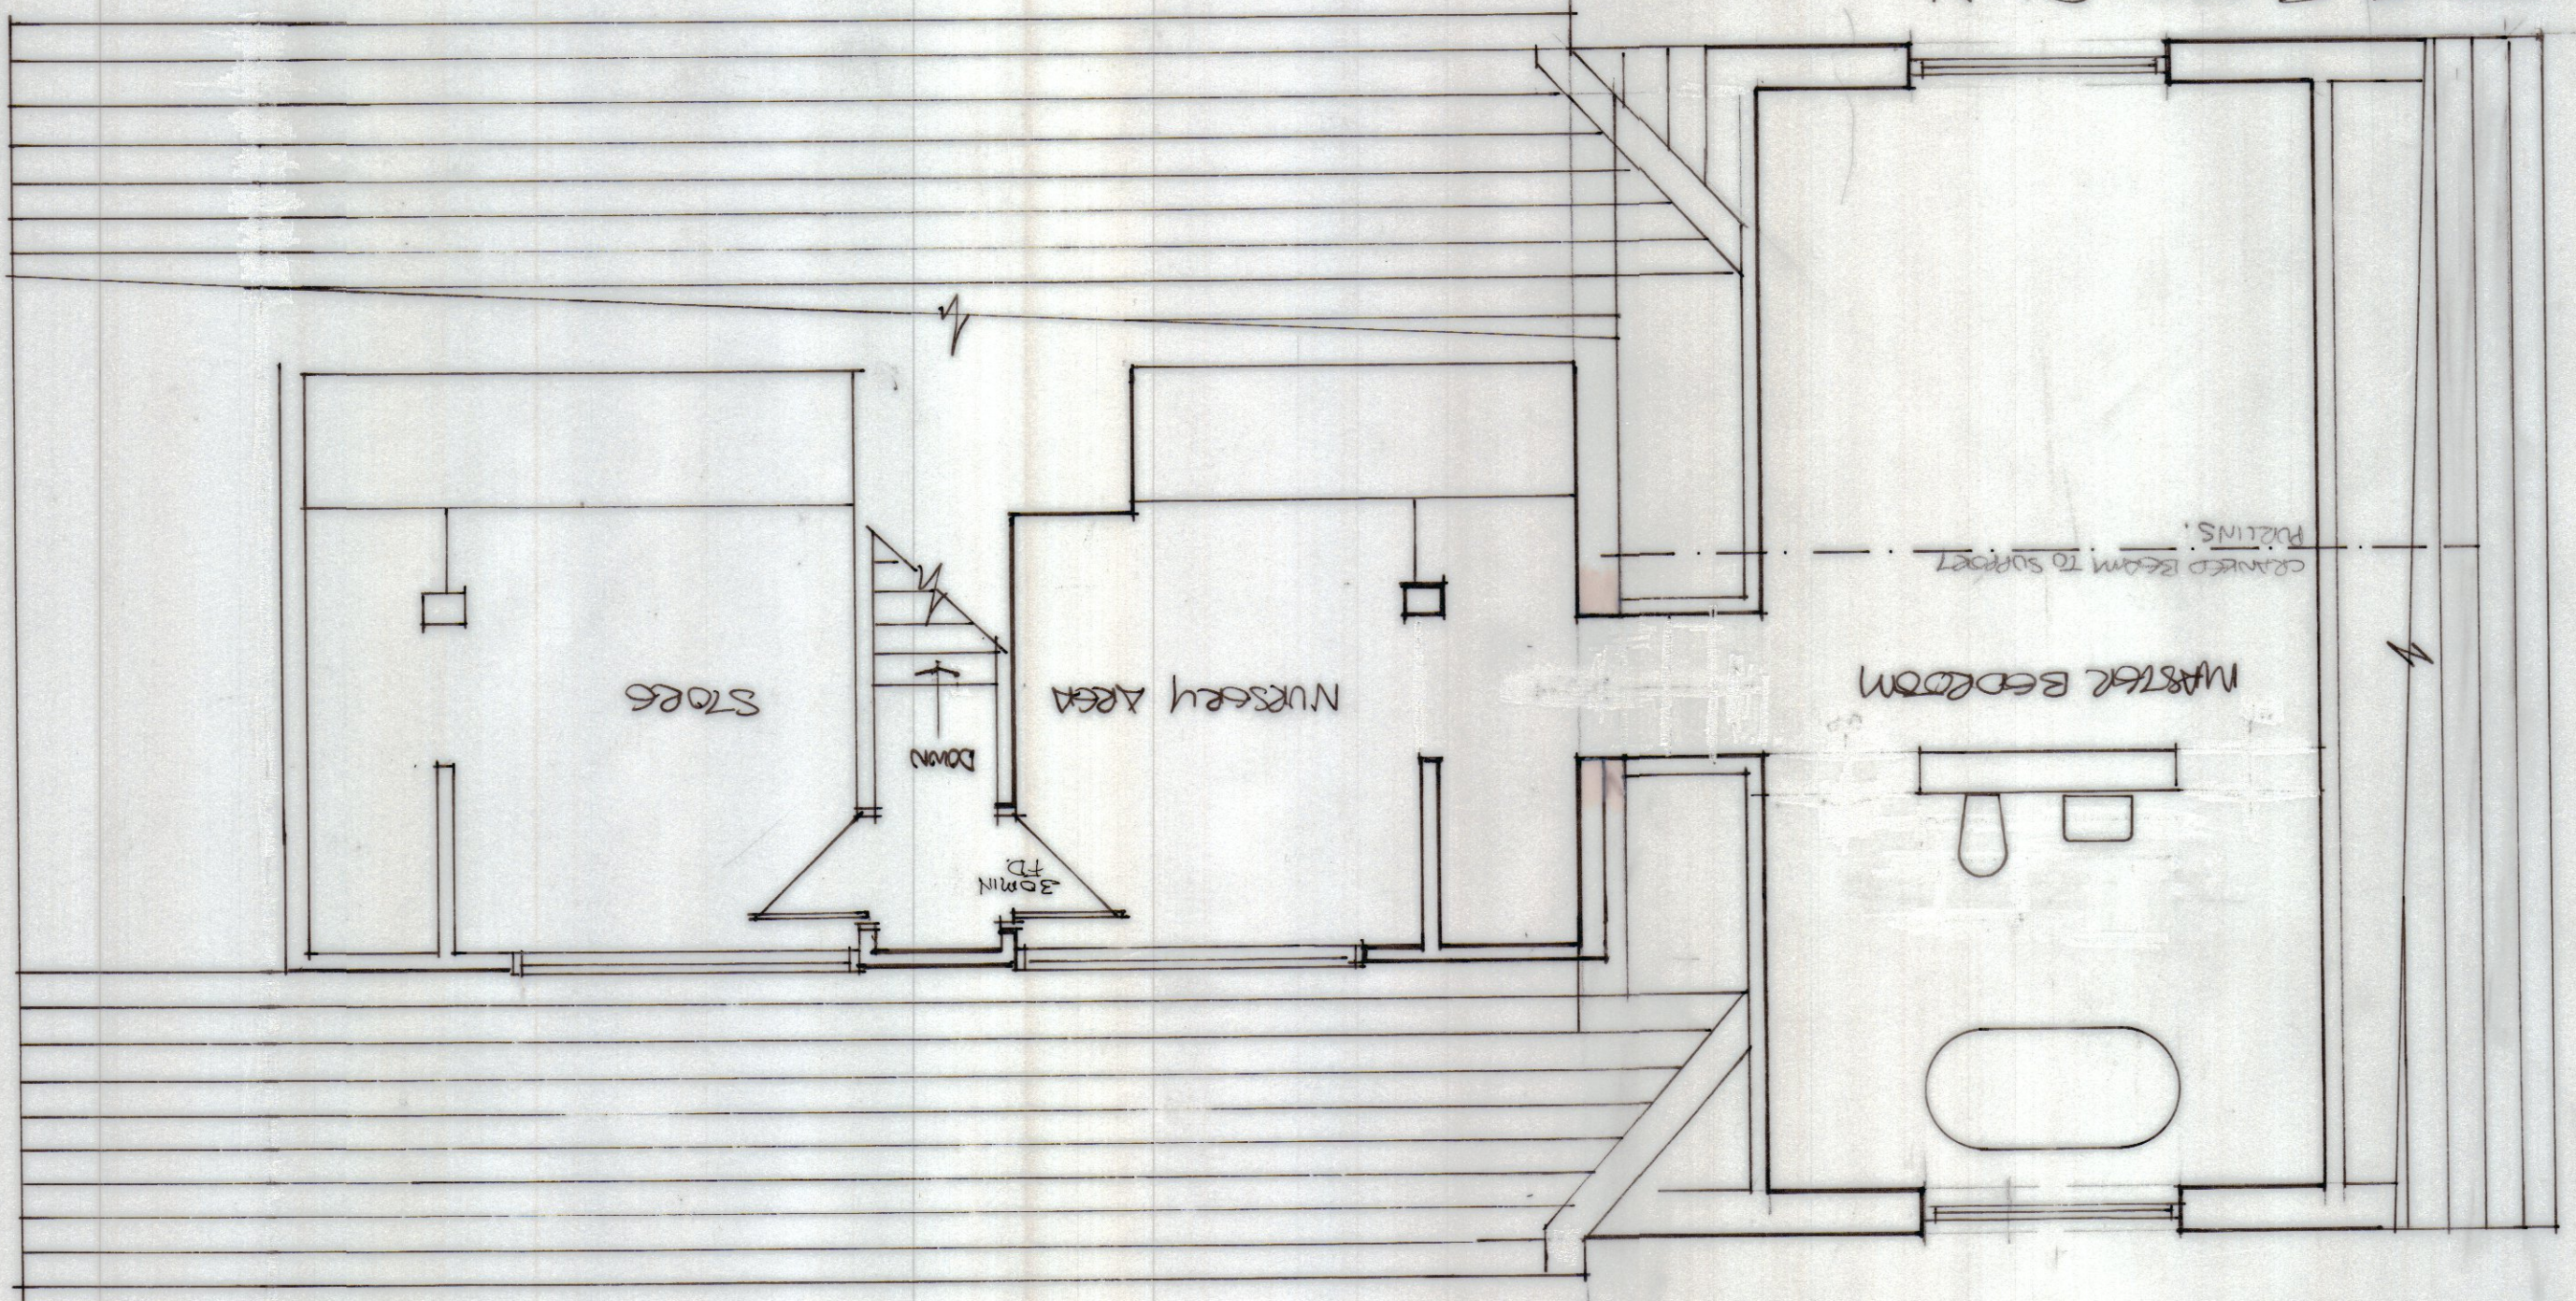

PROPOSED DOUBLE STOREY EXTENSION TO PROVIDE GARAGE,
BEDROOM AND SINGLE STOREY EXTENSION TO PROVIDE DINING
ROOM AND UTILITY

1 CHURCHILL DRIVE MORESBY PARKS FOR MR B PENNICE

PROPOSED FLOOR PLANS

SEPTEMBER 23

BP/3