


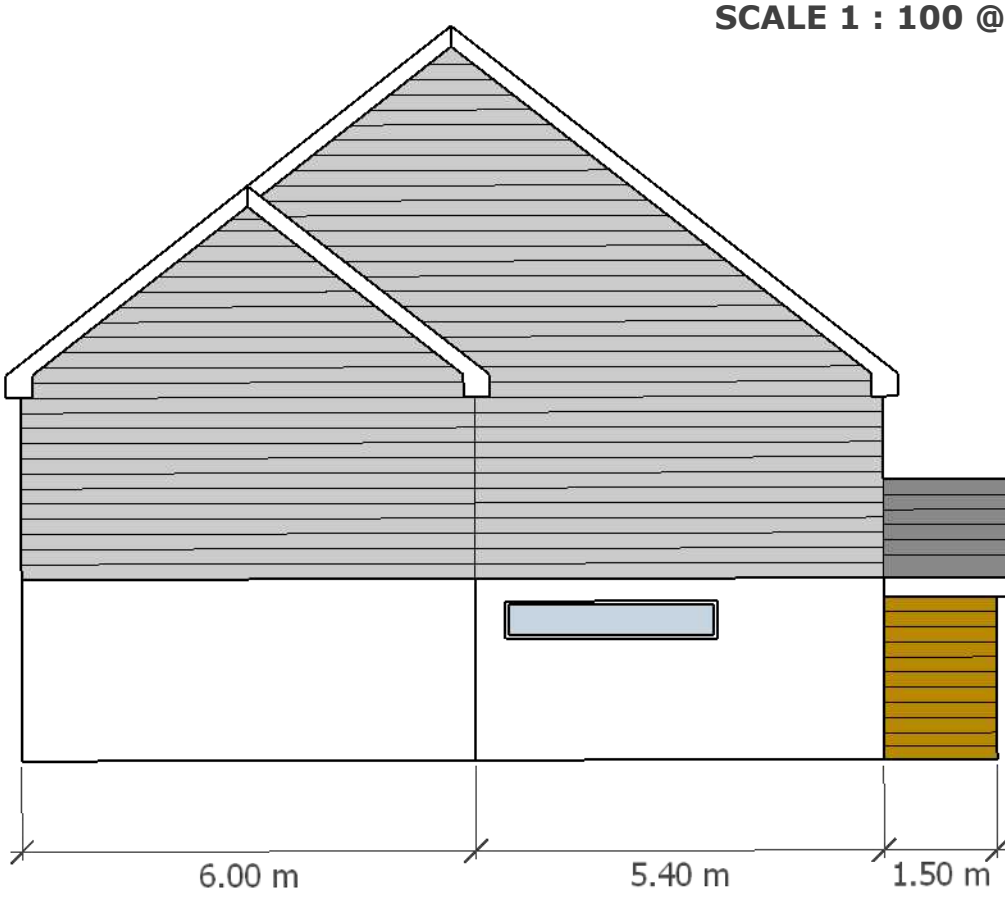
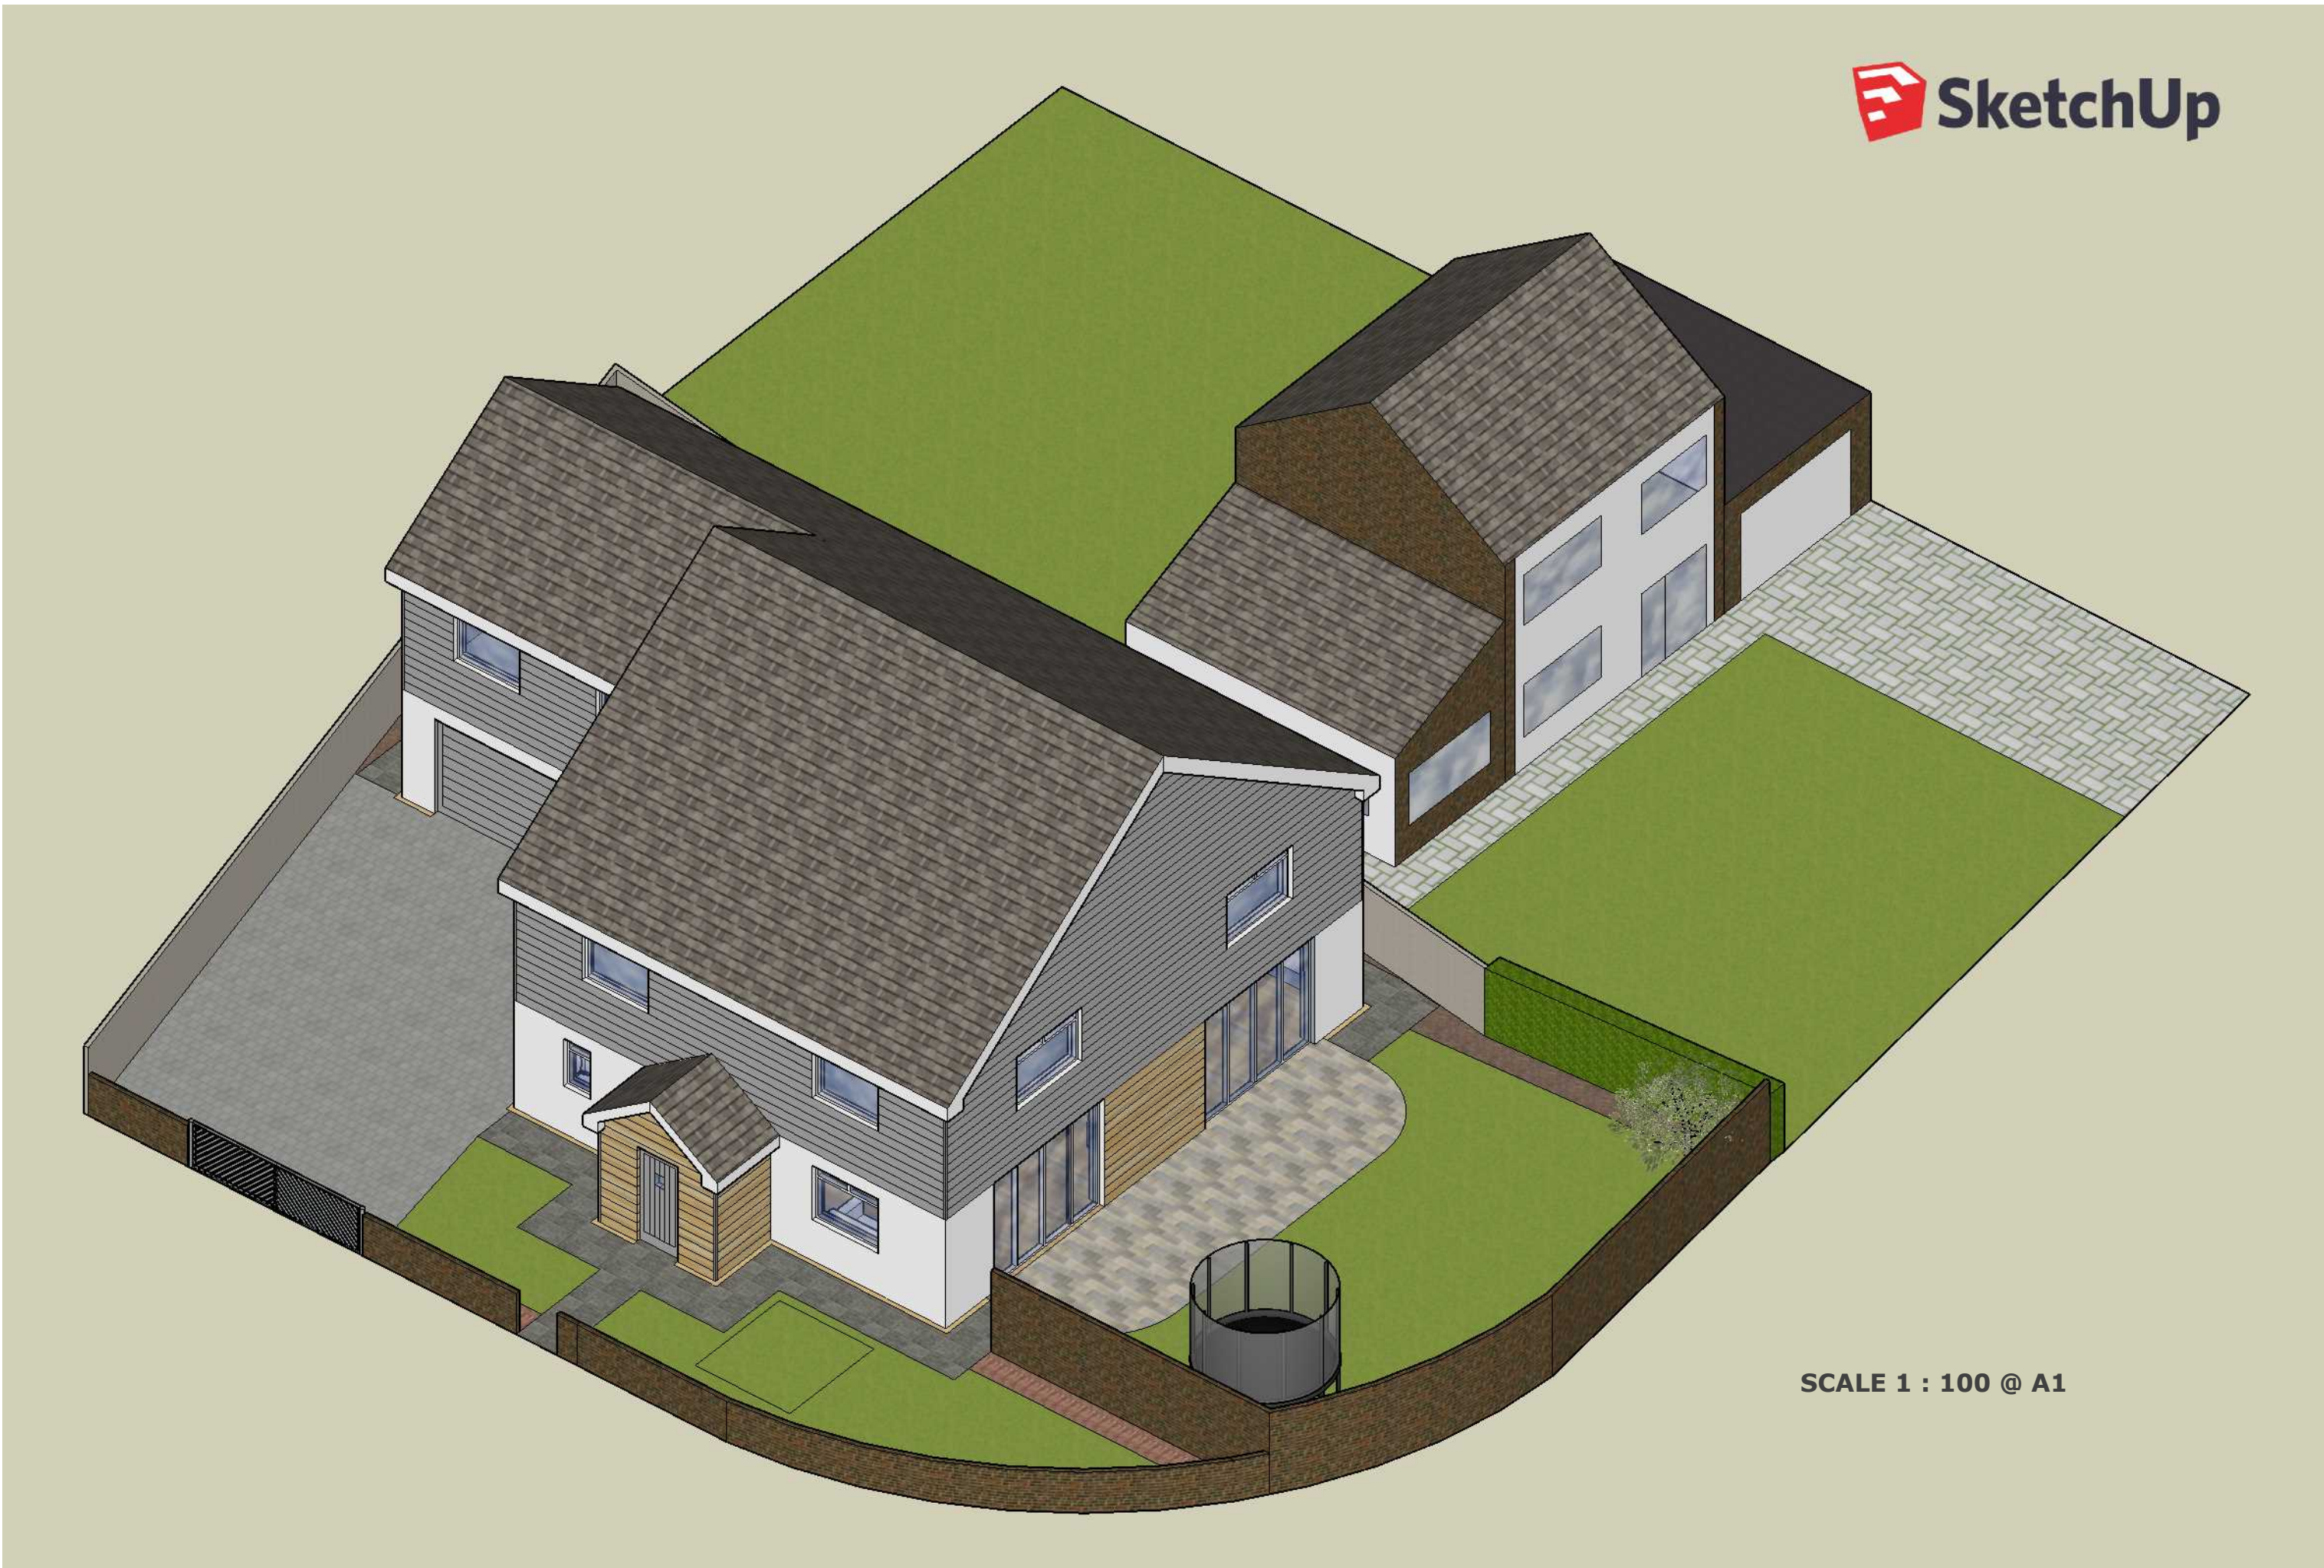
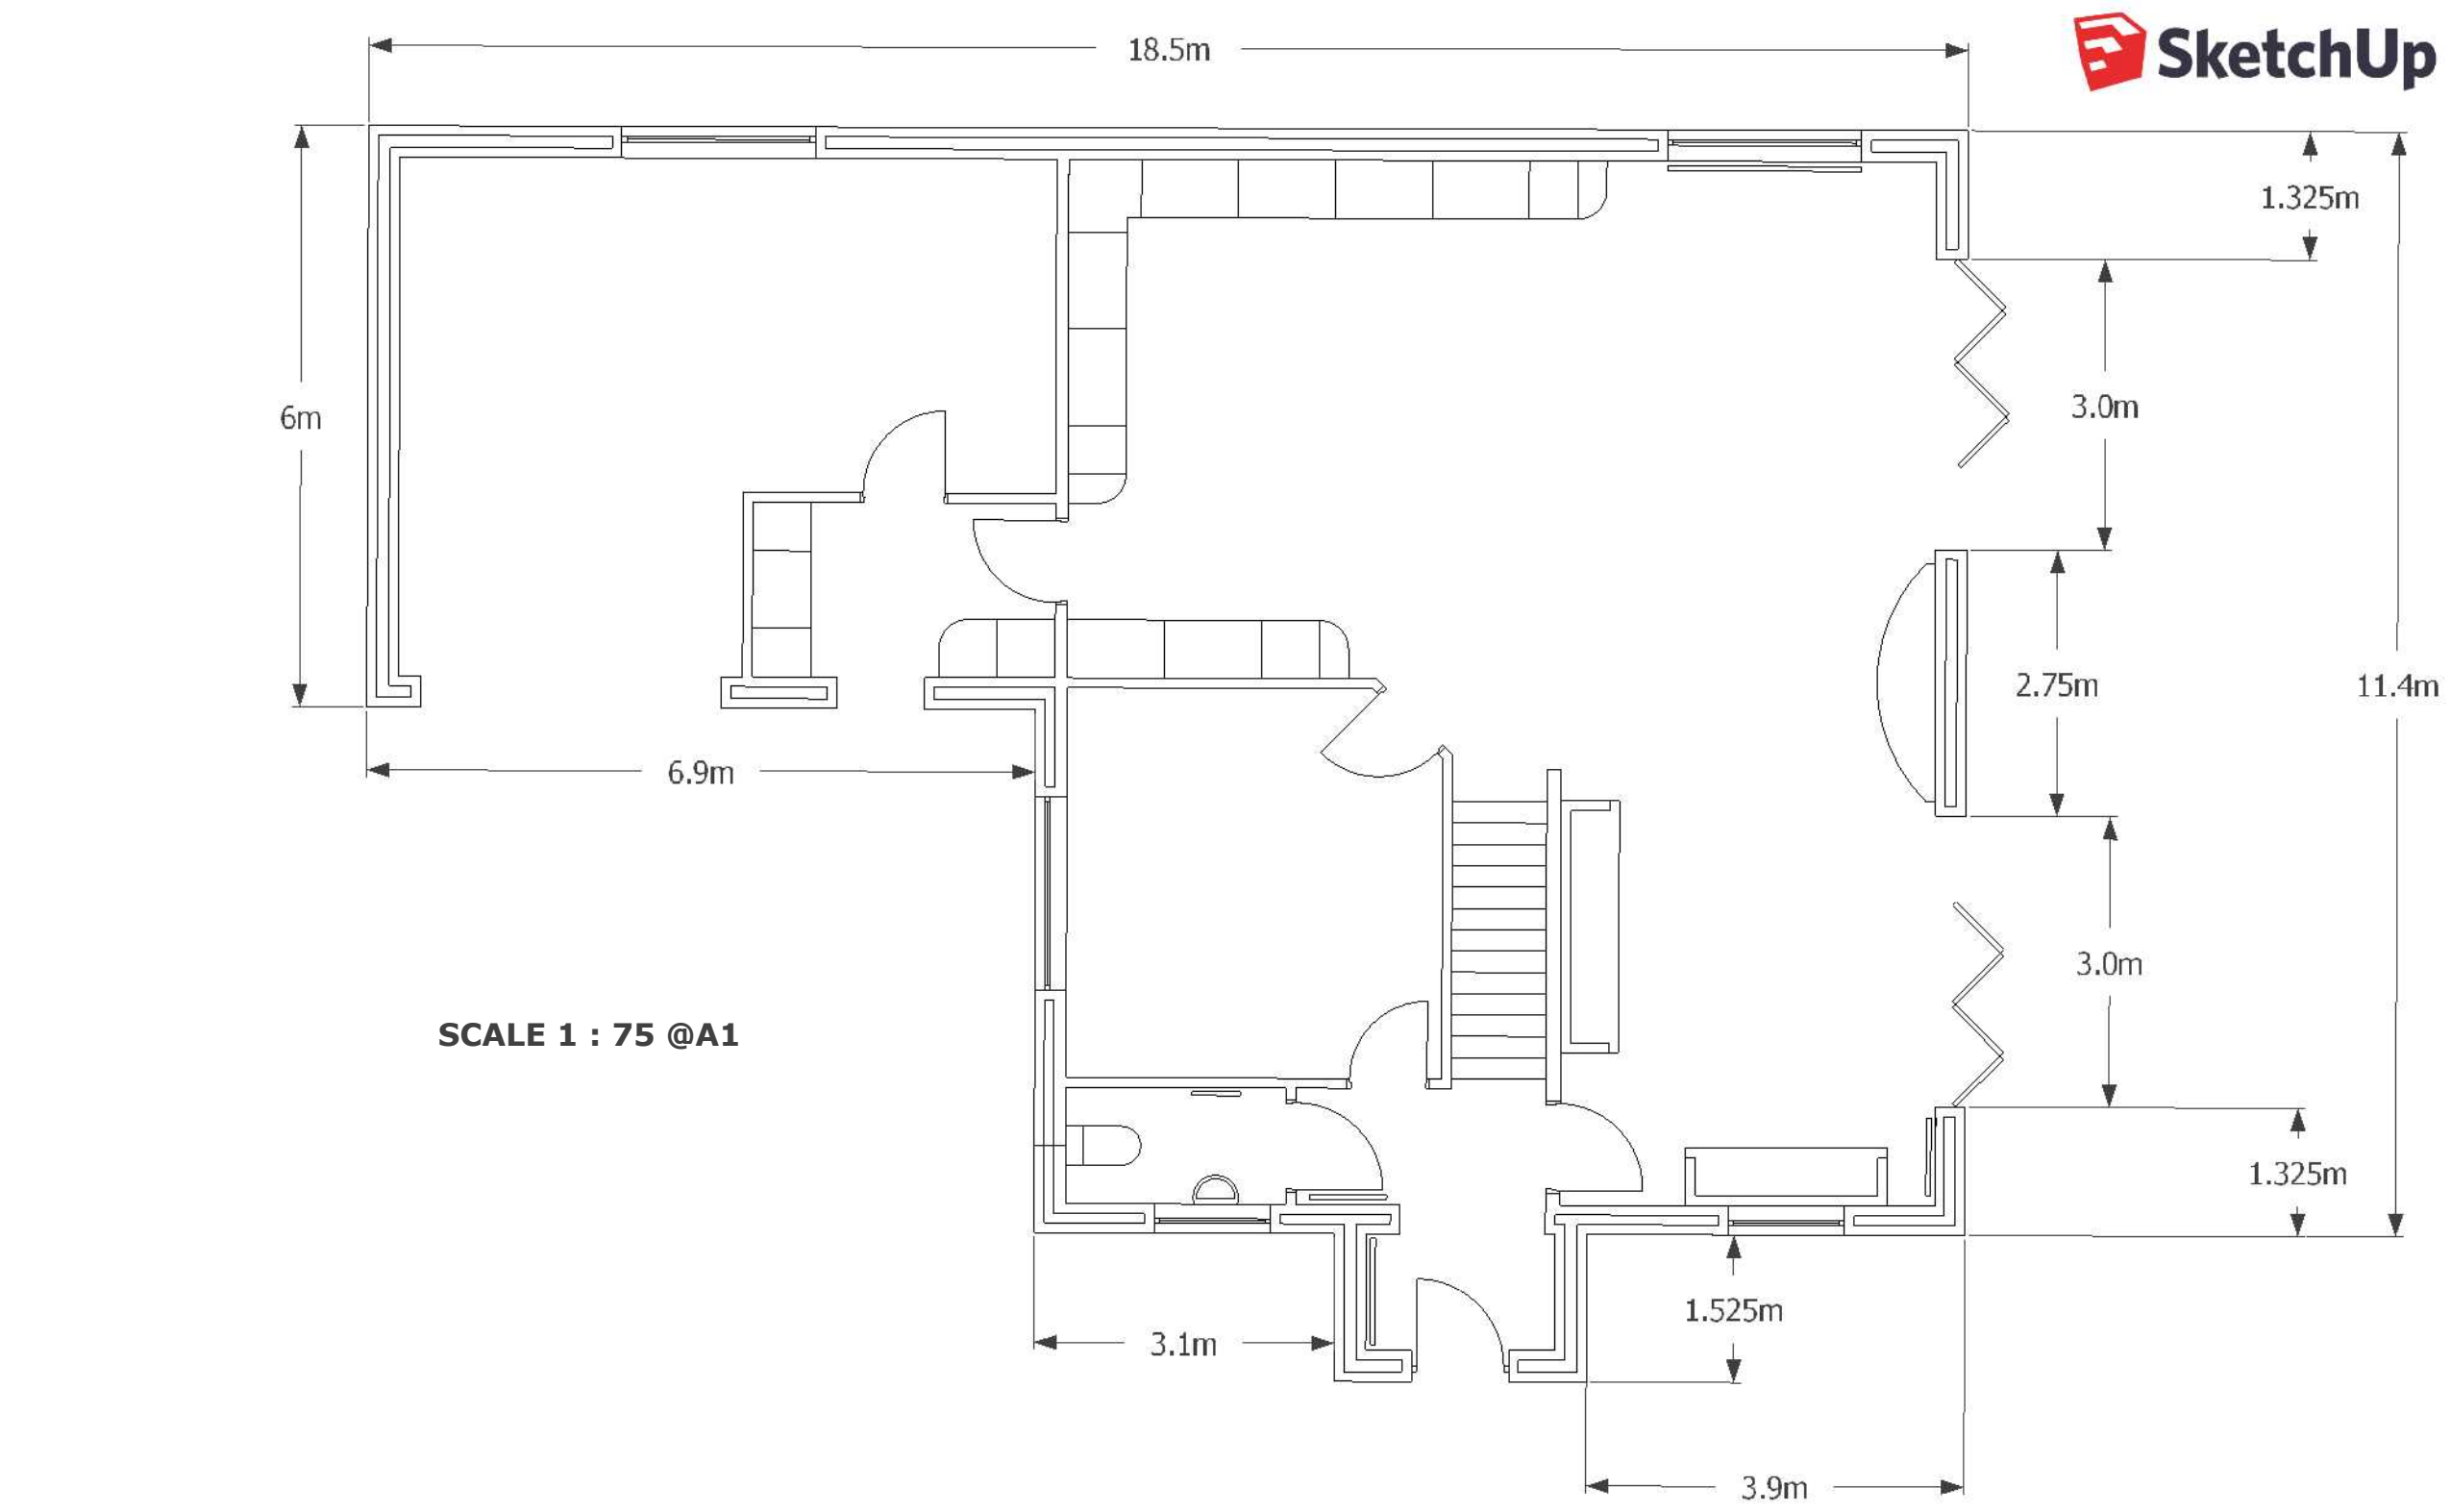


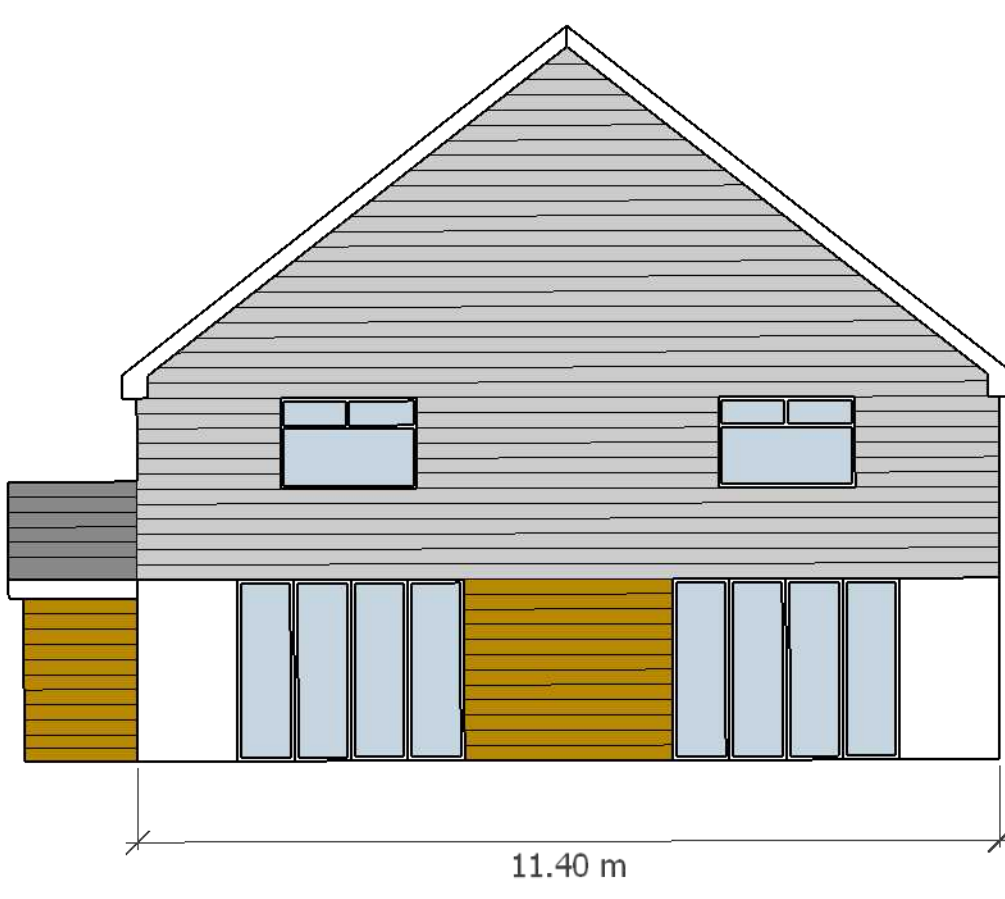

SCALE 1 : 100 @ A1

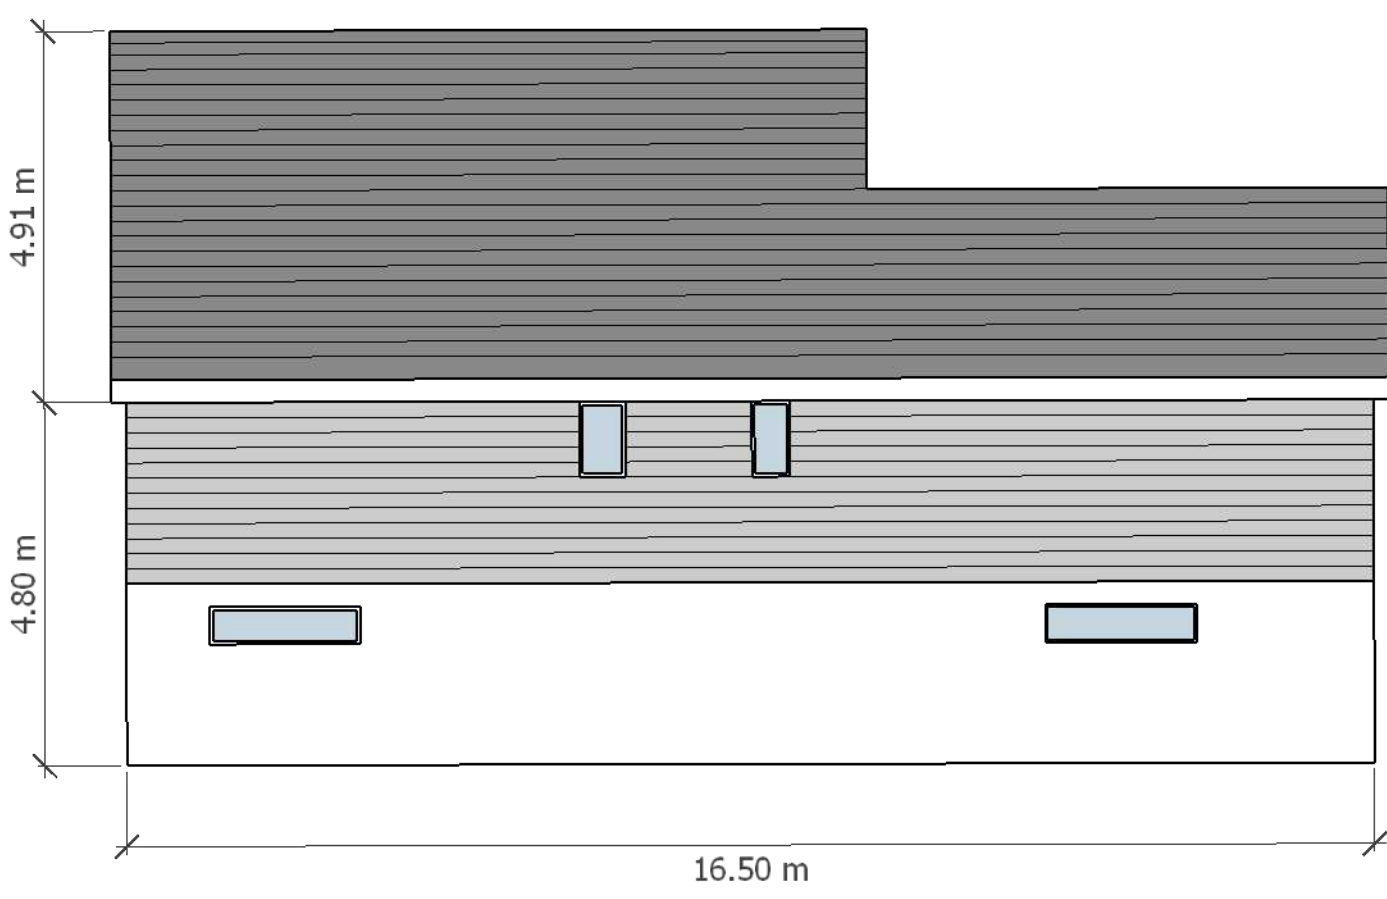

SCALE 1 : 75 @ A1

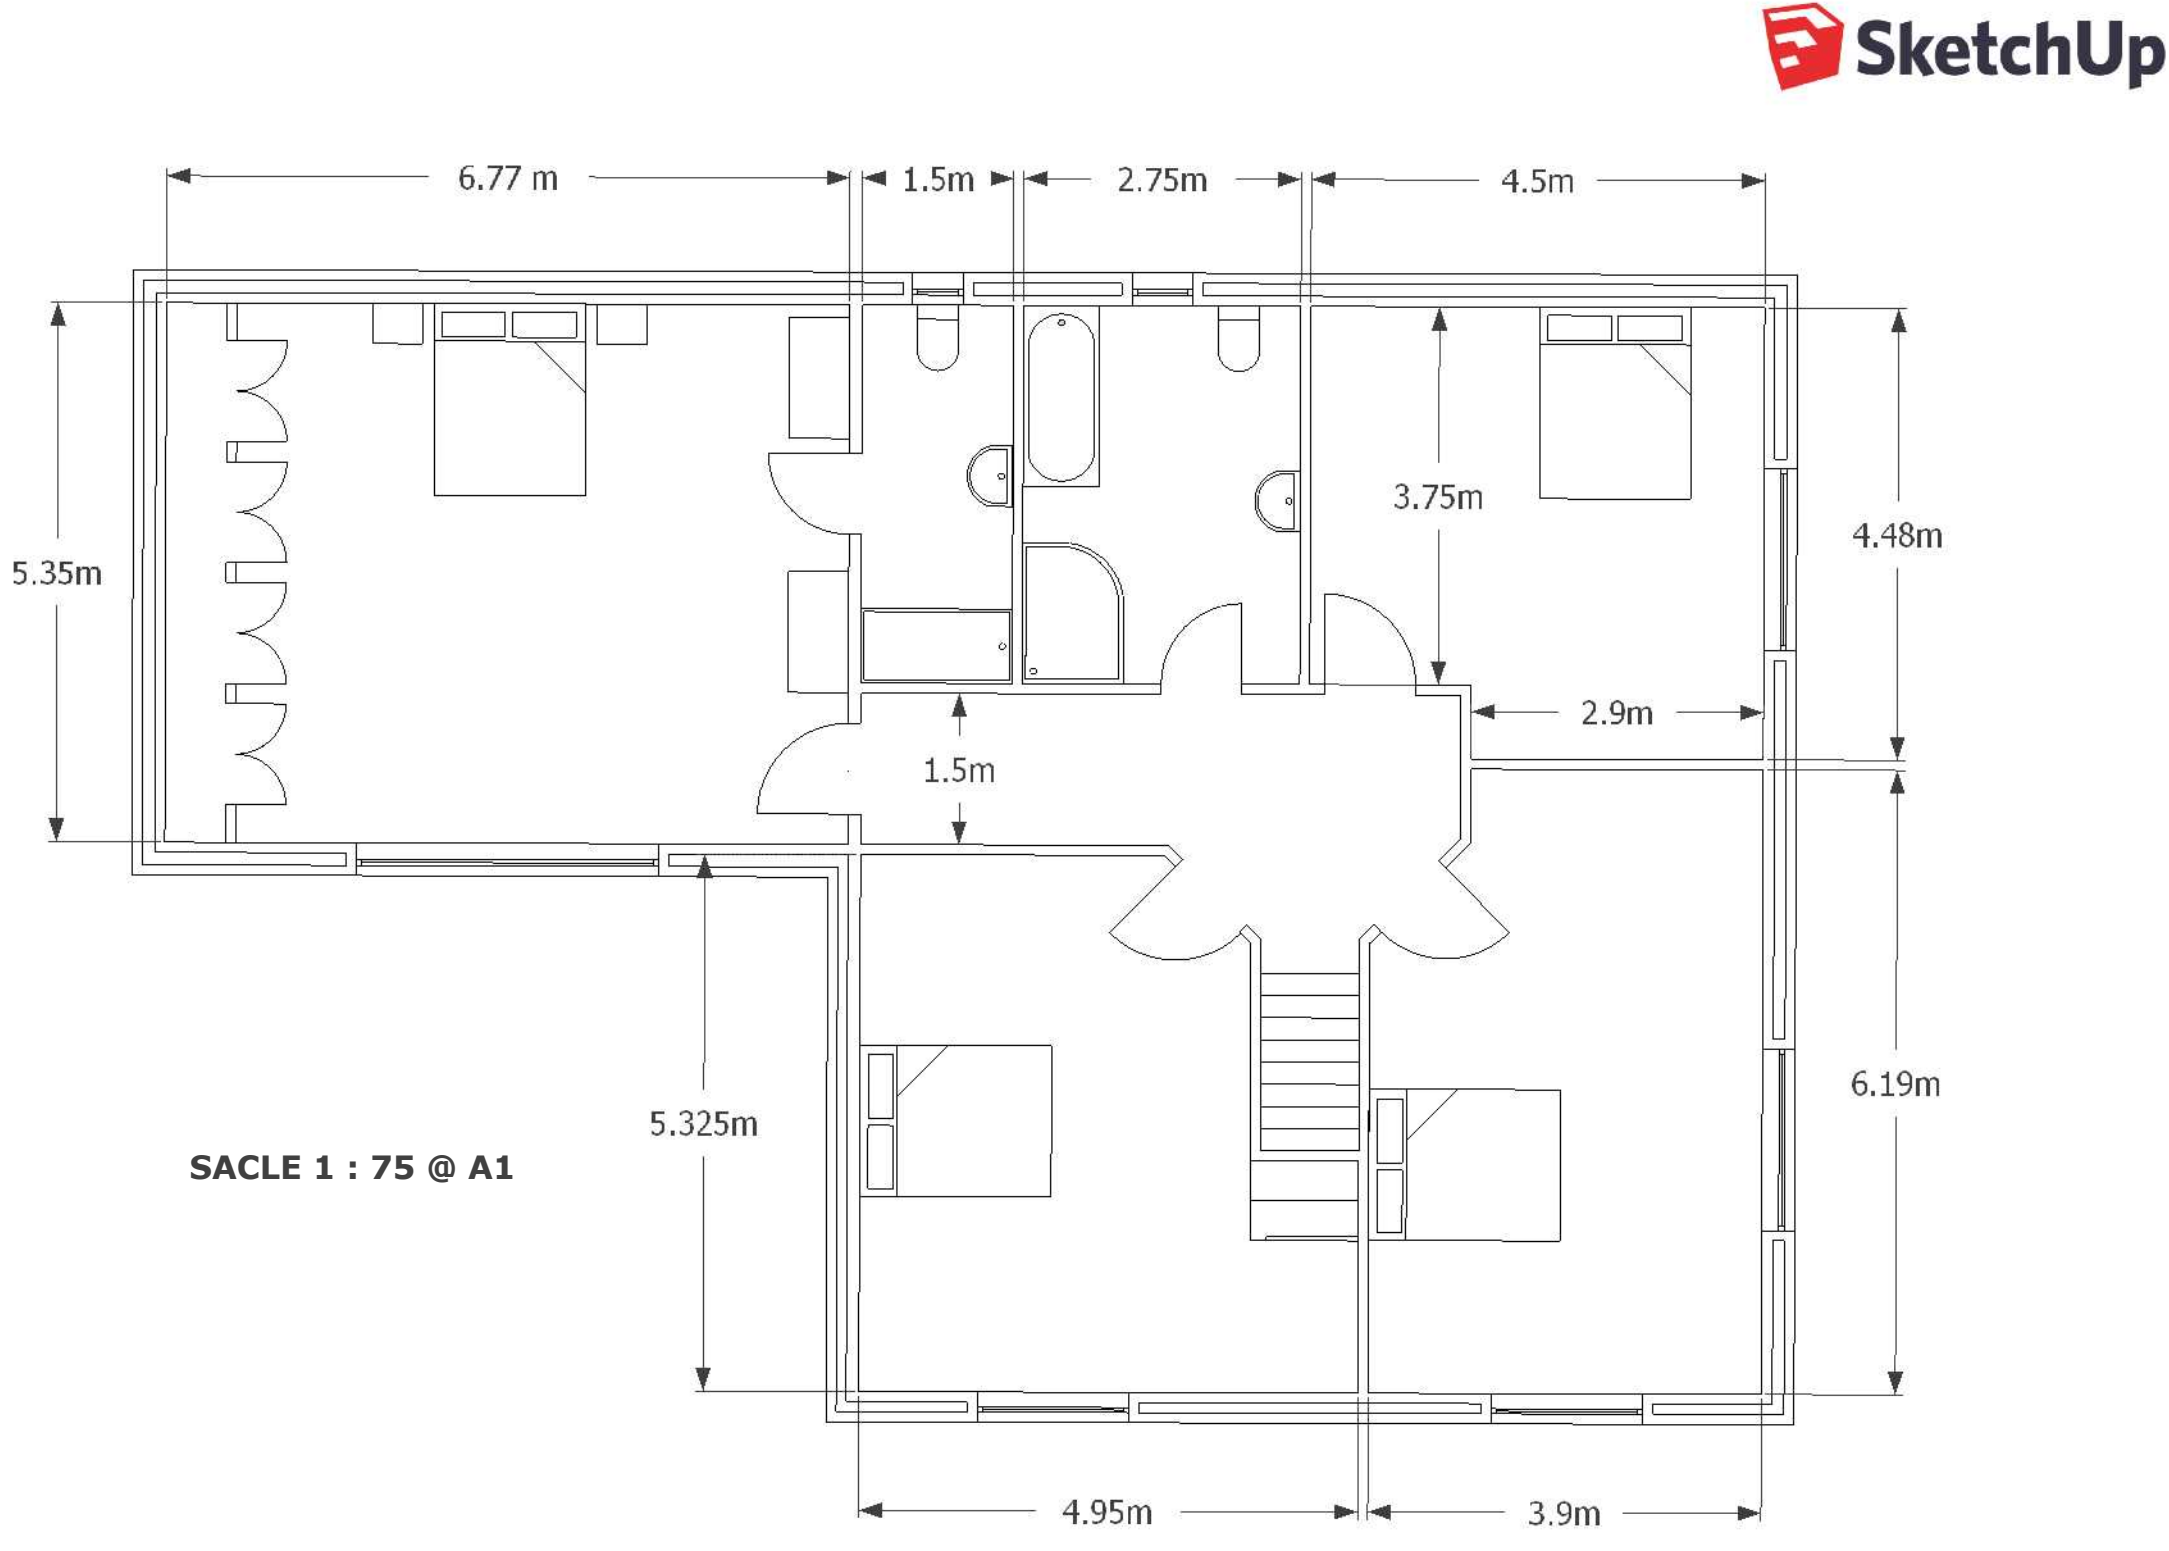

SACLE 1 : 75 @ A1