
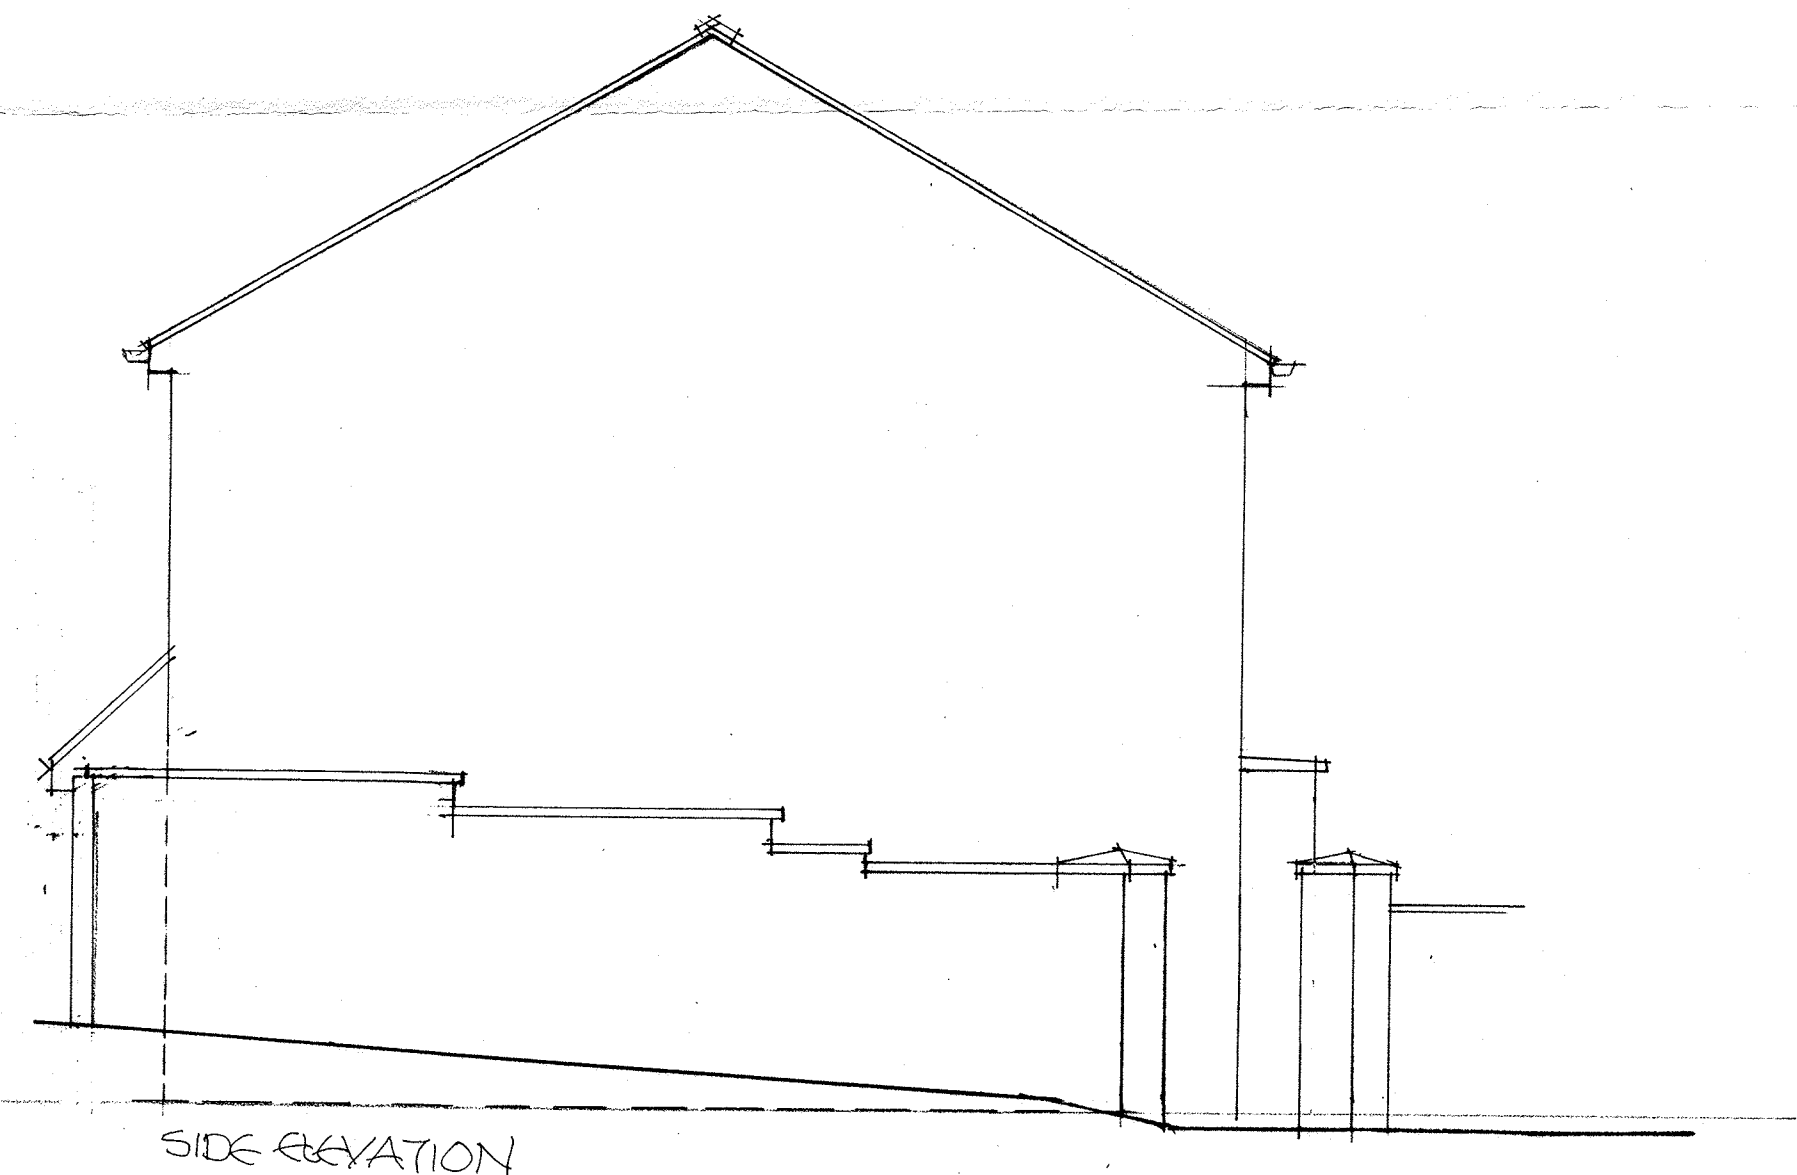
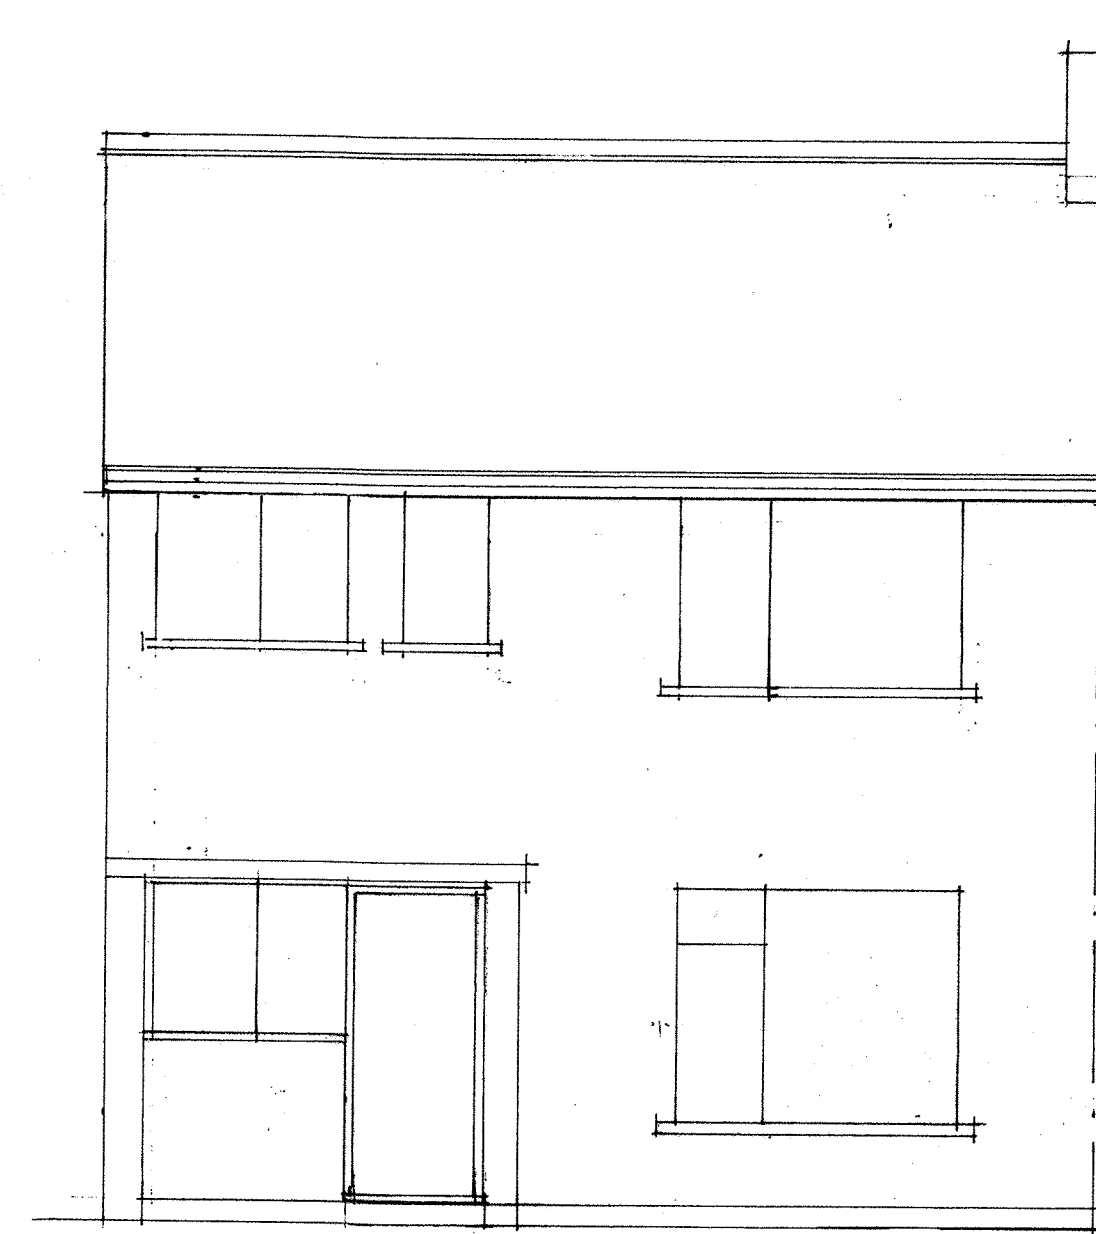


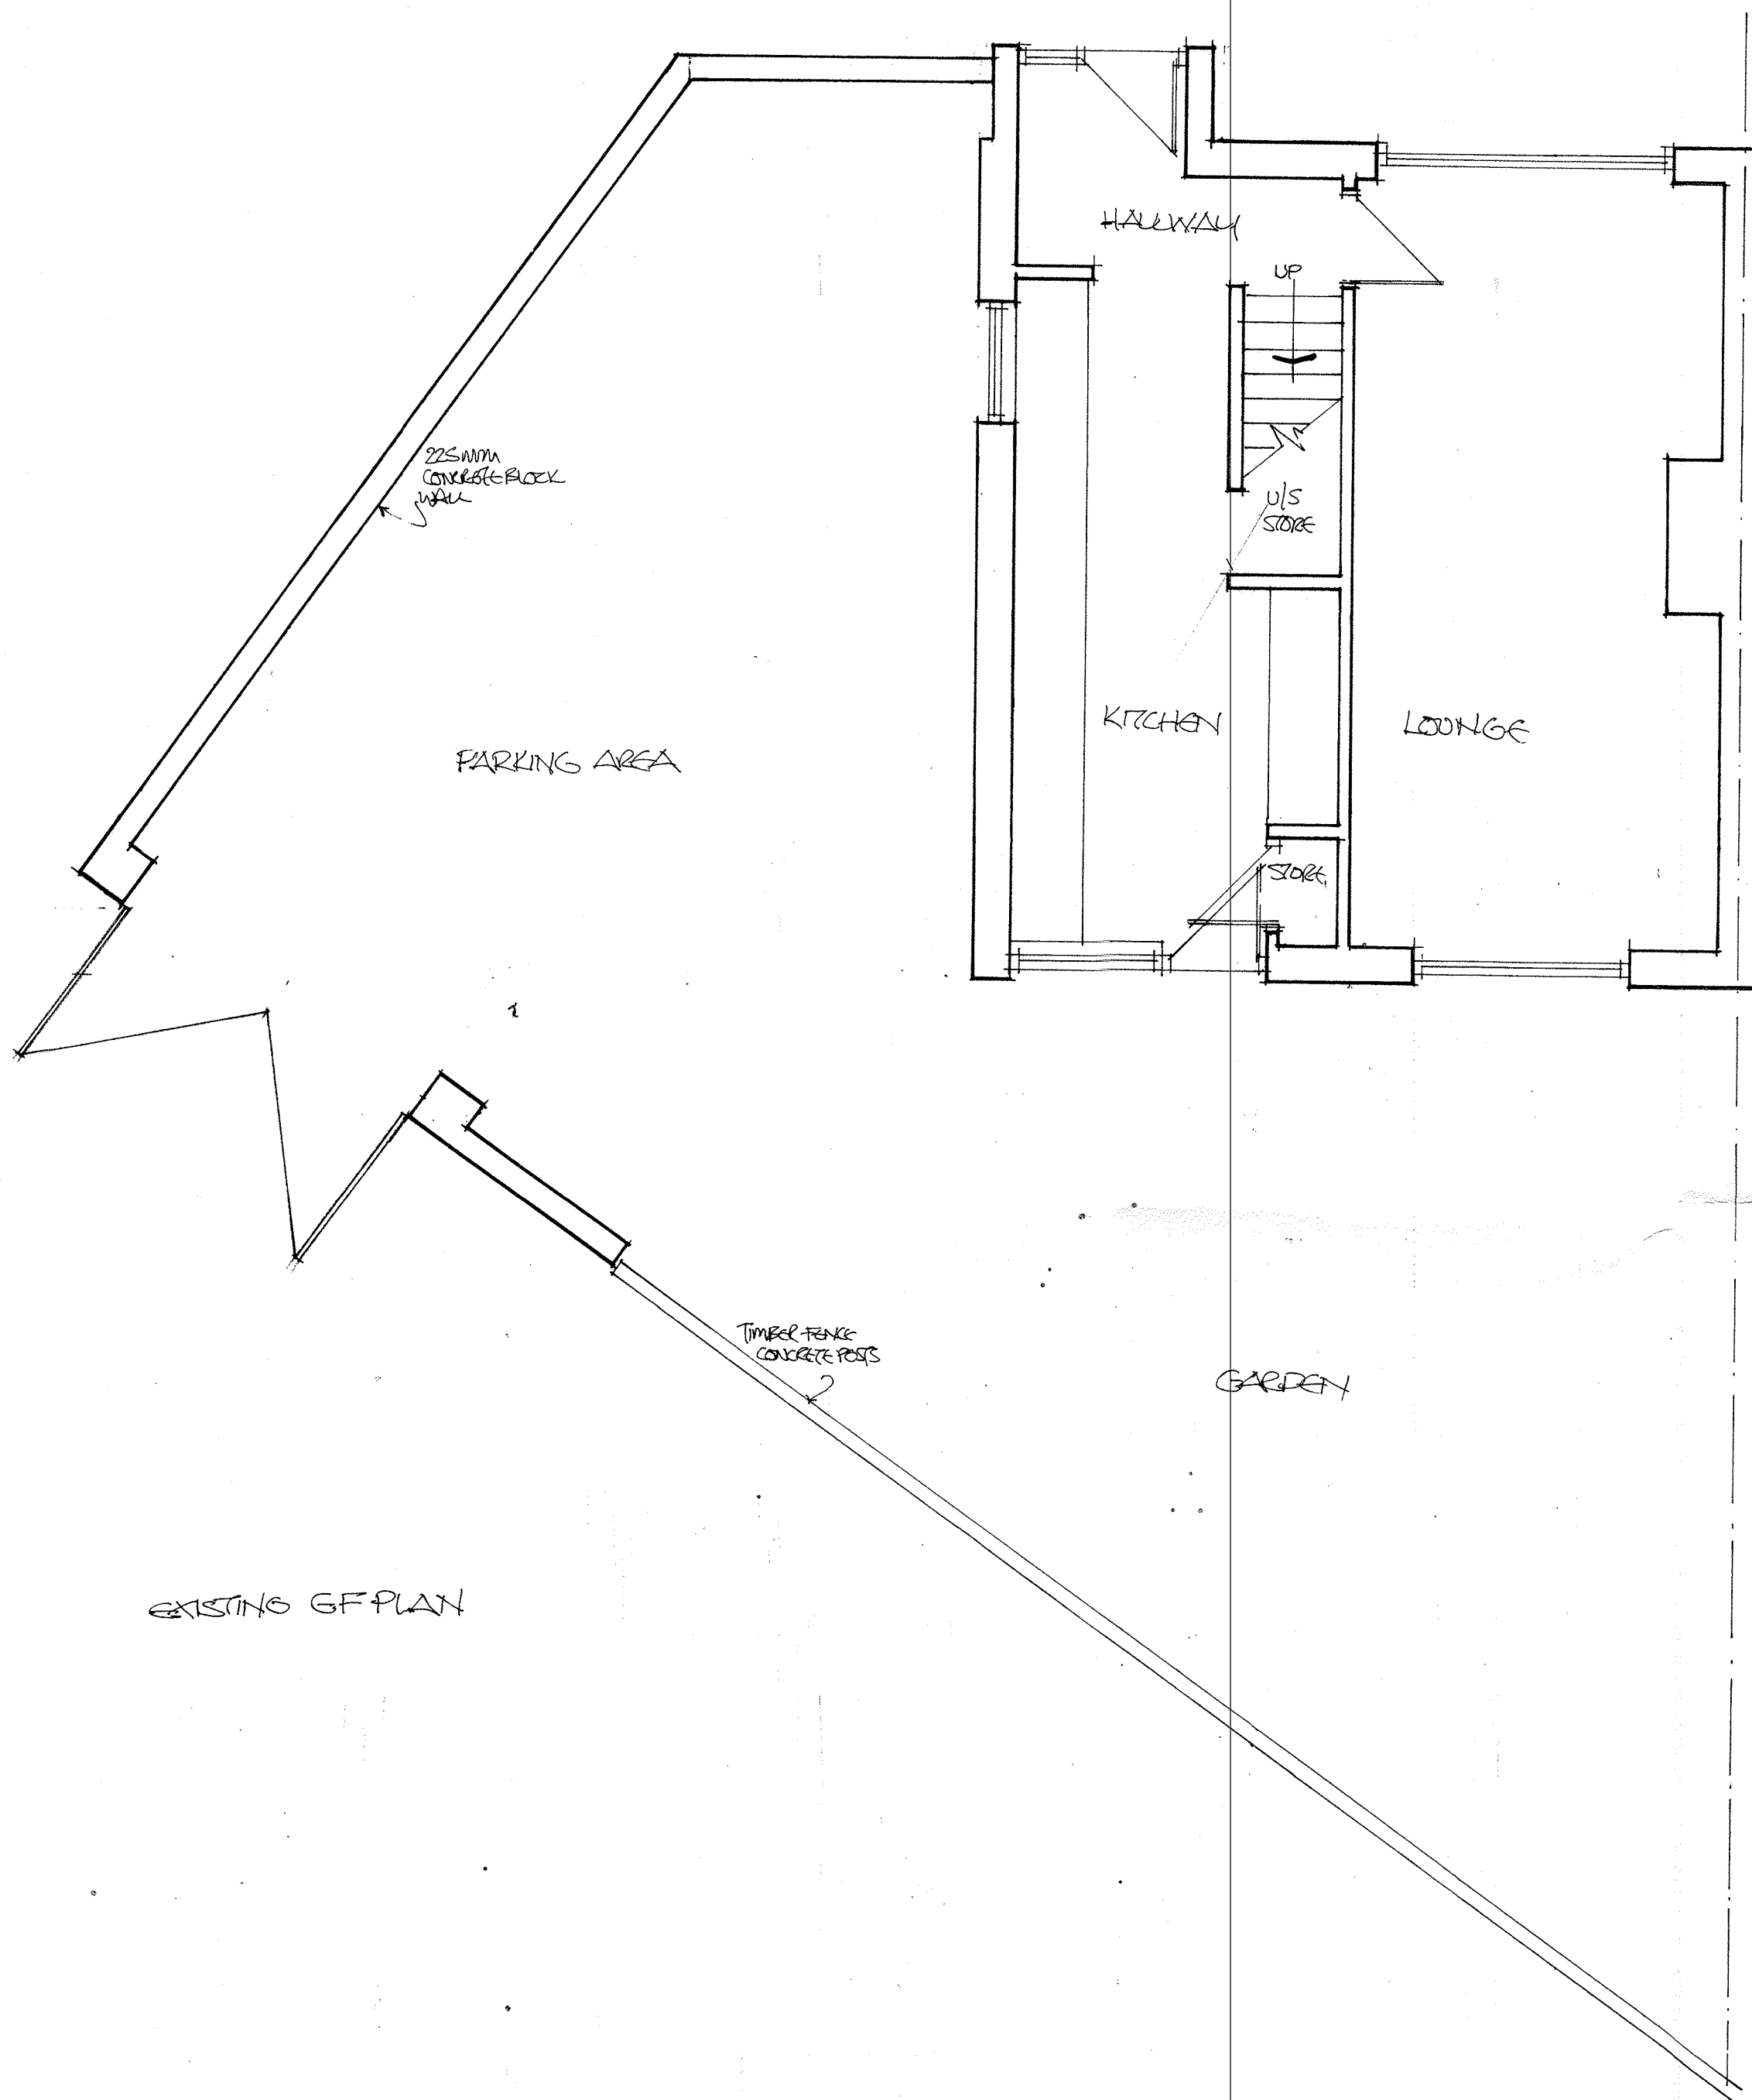

PROPOSED GARAGE AND UTILITY
1 WORDSWORTH CLOSE, EGREMONT, CA22 2HG
FOR MR M CONNOR

EXISTING
PLANS AND ELEVATIONS
SCALE 1:50
FEBRUARY 2021

MC. 1