


High Velocity
Discharge

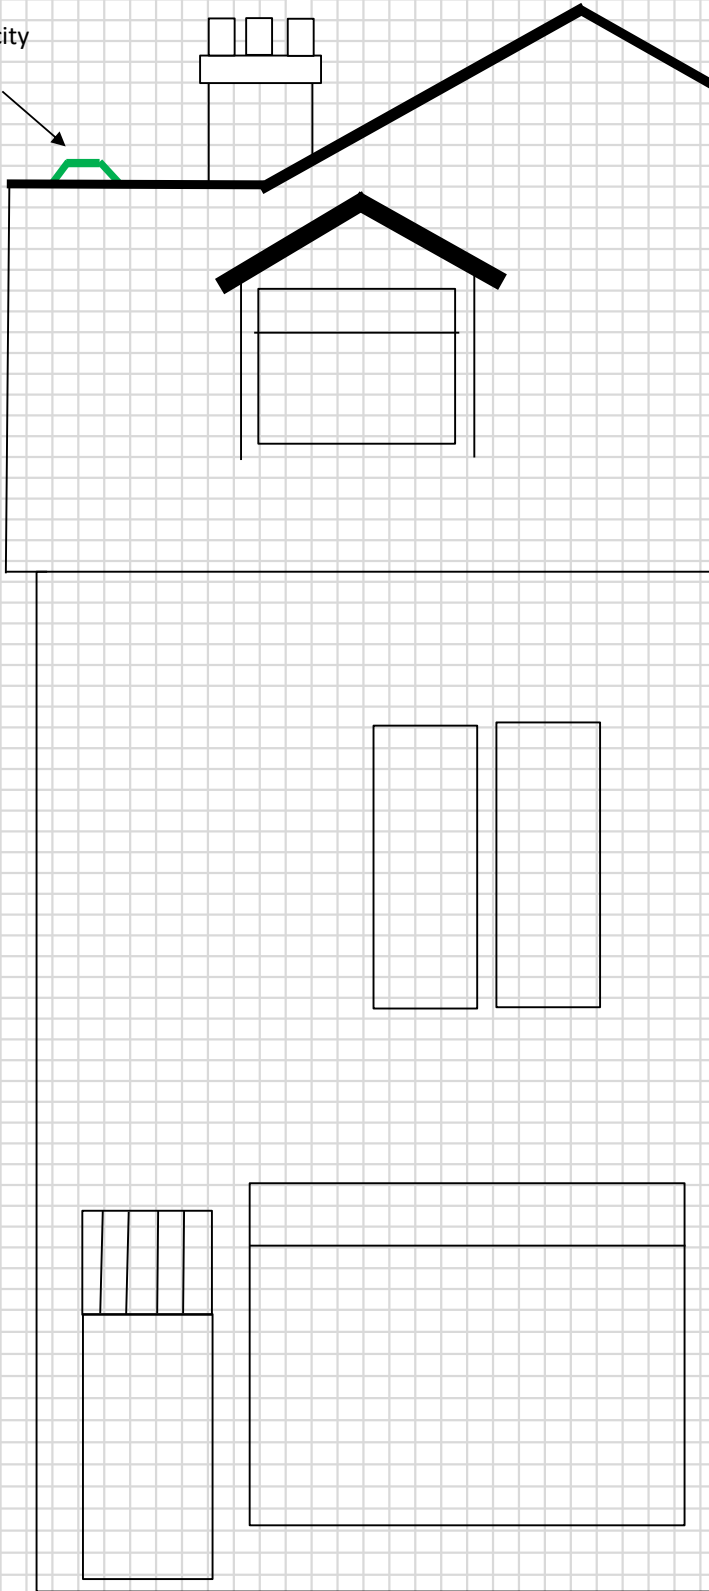

1a South Parade
Seascale

Plan to show ducting on front exterior of property as part of fryer ventilation system

26th January 2023

Note:

Not to scale.
Most likely no view of ducting
or discharge from street level.