


1a South Parade
Seascale

Plan to show ducting on exterior of property as part of fryer ventilation system

26th January 2023

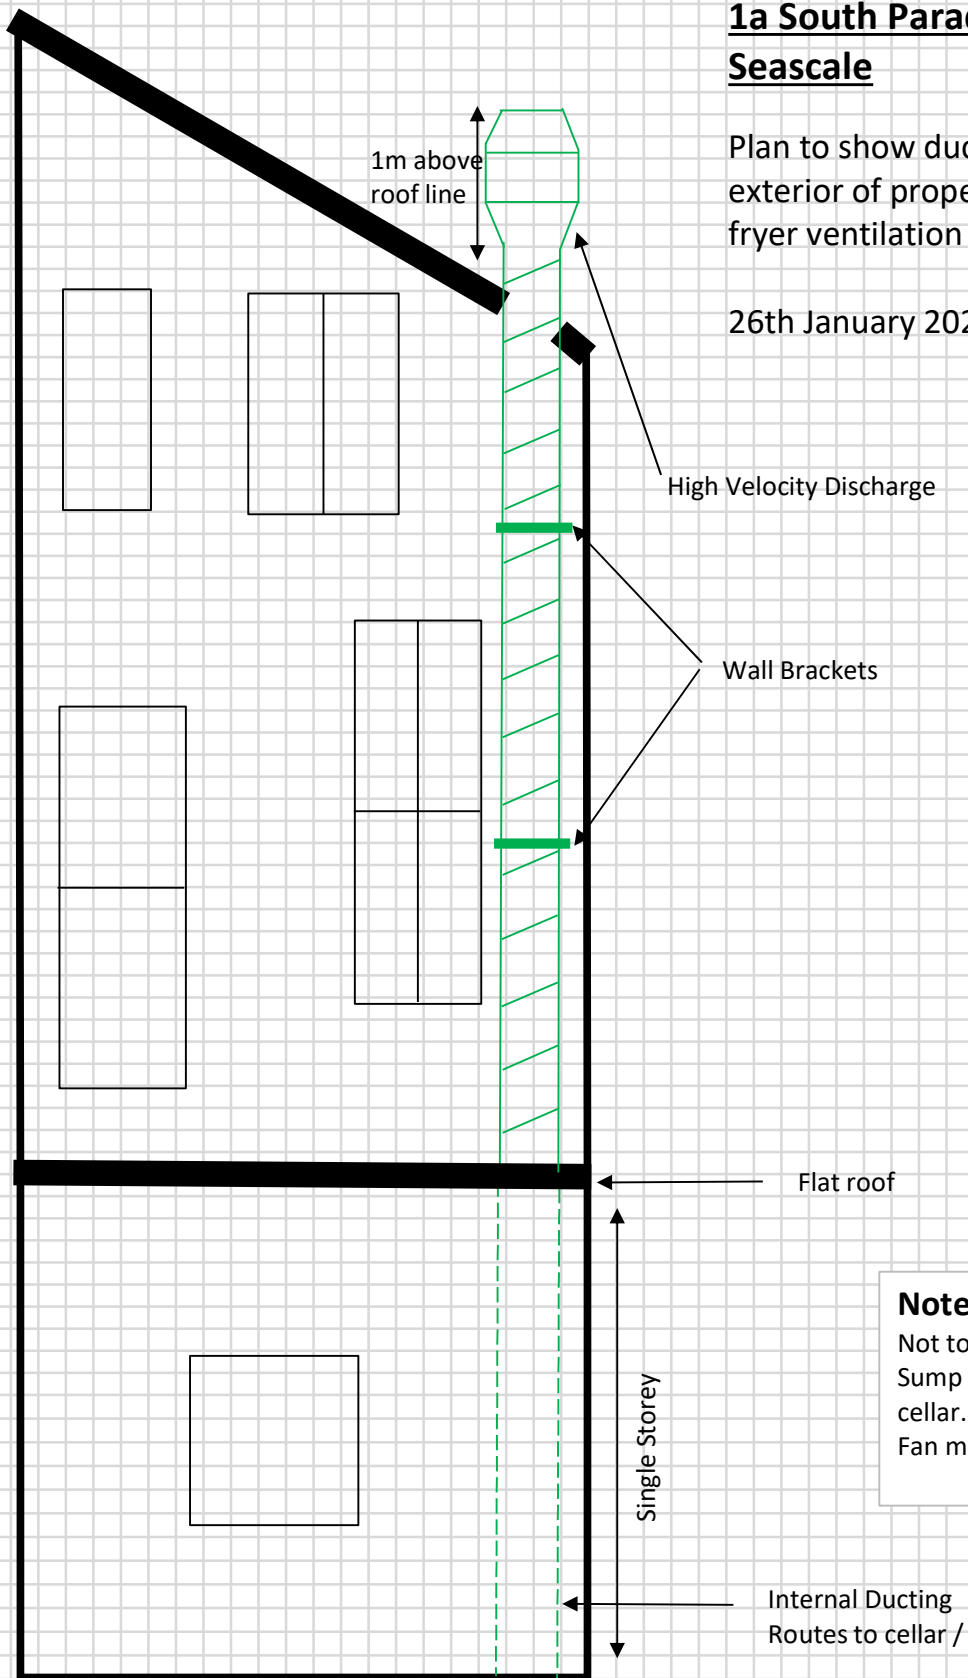

Note:
Not to scale.
Sump box position in cellar.
Fan motor position on