


**1a South Parade**  
**Seascale**

**Floor Plan to support**  
**Copeland Planning**  
**Application.**

**26th January 2023**

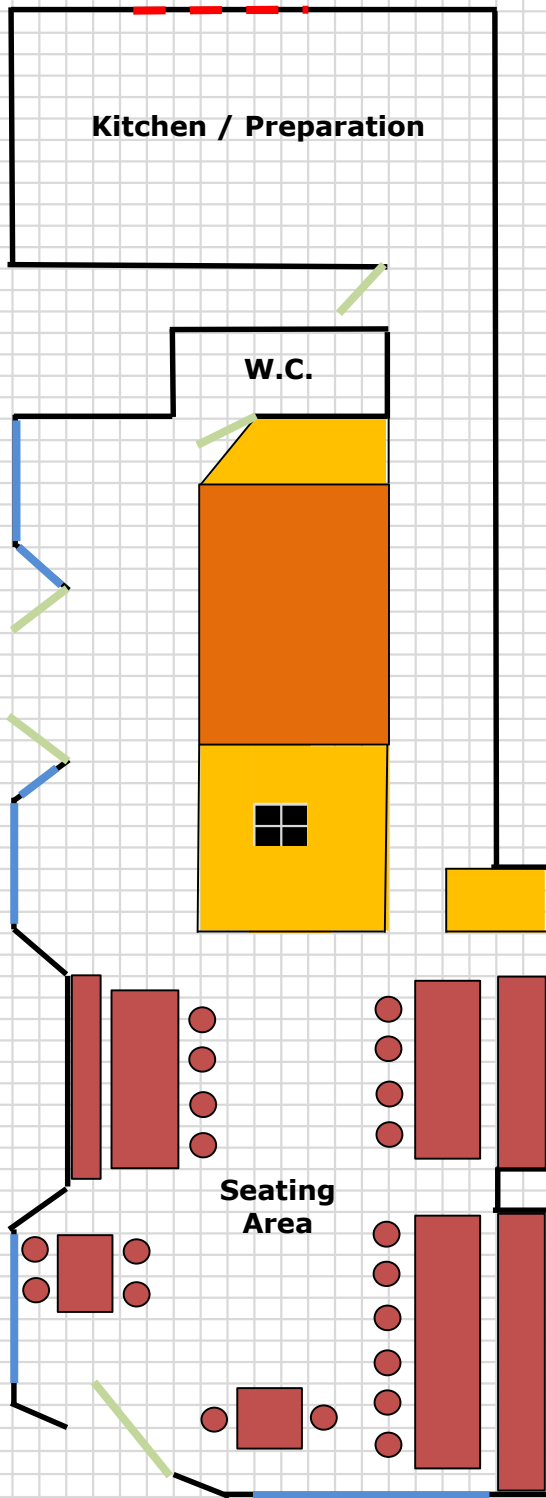

Counter & Storage

Frying Range

Seating & Tables

Window

Door

Window & Fire Exit

Pillar

