



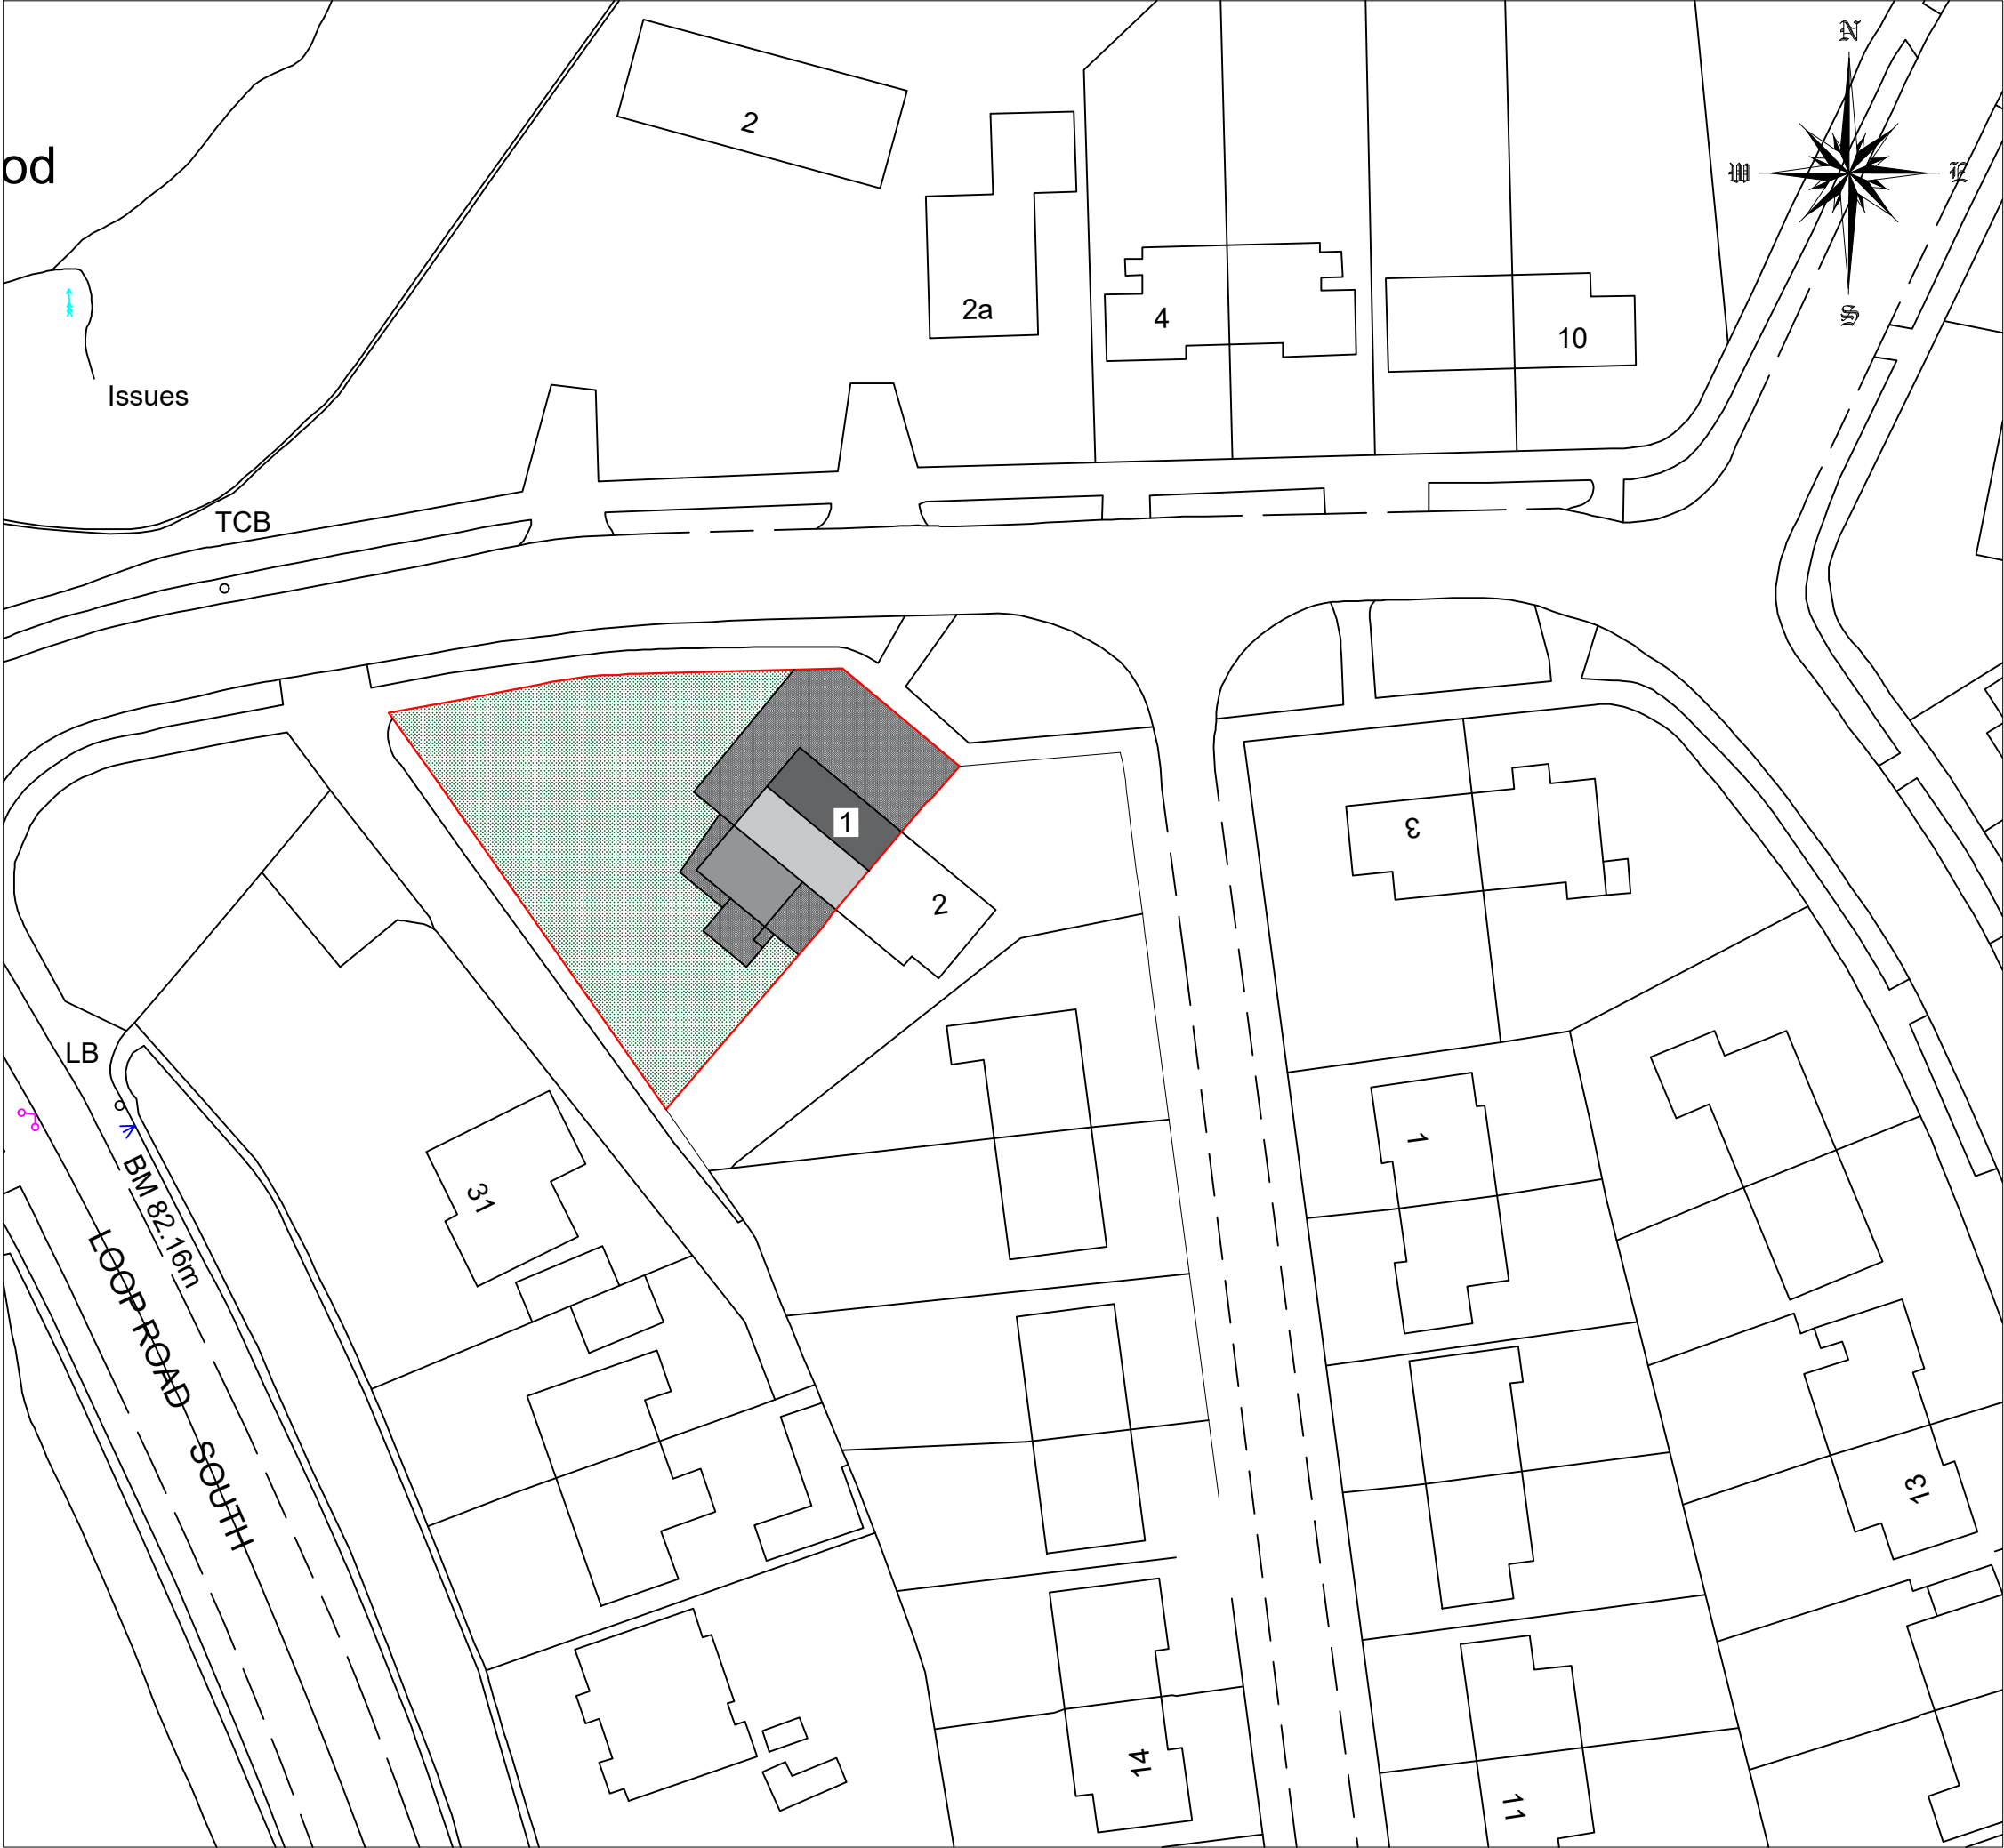

Block Plan 1/500

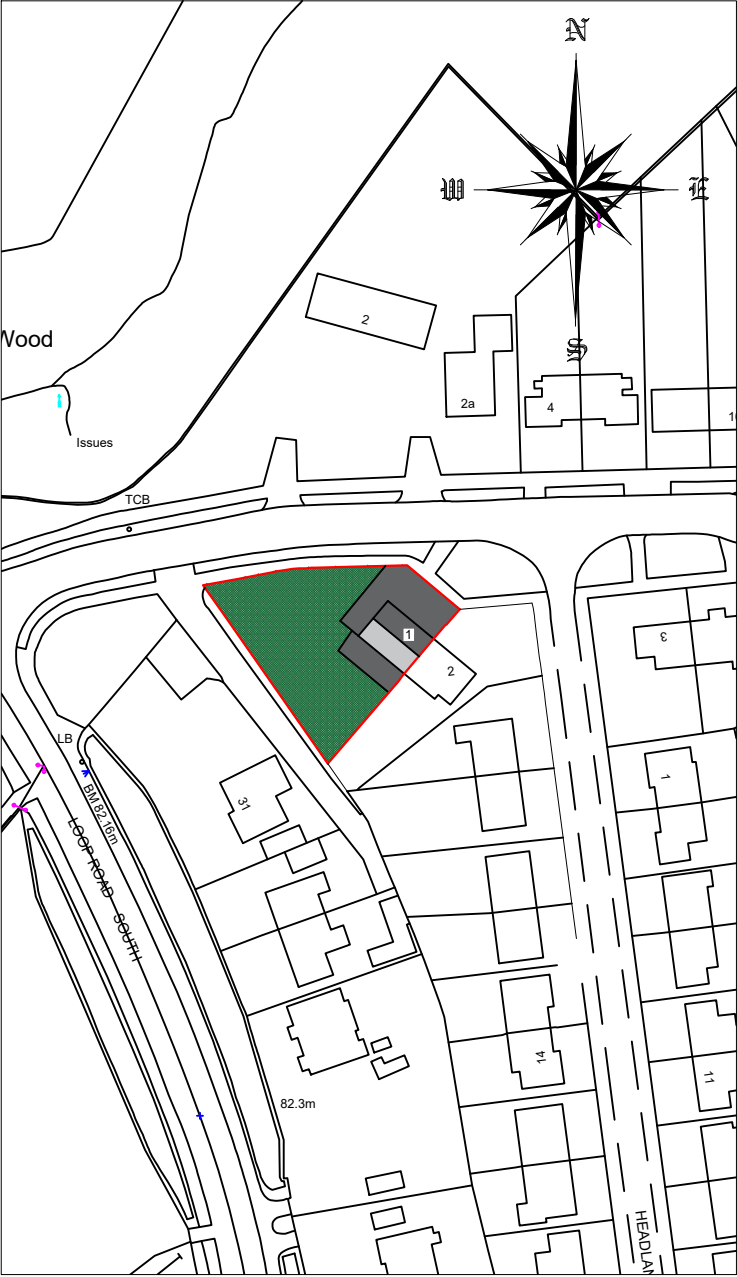

Site Plan 1/1250

- Site Boundary
- Grassed Areas
- Hard Standing Areas

Address	1 Hillcrest Avenue, Whitehaven, Cumbria CA28 6SU		
Project	Proposed Rear Extension Existing Site & Proposed Block Plan		
Ref	1HA-AW-001	Rev	-
Scale	1/500-1250	Date	Oct' 2025
Client	Mr & Mrs Wigham		Paper Size A3