




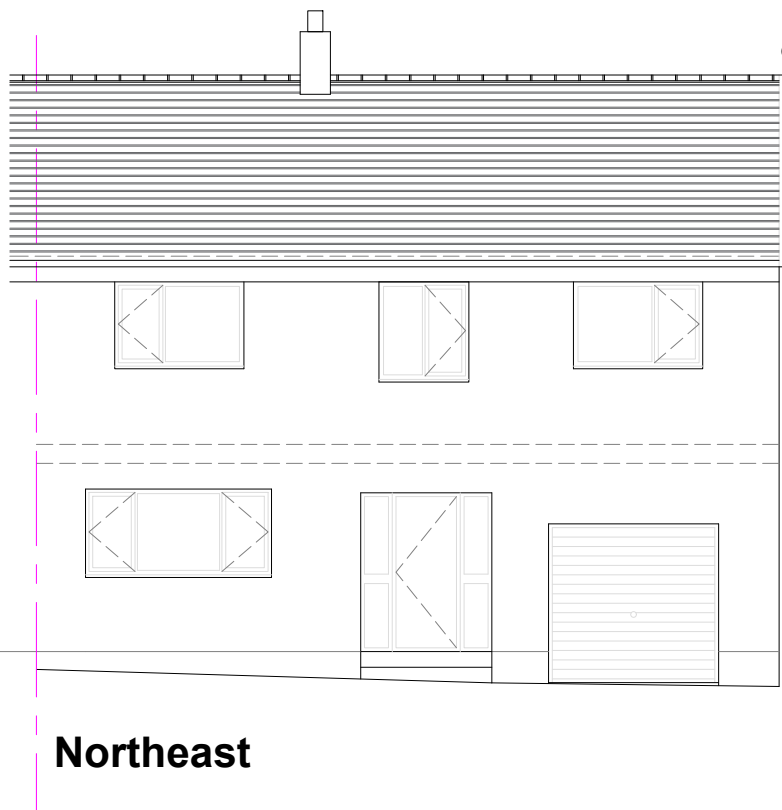

Northeast

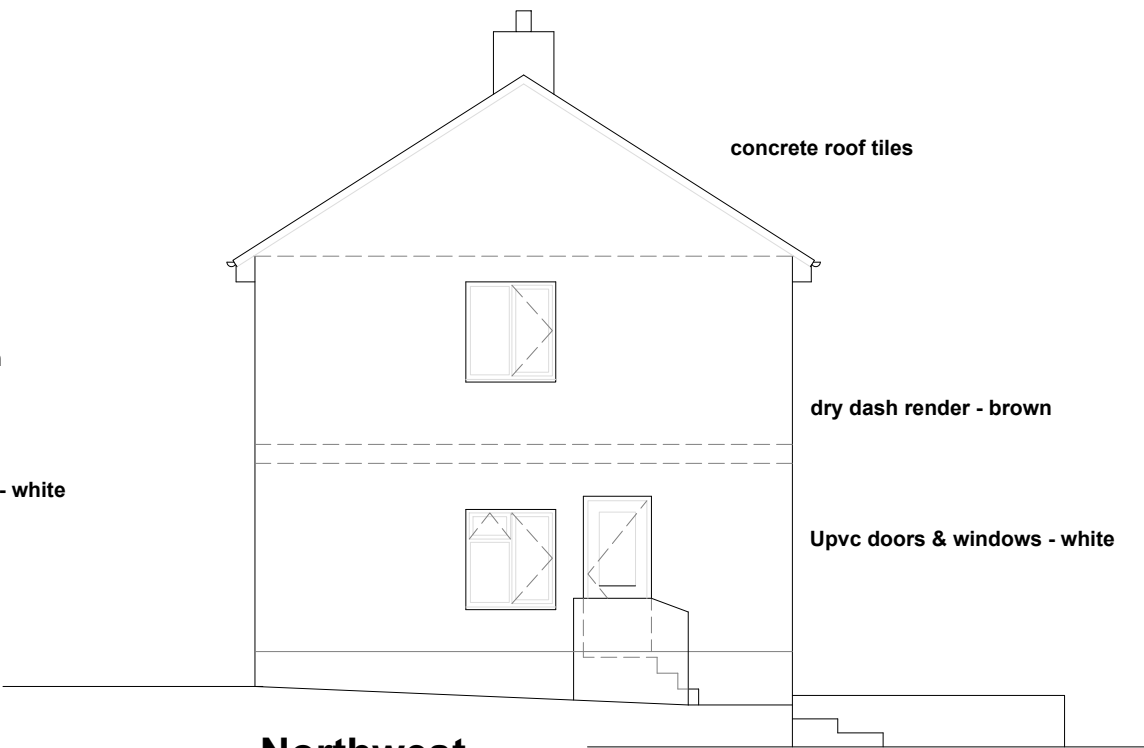

Northwest

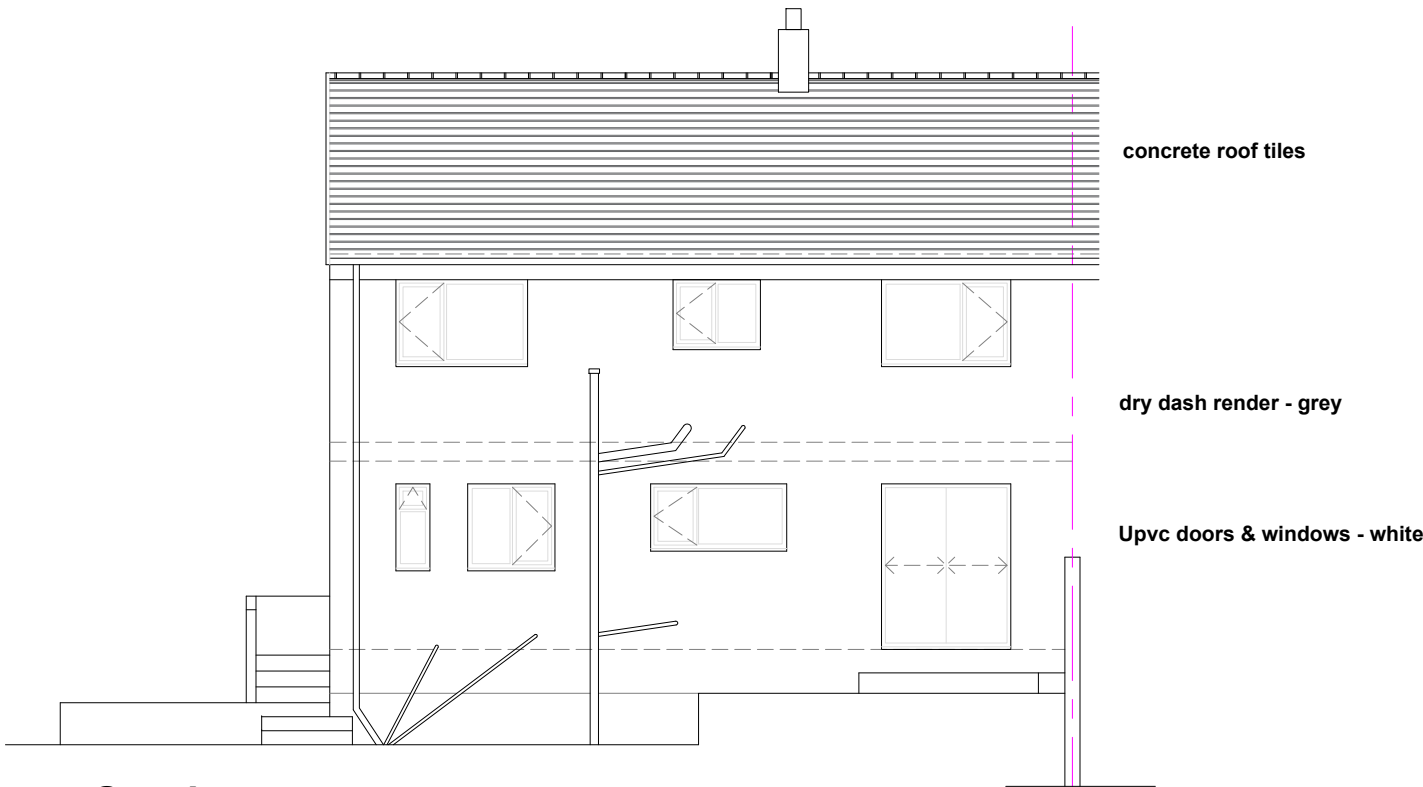

Southwest

Address	1 Hillcrest Avenue, Whitehaven, Cumbria CA28 6SU		
Project	Proposed Rear Extension Existing Elevations		
Ref	1HA-AW-003	Rev	-
Scale	1/100	Date	Oct' 2025
Client	Mr & Mrs Wigham		Paper Size A3