


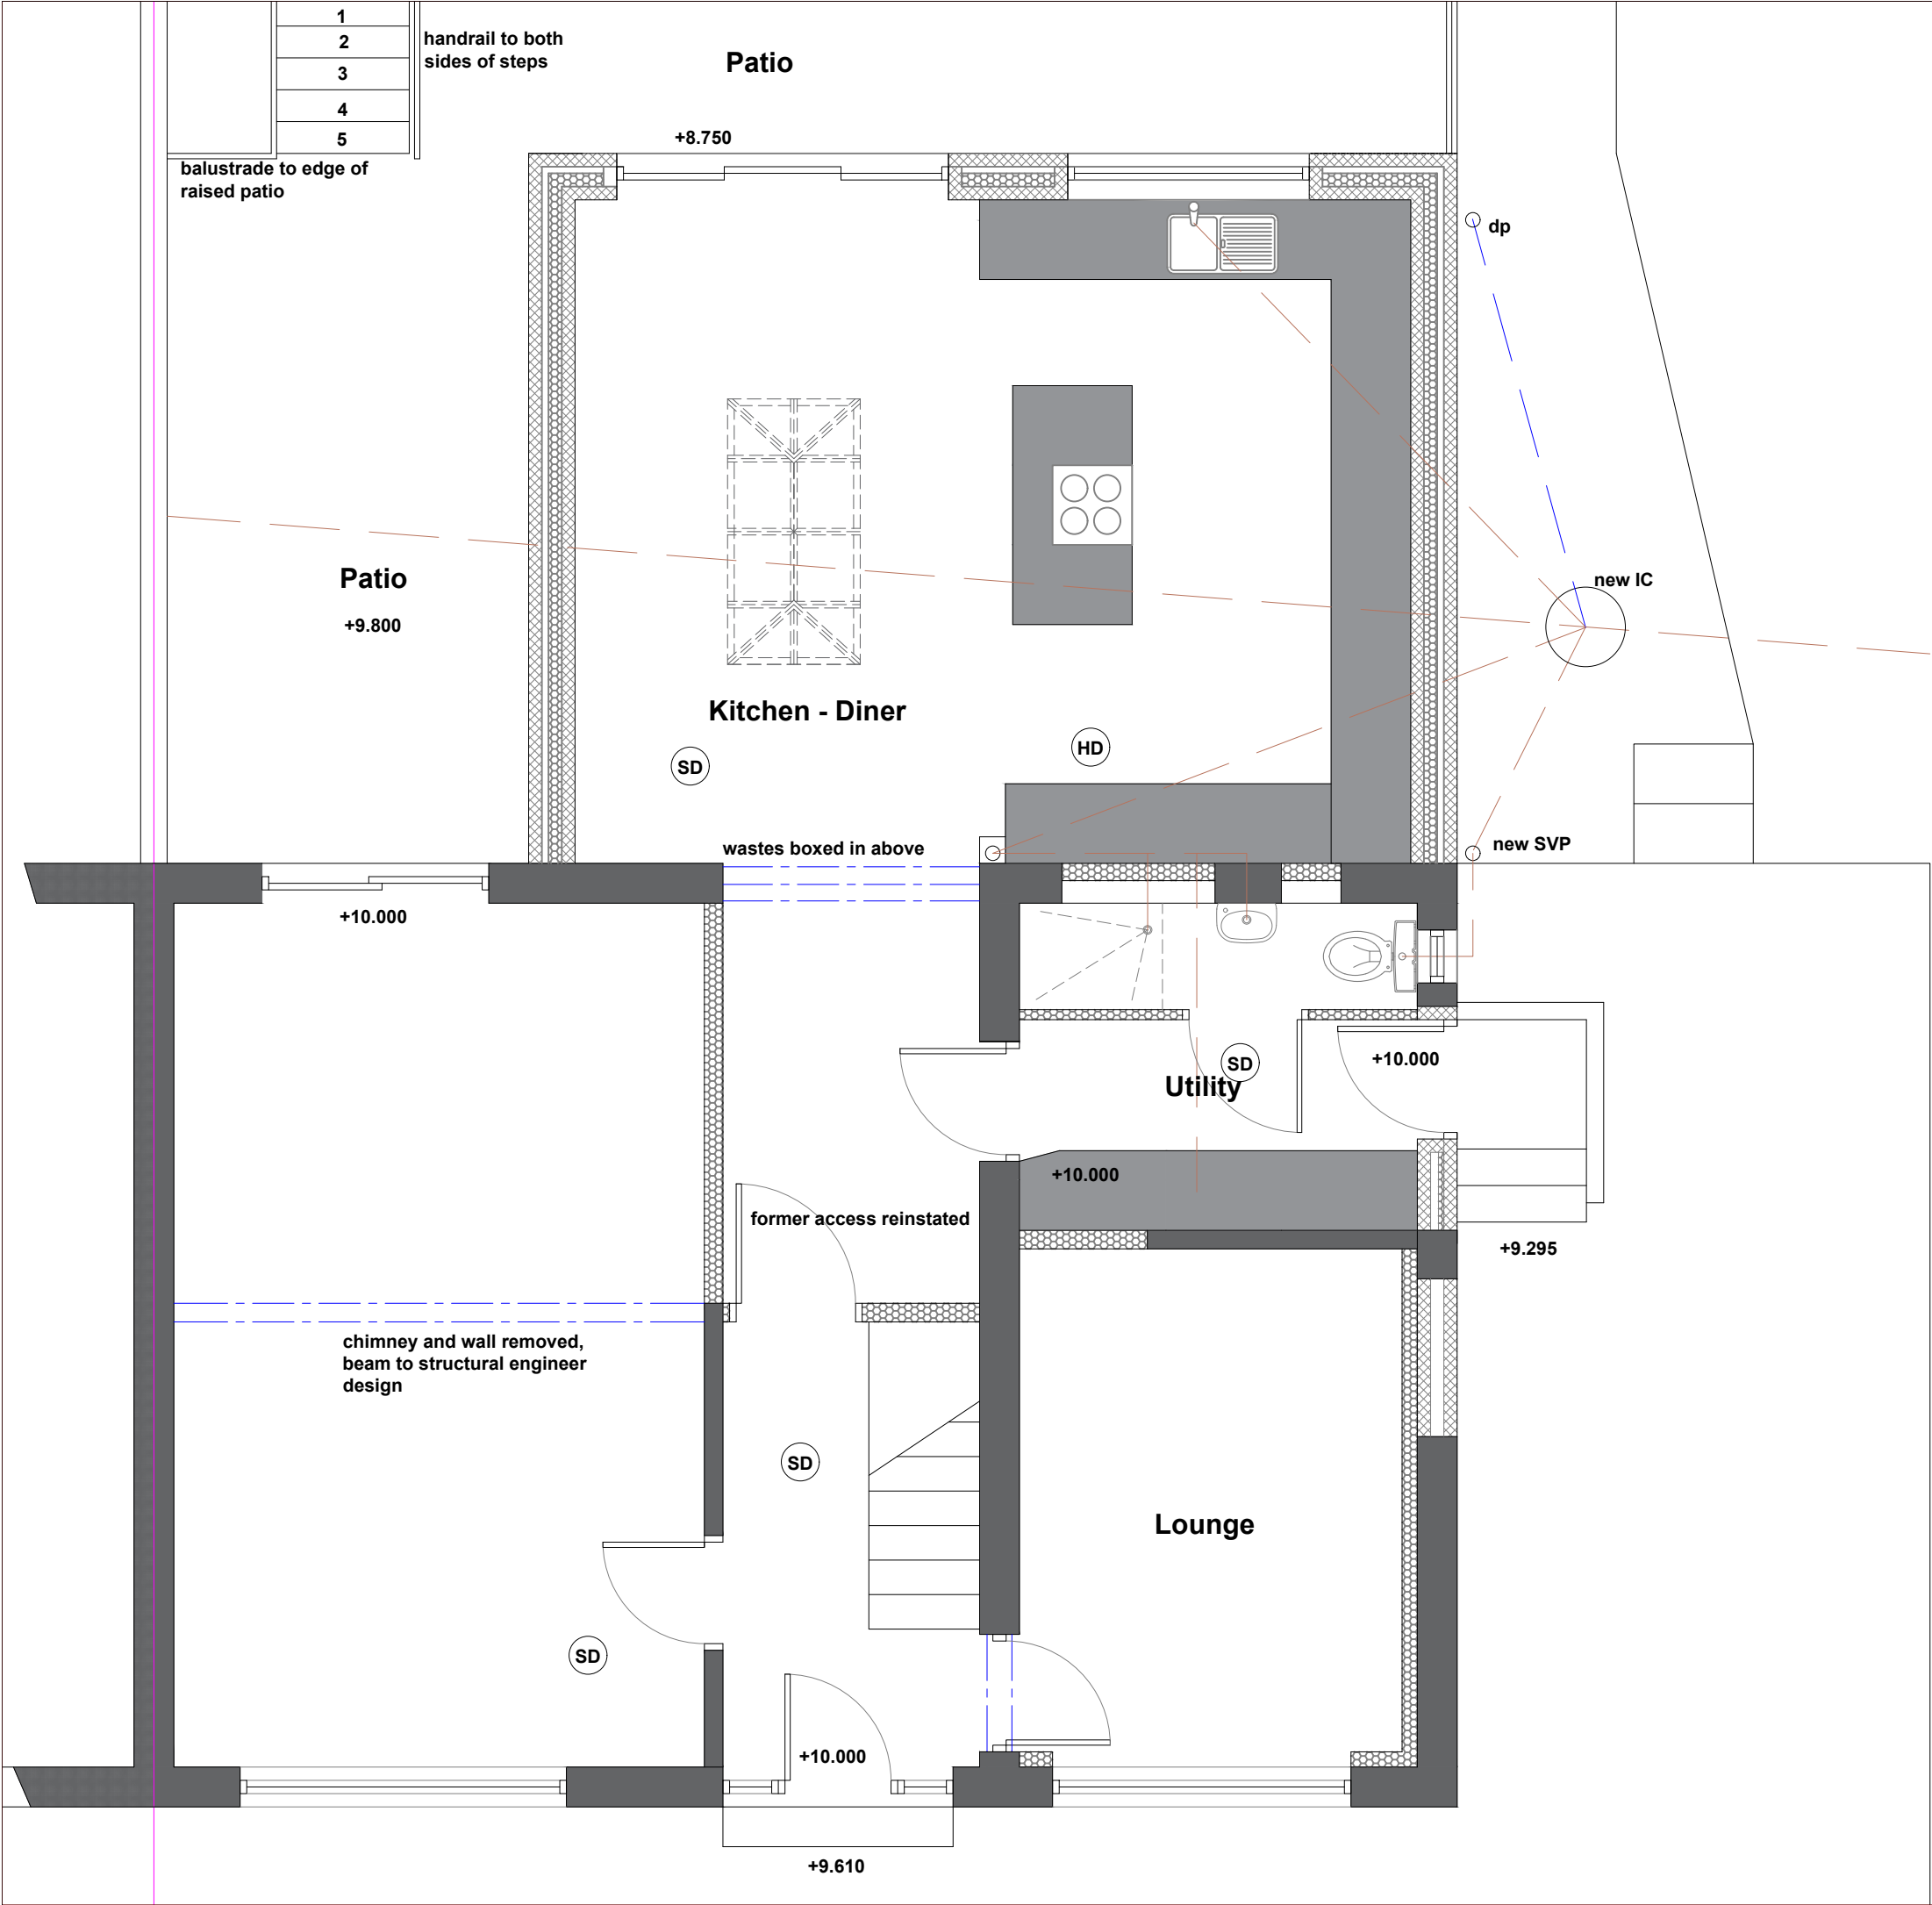

Address	1 Hillcrest Avenue, Whitehaven, Cumbria CA28 6SU		
Project	Proposed Rear Extension Proposed Floor Plan		
Ref	1HA-AW-004	Rev	A
Scale	1/50	Date	Oct' 2025
Client	Mr & Mrs Wigham		Paper Size A3