


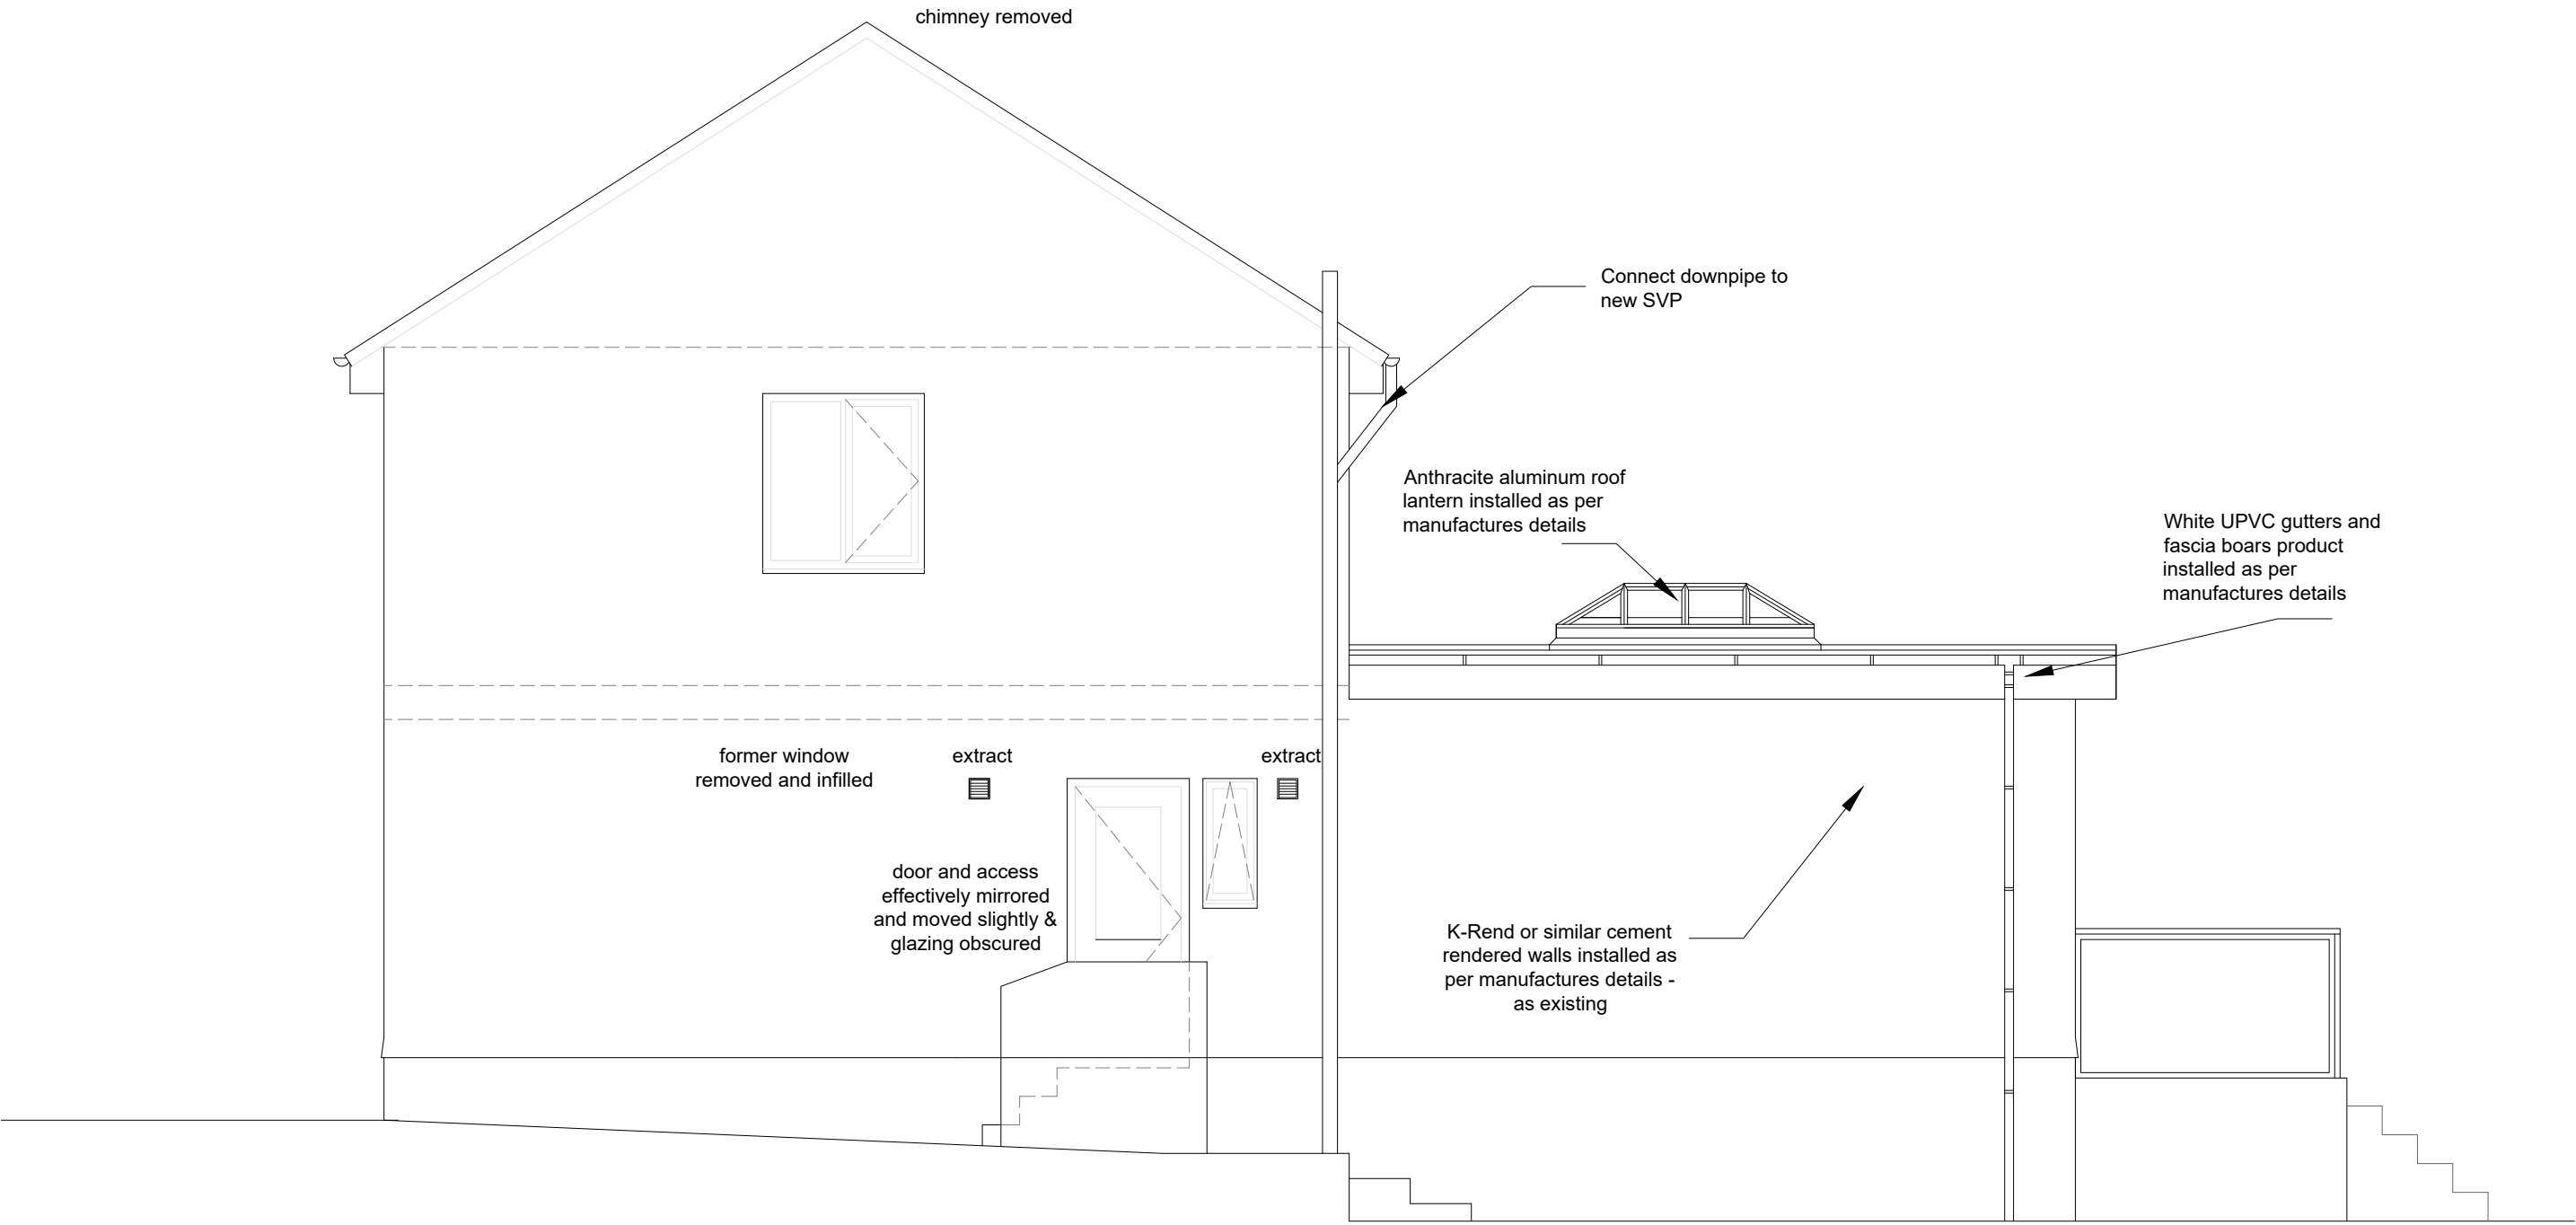

Address	1 Hillcrest Avenue, Whitehaven, Cumbria CA28 6SU		
Project	Proposed Rear Extension Proposed Northwest Elevation		
Ref	1HA-AW-006	Rev	A
Scale	1/50	Date	Oct' 2025
Client	Mr & Mrs Wigham		Paper Size A3