

SECTION A-A



SECTION B-B




SECTION C-C



SECTION D-D



SECTION D-D

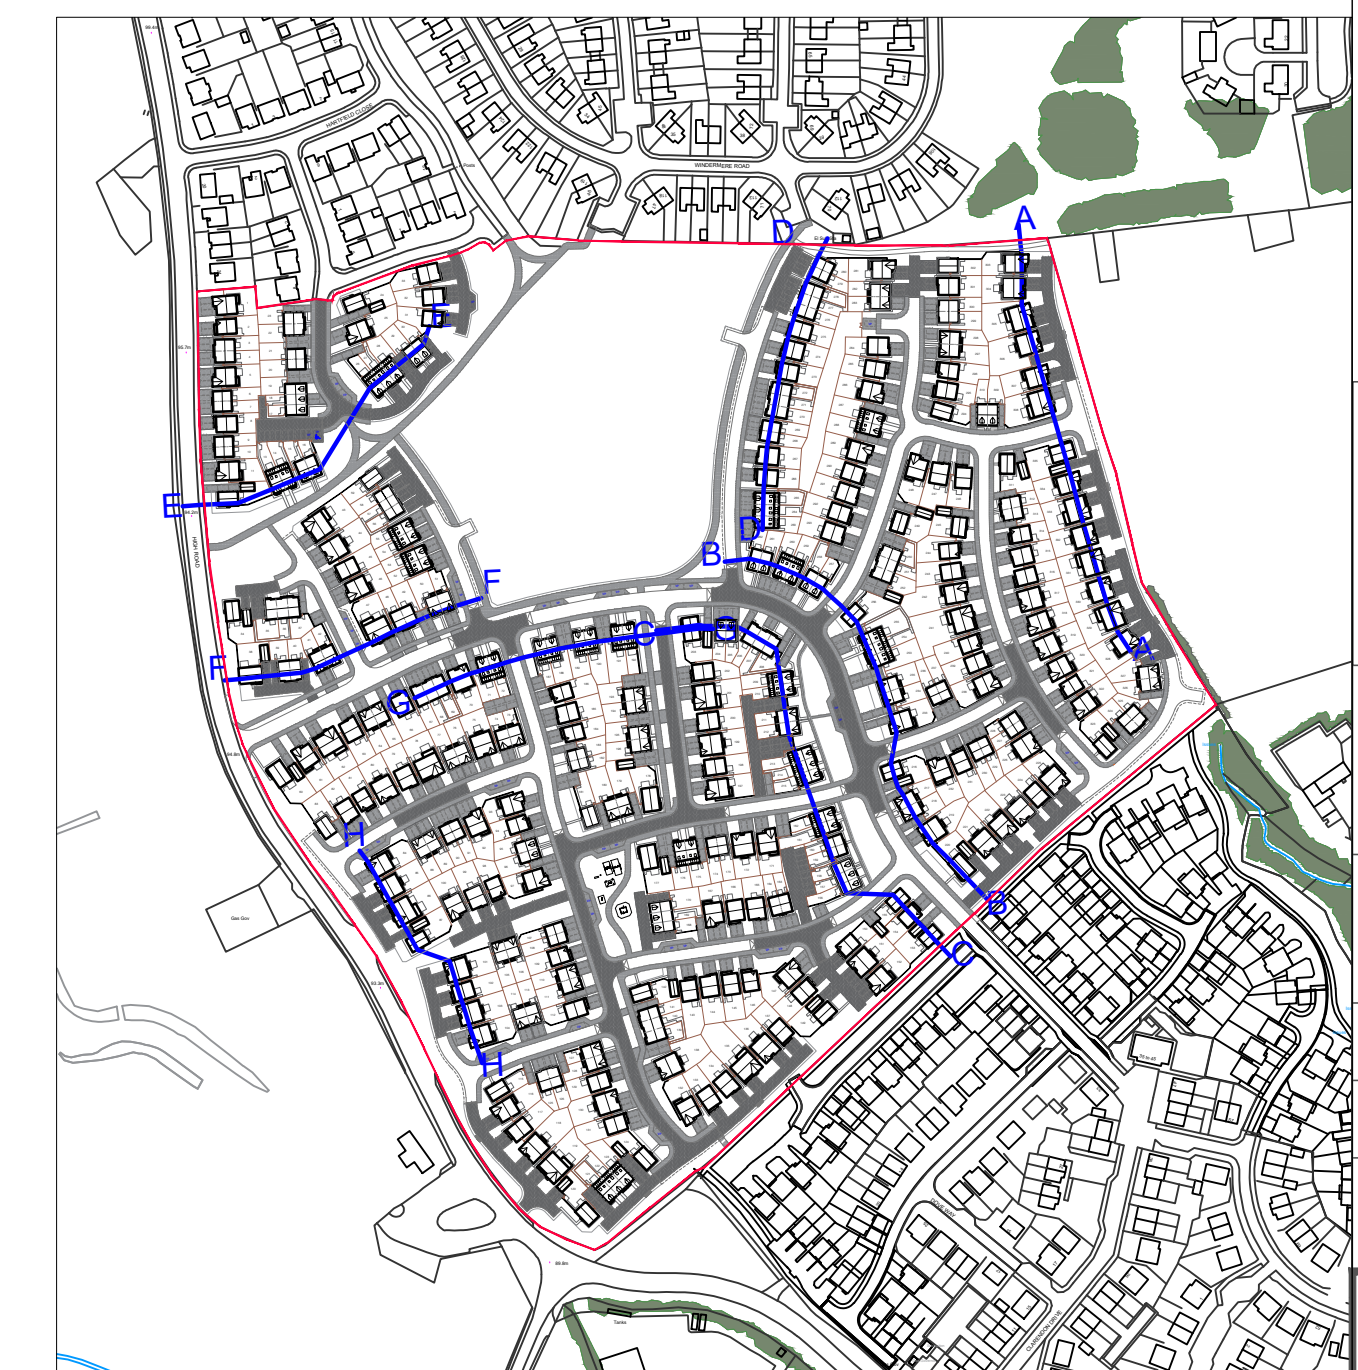

NOTES	
Do not scale from this drawing. Only figured dimensions are to be taken from this drawing.	
The contractor must verify all dimensions and details concerning any work in this drawing.	
The contractor must report any discrepancies in design to the design team before commencing work. If this drawing is used for construction purposes, it is the responsibility of the contractor to ensure that the design is followed.	
Ownership of the drawing is retained by the design team. The design team is not responsible for the accuracy of the drawing or the construction of the building.	
Work within the Construction (Design and Management) Regulations 2015 is to be carried out in a safe and sound manner.	
COPYRIGHT: © design by pod	
This drawing is Copyright and must not be reproduced in any form or by any means without written consent of design by pod.	
PROJECT: 99 galgate/barnard castle/county durham/d128as	
CLIENT: storyhomes.co.uk	
STATUS: PLANNING	
SCALE: 1:200	
PROJECT NO: 54D-STO	
DATE: 11/20	
DRAWN BY: JG	
SHEET SIZE: A0	
DRAWING NO: 107	