



PROPOSED SECOND FLOOR LAYOUTS

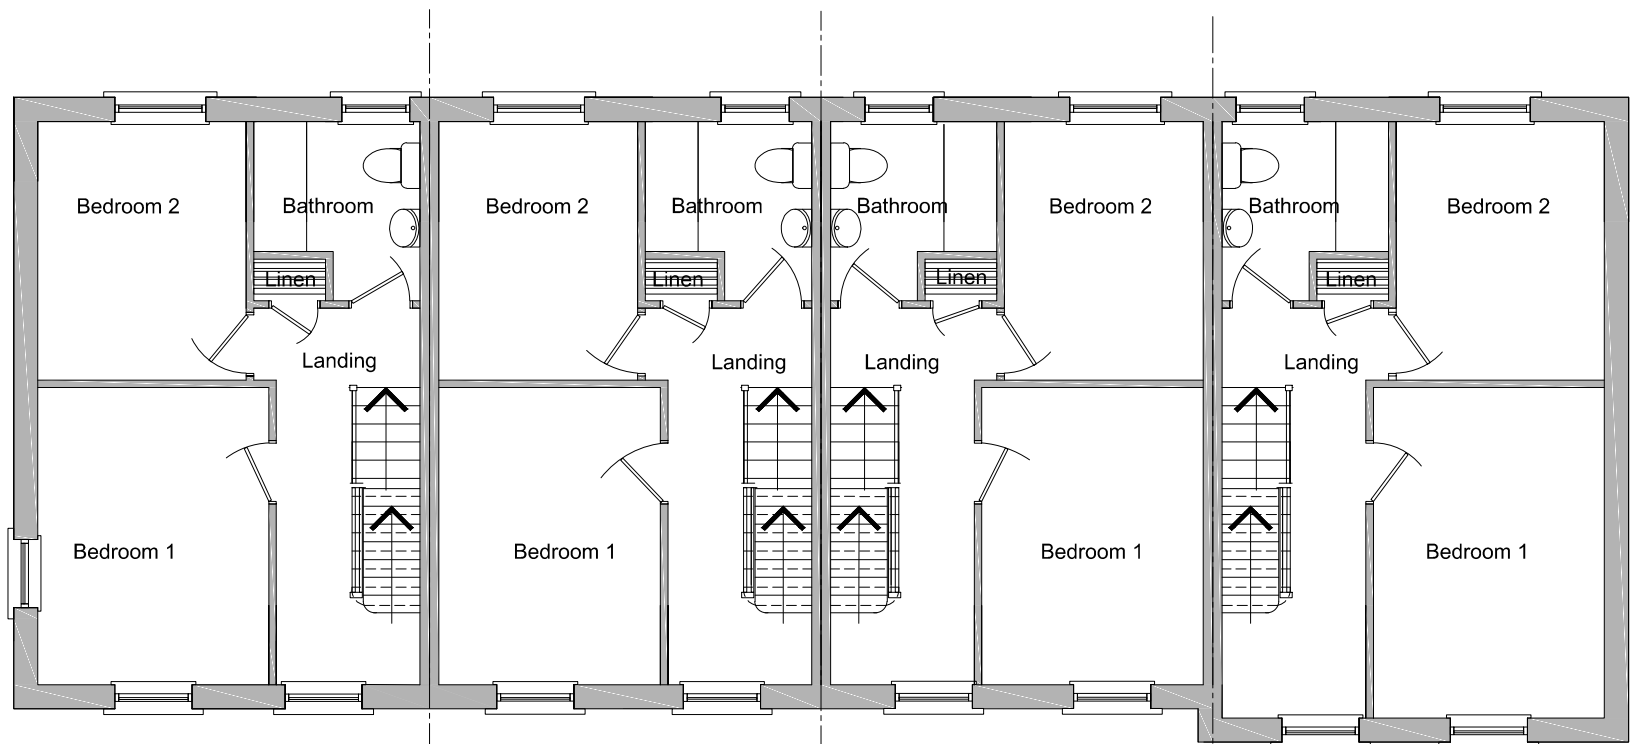

PROPOSED FIRST FLOOR LAYOUTS

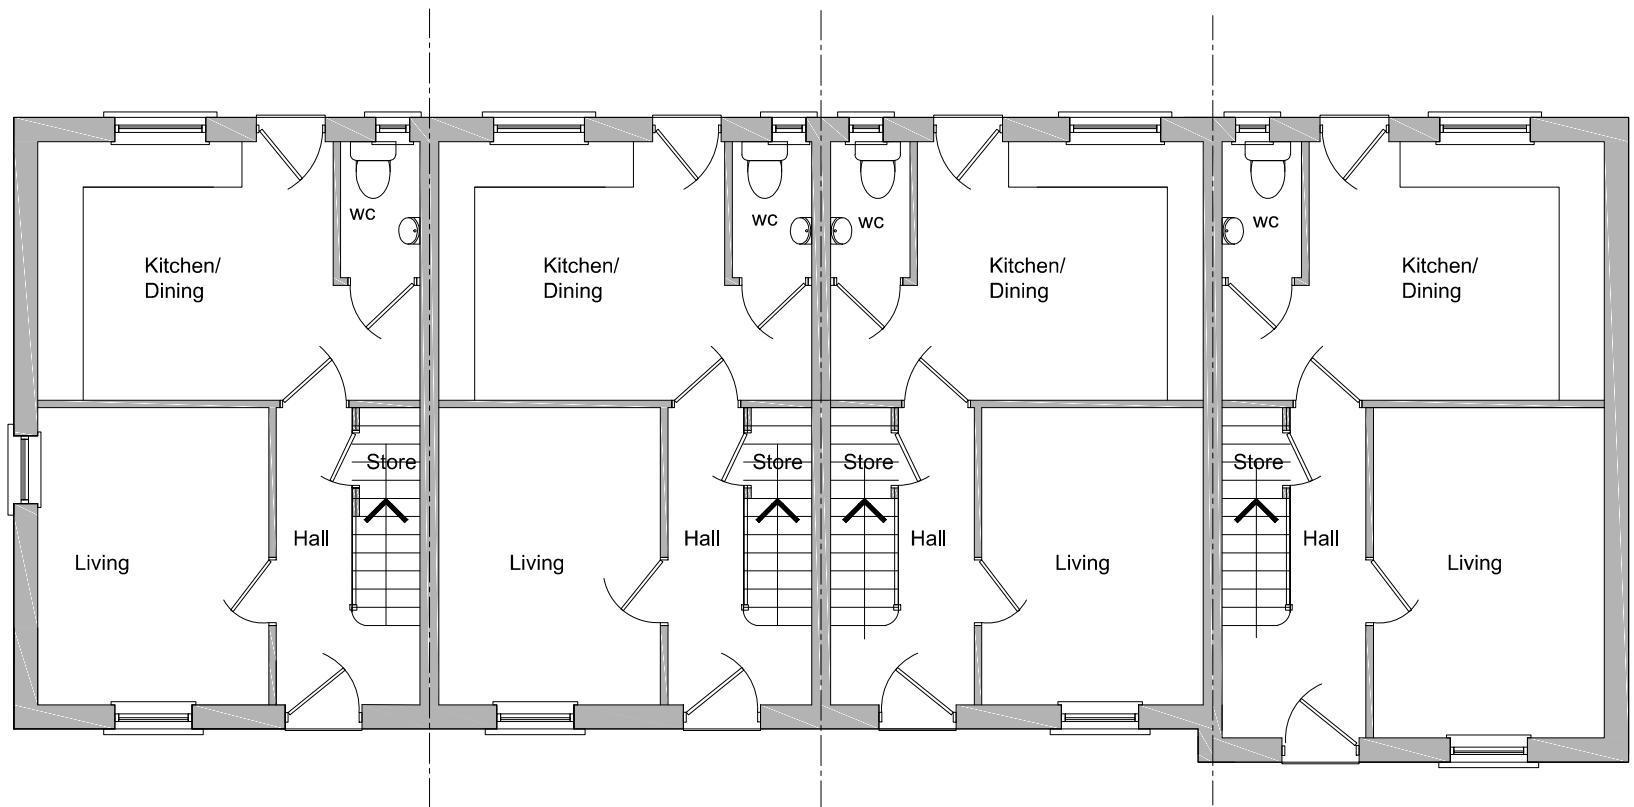

PROPOSED GROUND FLOOR LAYOUTS