



Typical Sectional Elevation.

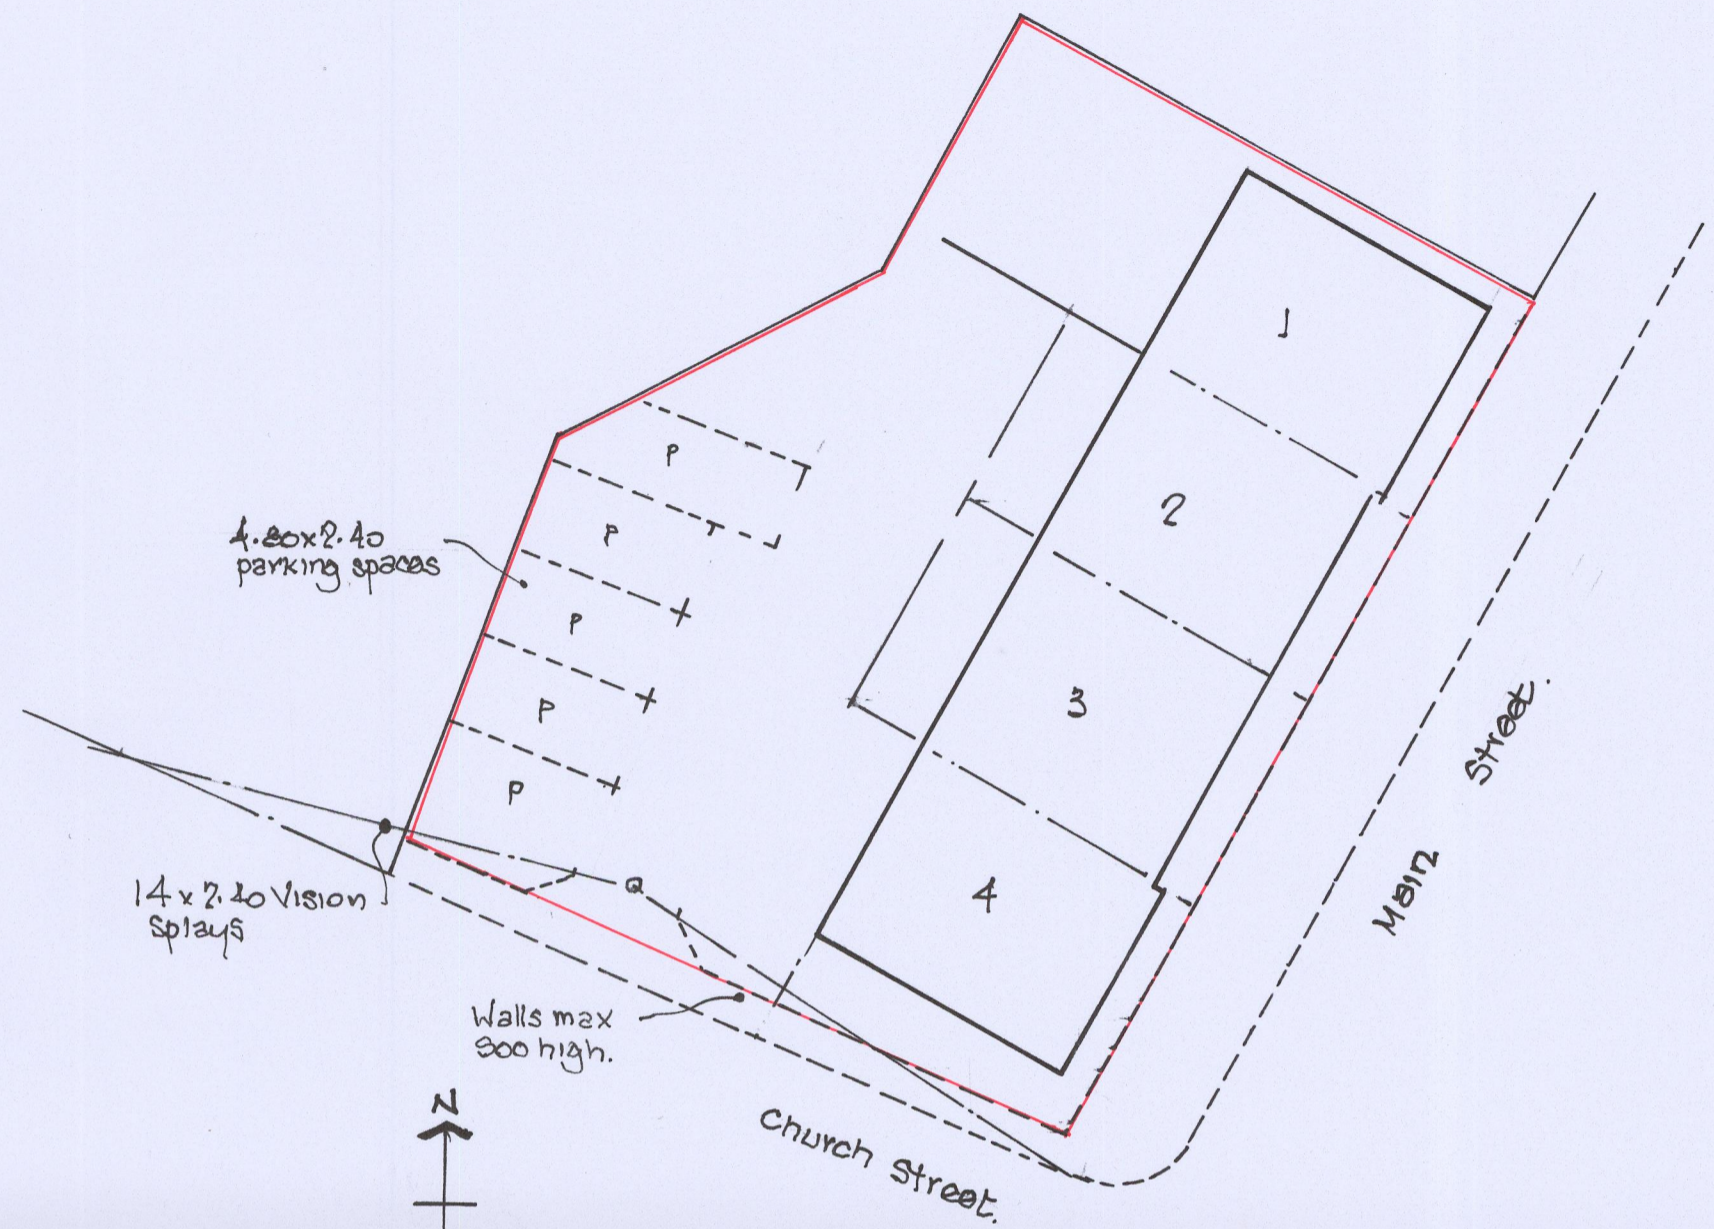

Block Plan 1:200.

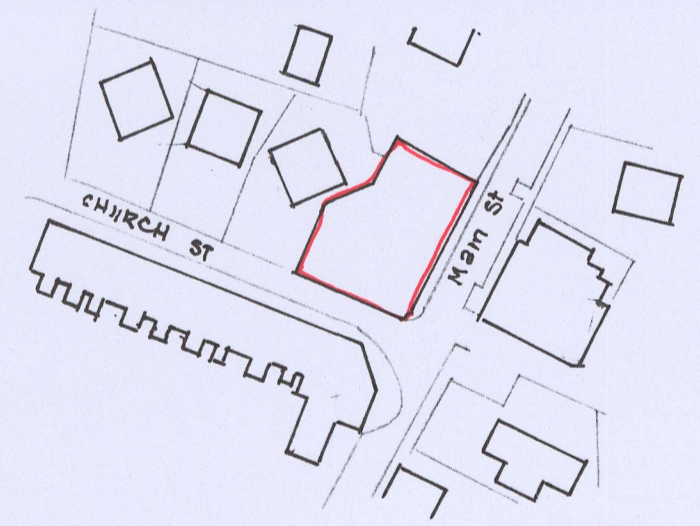

Location Plan 1:1250

Proposed Development ~ Main street, Distington

Jan 2020 Scale 1:50.
DRG No W0-01-03-20