





B L O C K P L A N 1 : 5 0 0

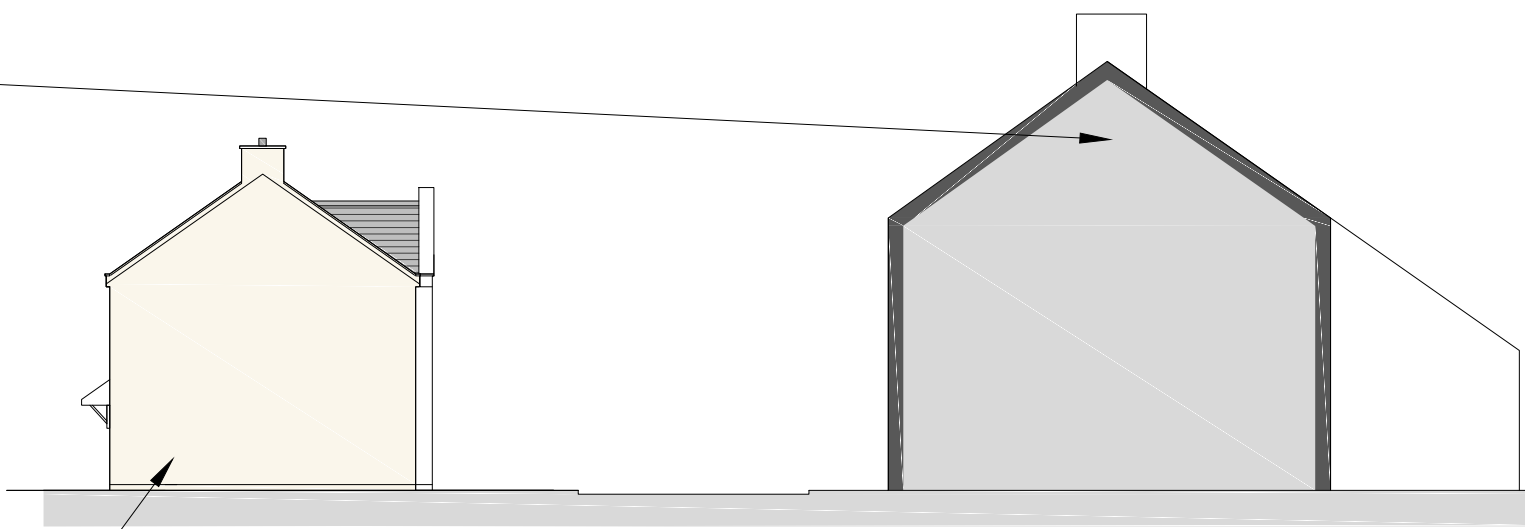

P R O P O S E D S E C T I O N A - A

PROPOSED DEVELOPMENT

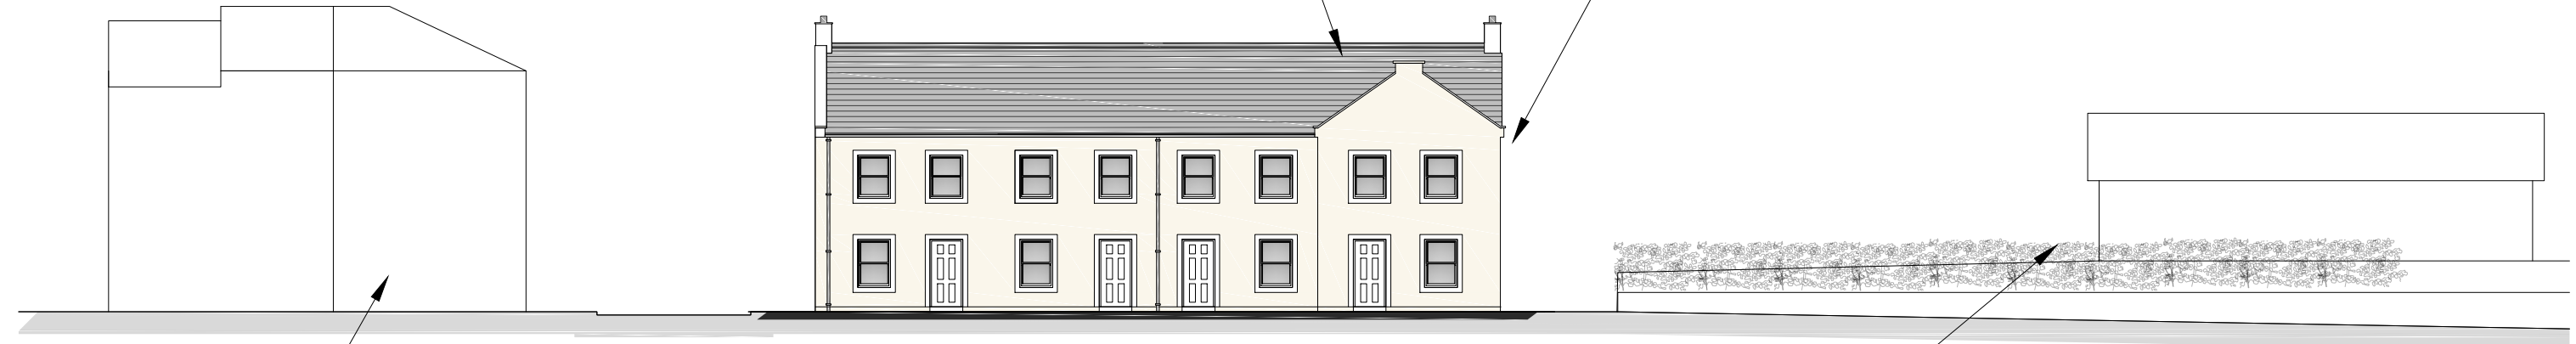

P R O P O S E D S E C T I O N B - B



PROPOSED DEVELOPMENT,
 MAIN ST./ CHURCH ROAD
 DISTINGTON, WHITEHAVEN, CUMBRIA
 Scale: 1:200 ; 1:500@ A3

Drg No. 06 Steet

Feb 2021

Richard J Lindsay
 2, Calva House,
 Calva Brow, Workington
 E. richard46@alm.com M. 07921 949 618