



All information remains the property of the designer and may not be used for any purpose whatsoever, or reproduced through any medium without the written permission of the designer. No responsibility is accepted for unauthorised use. Do not scale off drawings, work from figured dimensions only and always verify on site.

RV	DATE	COMMENTS
—	—	—
—	—	—
—	—	—
—	—	—

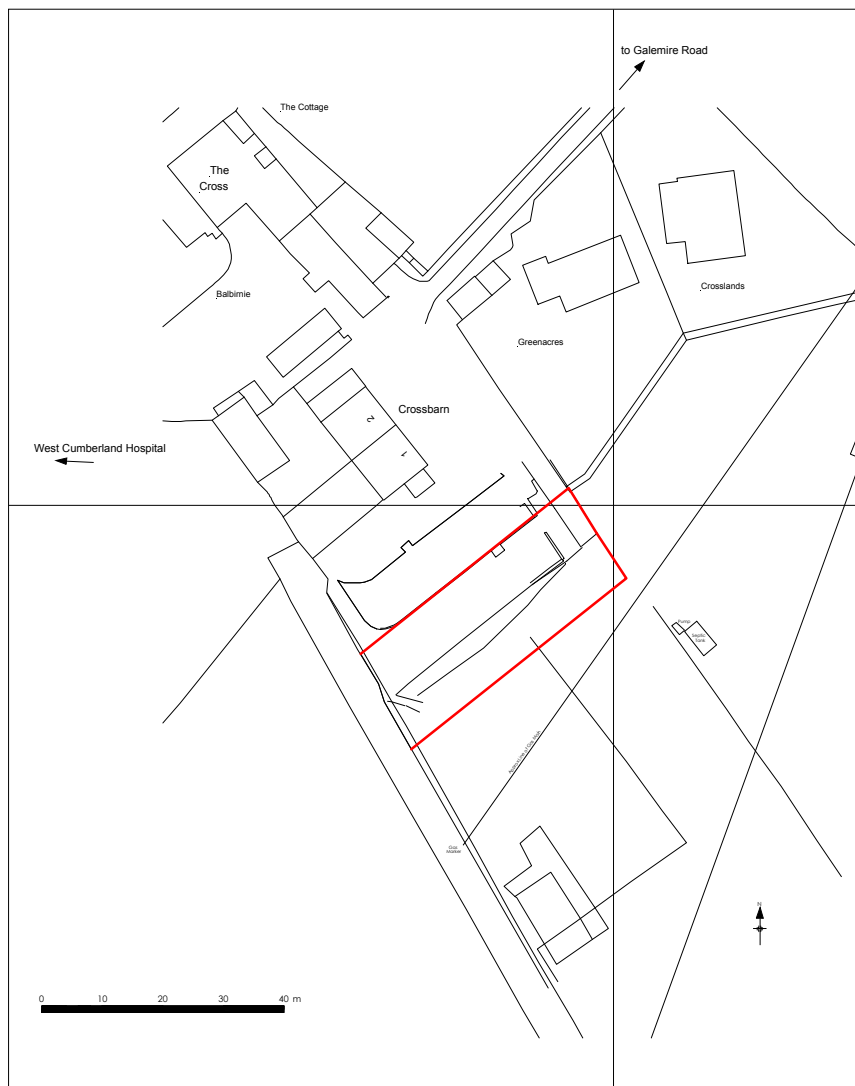

Existing Site Location Plan
Scale 1:1250

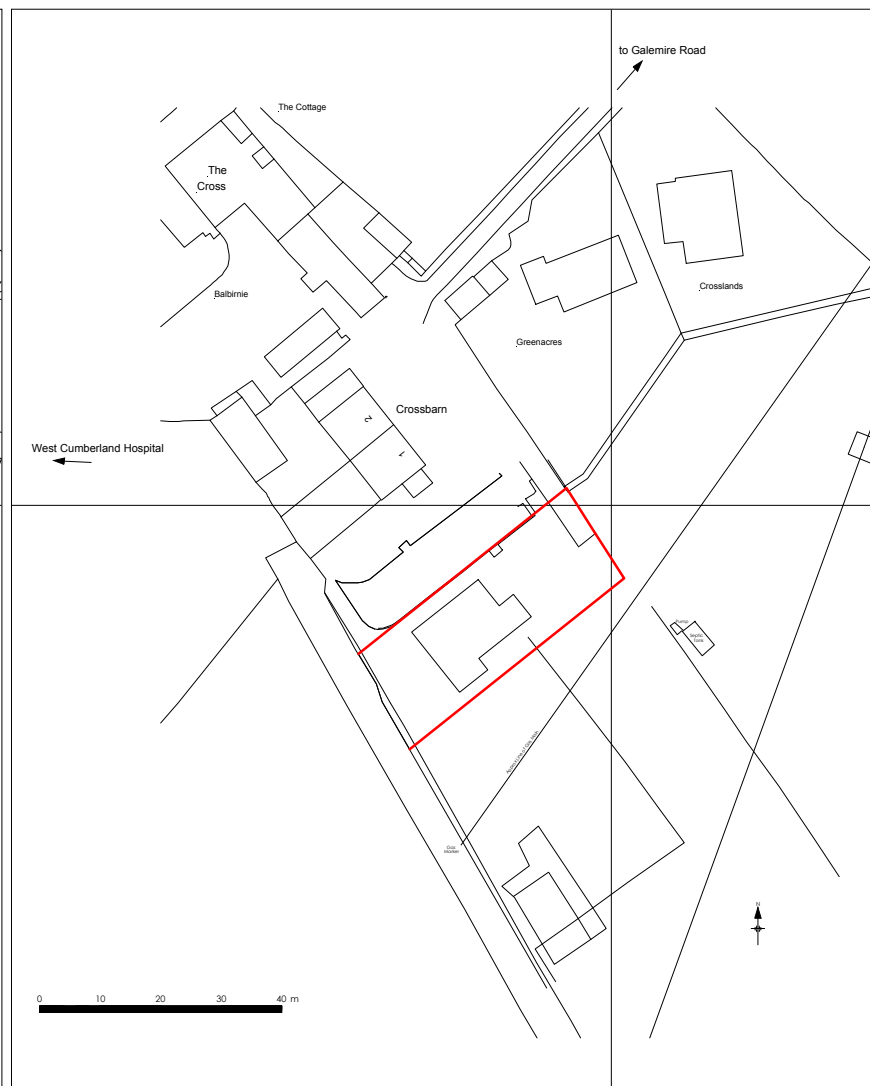

Proposed Site Location Plan
Scale 1:1250

Site Location Plan

New Dwelling Land Adjacent to
1 Crossbarn, Hensingham
Whitehaven
for Mr and Mrs Bound

DRAWING NO. : 20.19.12
SCALE : 1:1250@A4
DRAWN BY : PK/JP
DRAWING NO. : NOV 2020

WK
DESIGN
ARCHITECTS

43 The Mount | Papcastle | Cockermouth | Cumbria | CA13 0JZ
studio@wkdesignarchitects.co.uk
www.wkdesignarchitects.co.uk
Carolyn Williamson - Director - 07773 329572
Paul Kitchin - Director - 07968 094847