

Locating Plan - Main Building

1 : 2500



First Floor

1 : 200

Ground Floor


1 : 200

Lower Ground Floor

1 : 200

Proposed Plans - Main Building

Thomas Graham, Egremont

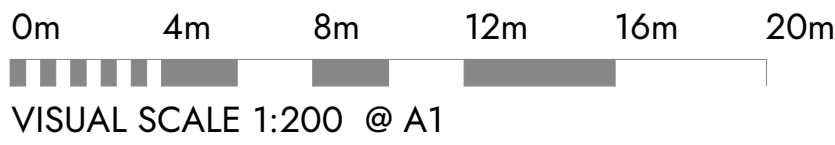

VISUAL SCALE 1:200 @ A1

This drawing is to be read in conjunction with all related drawings. Dimensions must be checked and verified on site before commencing work or producing shop drawings. The originator must be notified immediately of any discrepancy. This drawing is copyright and remains the property of Architects Plus, and may not be reproduced in any way without written consent from Architects Plus.

Victoria Galleries, Viaduct House, Victoria Viaduct, Carlisle, Cumbria, CA3 8AN | ap@architectsplus.co.uk | 01228 515144

WWW.ARCHITECTSPUS.CO.UK

Registered Office
Victoria Galleries, Victoria House,
Victoria Viaduct, Carlisle Cumbria, CA3 8AN

Company Registration
Architects Plus [UK] Limited
Registered in England no. 4221140

Proposed Plans - Main Building

PL - Planning

Project: Thomas Graham, Egremont | Client name: Thomas Graham & Sons Ltd | RIBA stage: 4 - Technical Design

Date: 24.01.23 | Drawn by: LC | Scale @ A1: As indicated | Drawing number: 20002-PL04 | Revision: B

B	Drawings revised due to amendments to site entrance and design development updates	LC/FM	29.06.23
A	Planning Application submission	LC	08.02.23
Revision	Description	Drawn	Approved
		Date	