


# Proposed First Floor - Main Building

## Thomas Graham, Egremont

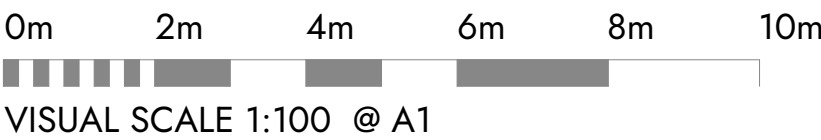

VISUAL SCALE 1:100 @ A1

This drawing is to be read in conjunction with all related drawings. Dimensions must be checked and verified on site before commencing work or producing shop drawings. The originator must be notified immediately of any discrepancy. This drawing is copyright and remains the property of Architects Plus, and may not be reproduced in any way without written consent from Architects Plus.

Victoria Galleries, Viaduct House, Victoria Viaduct, Carlisle, Cumbria, CA3 8AN | [ap@architectsplus.co.uk](mailto:ap@architectsplus.co.uk) | 01228 515144

[WWW.ARCHITECTSPUS.CO.UK](http://WWW.ARCHITECTSPUS.CO.UK)

Registered Office  
Victoria Galleries, Victoria House,  
Victoria Viaduct, Carlisle Cumbria, CA3 8AN

Company Registration  
Architects Plus (UK) Limited  
Registered in England no. 4221140

A Planning Application submission		LC	08.02.23
Revision	Description	Drawn	Approved
			Date

Proposed First Floor - Main Building		PL - Planning
--------------------------------------	--	---------------

Project	Client name	RIBA stage
Thomas Graham, Egremont	Thomas Graham & Sons Ltd	3 - Developed Design

Date	Drawn by	Scale @ A1	Drawing number	Revision
10.01.23	LC	1 : 100	20002-PL07	A