




Site Section AA - Through Units 1 to 6  
1 : 500

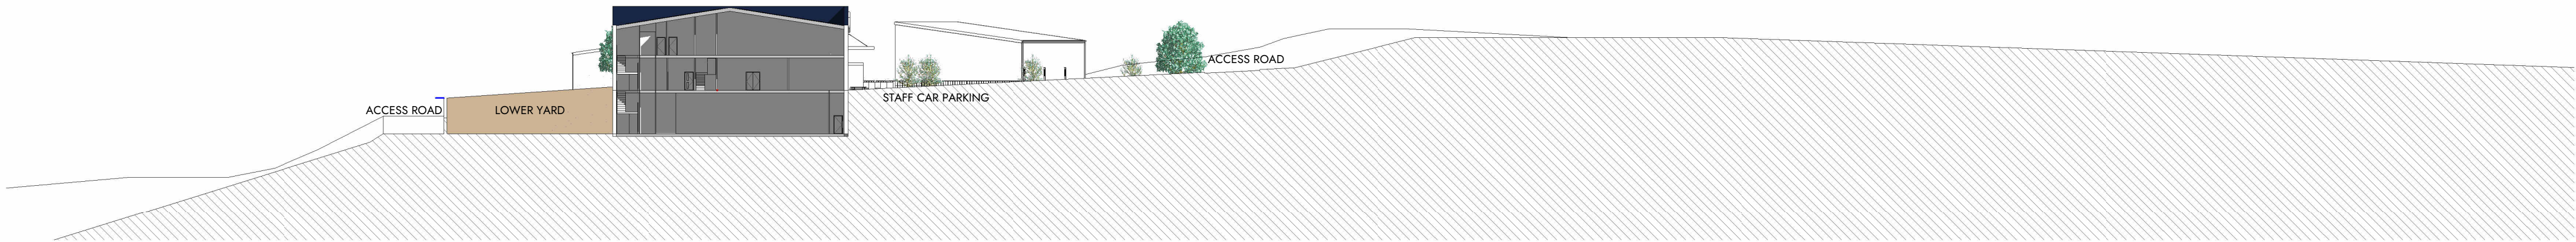

Site Section BB - Through Staff Car Park, Picking & Despatch  
1 : 500

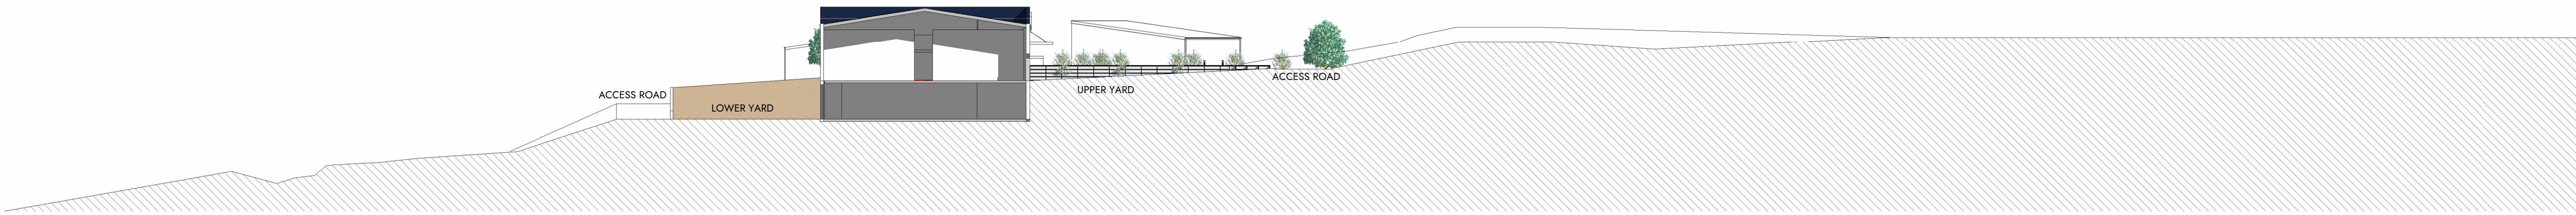

Site Section CC - Through Upper Yard, Pallet Store & Lower Yard  
1 : 500

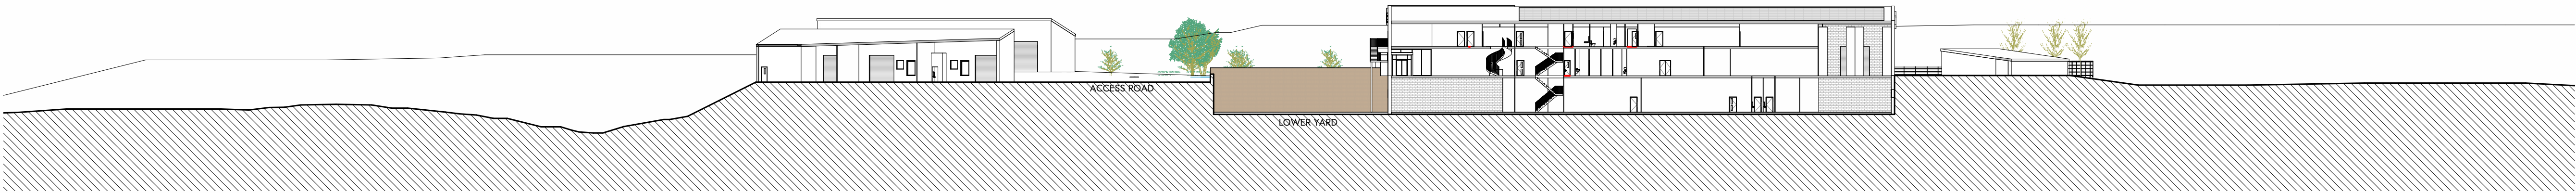

Site Section DD - Through Units 4 to 6 and Main Building  
1 : 500

Site Sections 1-500  
Thomas Graham, Egremont

0m 2m 4m 6m 8m 10m

VISUAL SCALE 1:100 @ A1

This drawing is to be read in conjunction with all related drawings. Dimensions must be checked and verified on site before commencing work or producing shop drawings. The originator must be notified immediately of any discrepancy. This drawing is copyright and remains the property of Architects Plus, and may not be reproduced in any way without written consent from Architects Plus.

Victoria Galleries, Viaduct House, Victoria Viaduct, Carlisle, Cumbria, CA3 8AN | [ap@architectsplus.co.uk](mailto:ap@architectsplus.co.uk) | 01228 515144

[WWW.ARCHITECTSPUS.CO.UK](http://WWW.ARCHITECTSPUS.CO.UK)

**Registered Office**  
Victoria Galleries, Victoria House,  
Victoria Viaduct, Carlisle Cumbria, CA3 8AN

**Company Registration**  
Architects Plus (UK) Limited  
Registered in England no. 4221140

Drawing		Site Sections 1-500		Status PL - Planning	
Project Thomas Graham, Egremont		Client name Thomas Graham & Sons Ltd		RIBA stage 3 - Developed Design	
Date 01/26/23	Drawn by Author	Scale @ A1 1 : 500	Drawing number 20002-PL11	Revision A	