




Site Section AA
1 : 500

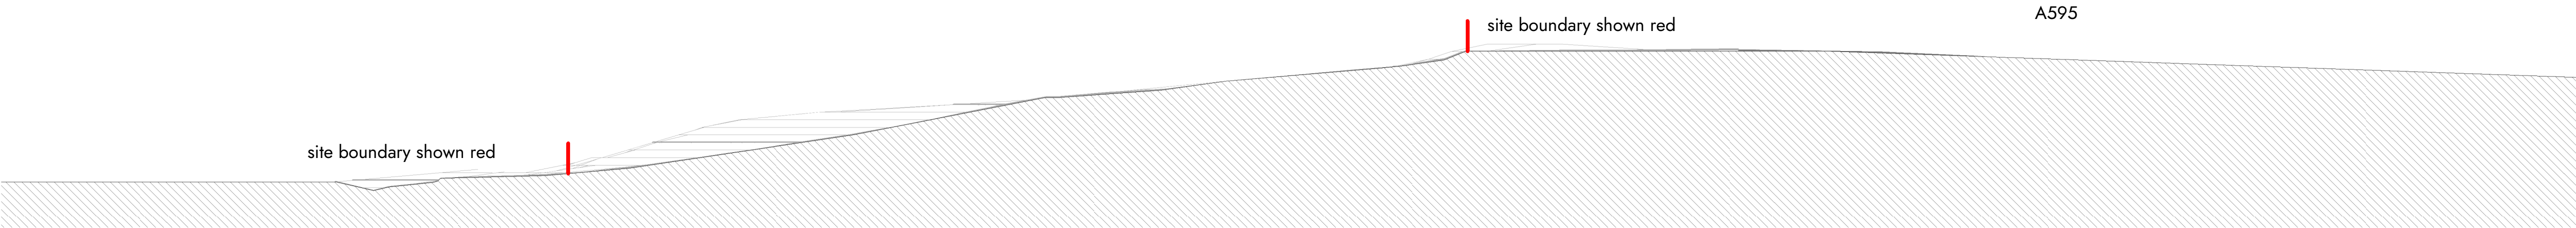

Site Section BB
1 : 500

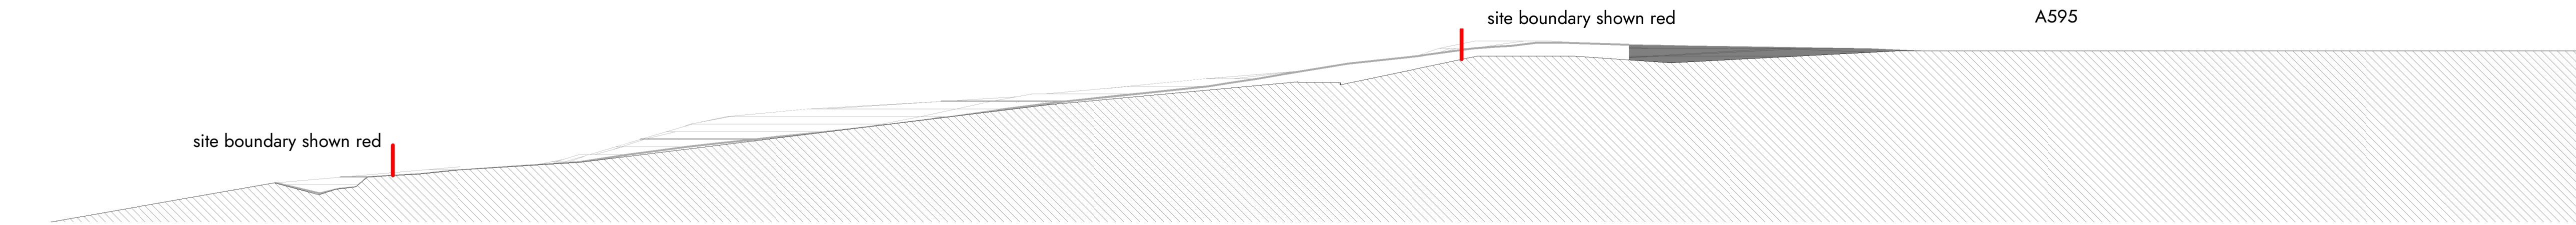

Site Section CC
1 : 500

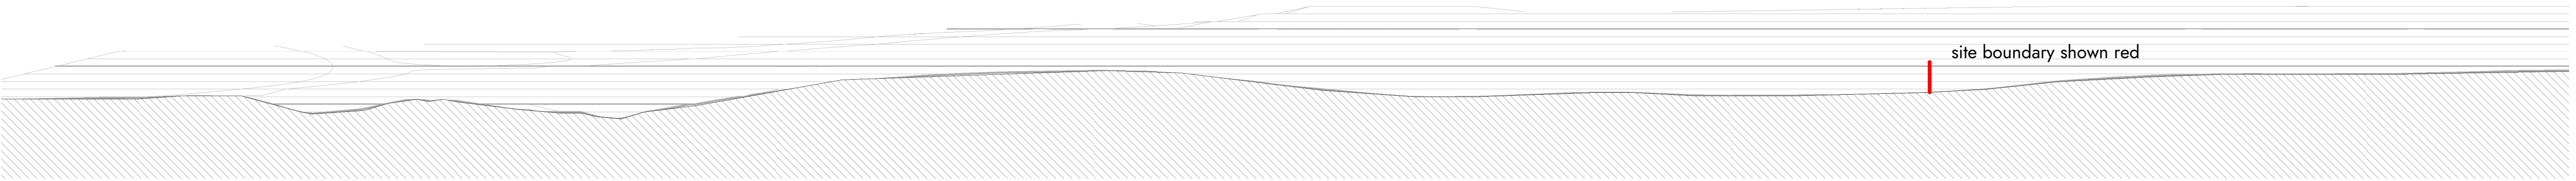

Site Section DD
1 : 500

Existing Site Sections 1-500
Thomas Graham, Egremont

0m 10m 20m 30m 40m 50m

VISUAL SCALE 1:500 @ A1

This drawing is to be read in conjunction with all related drawings. Dimensions must be checked and verified on site before commencing work or producing shop drawings. The originator must be notified immediately of any discrepancy. This drawing is copyright and remains the property of Architects Plus, and may not be reproduced in any way without written consent from Architects Plus.

Victoria Galleries, Viaduct House, Victoria Viaduct, Carlisle, Cumbria, CA3 8AN

ap@architectsplus.co.uk

01228 515144

WWW.ARCHITECTSPUS.CO.UK

Registered Office
Victoria Galleries, Victoria House,
Victoria Viaduct, Carlisle Cumbria, CA3 8AN

Company Registration
Architects Plus (UK) Limited
Registered in England no. 4221140

Revision		Description	Drawn	Approved	Date
Drawing					Status
Existing Site Sections 1-500					PL - Planning
Project		Client name		RIBA stage	
Thomas Graham, Egremont		Thomas Graham & Sons Ltd		3 - Developed Design	
Date	Drawn by	Scale @ A1	Drawing number	Revision	
26/01/23	LC	1 : 500	20002-PL13		