

Thomas Graham & Sons Ltd

Thomas Graham, Egremont


26/01/23

01228 515144

Architects Plus (UK) Limited

Registered in England no. 4221140

4 - Technical Design

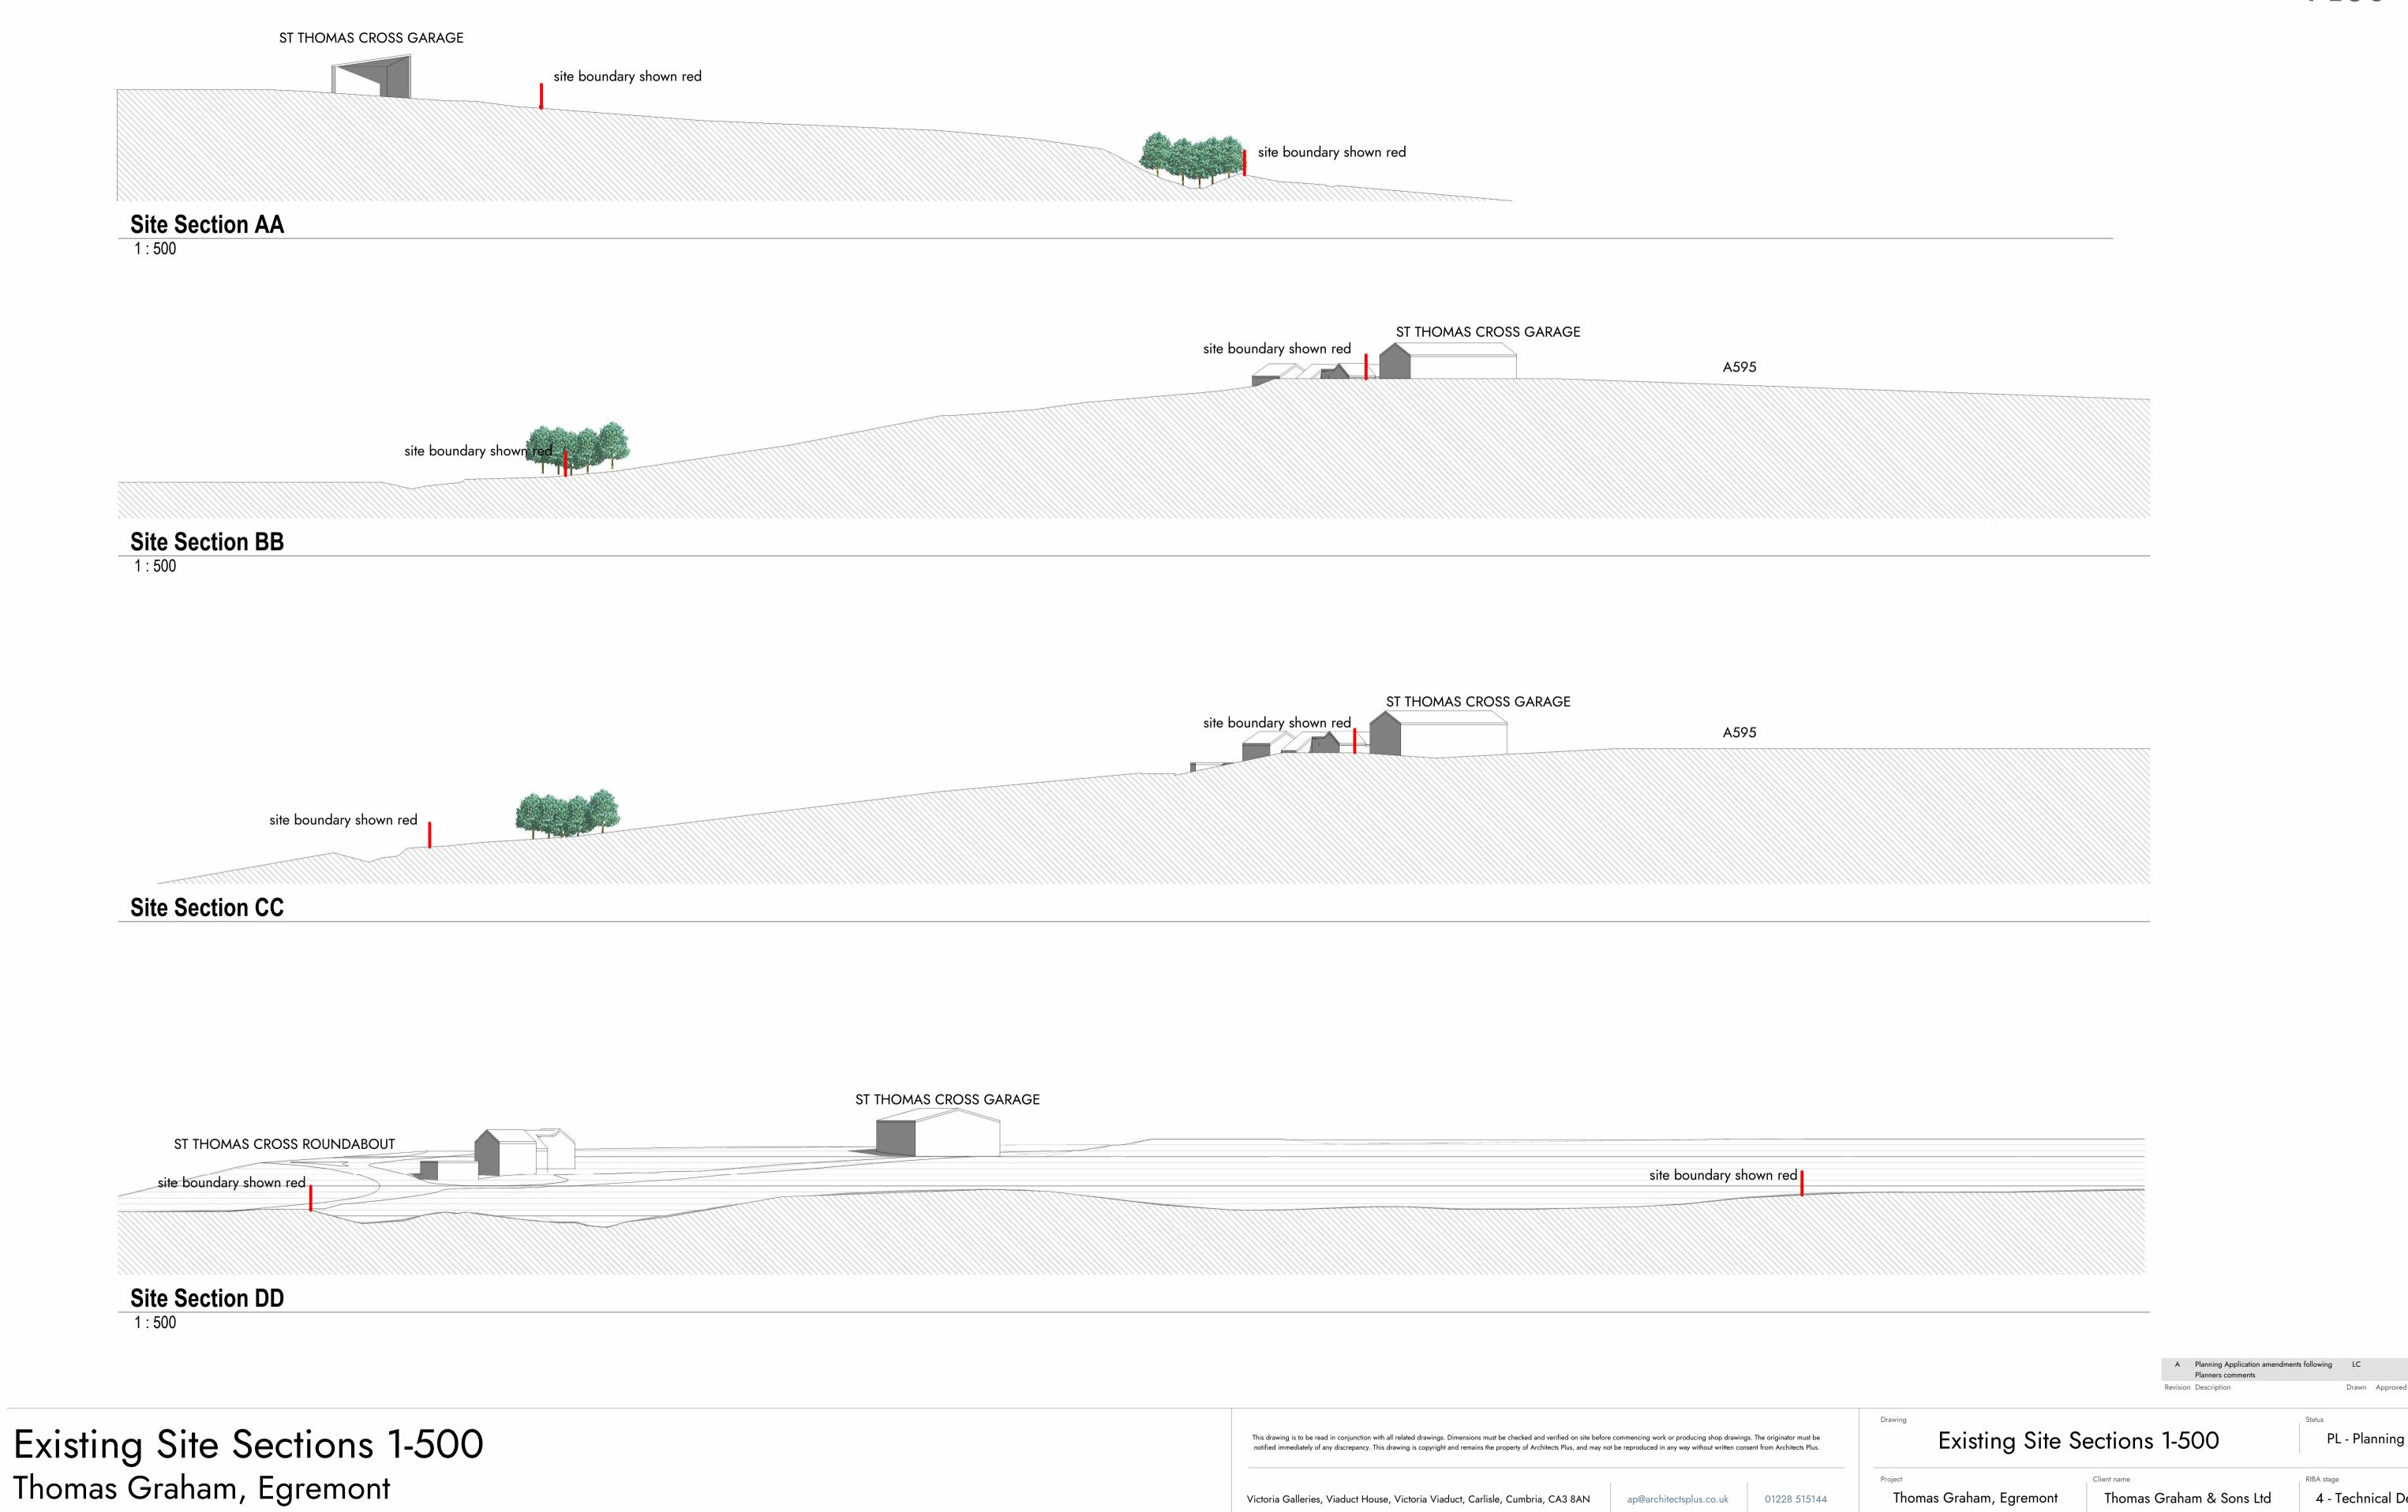

Victoria Galleries, Viaduct House, Victoria Viaduct, Carlisle, Cumbria, CA3 8AN

WWW.ARCHITECTSPLUS.CO.UK

VISUAL SCALE 1:500 @ A1

Registered Office

Victoria Galleries, Victoria House,

Victoria Viaduct, Carlisle Cumbria, CA3 8AN