




scale 1:100

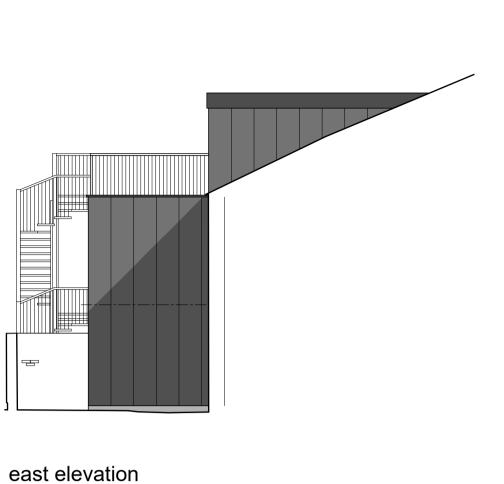



scale 1:100

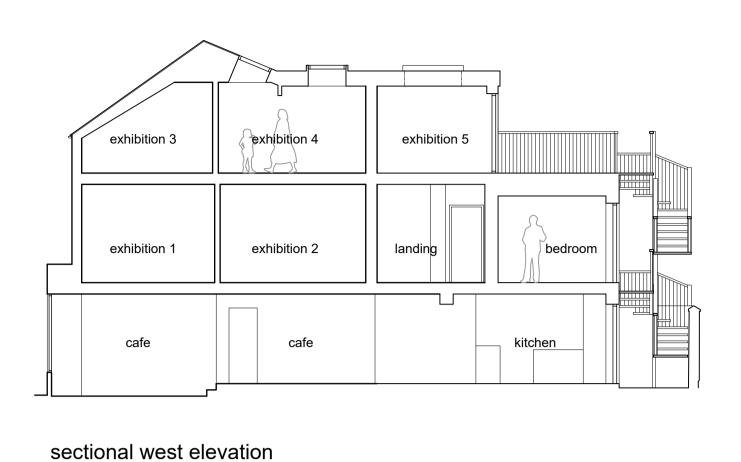


scale 1:100

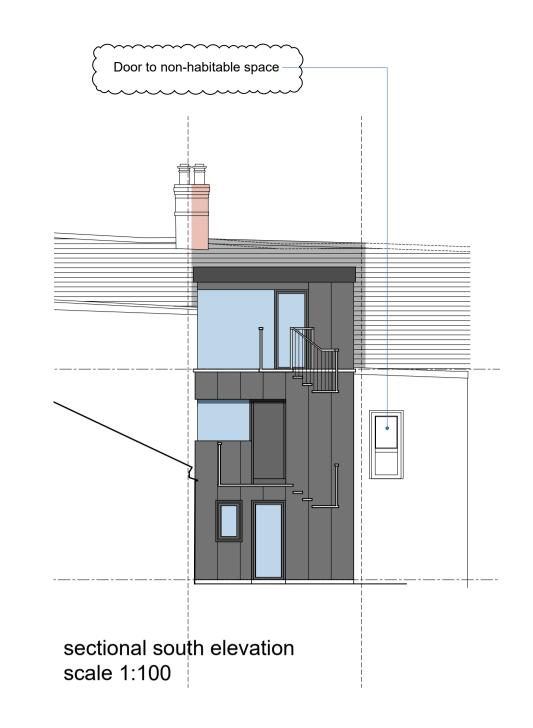


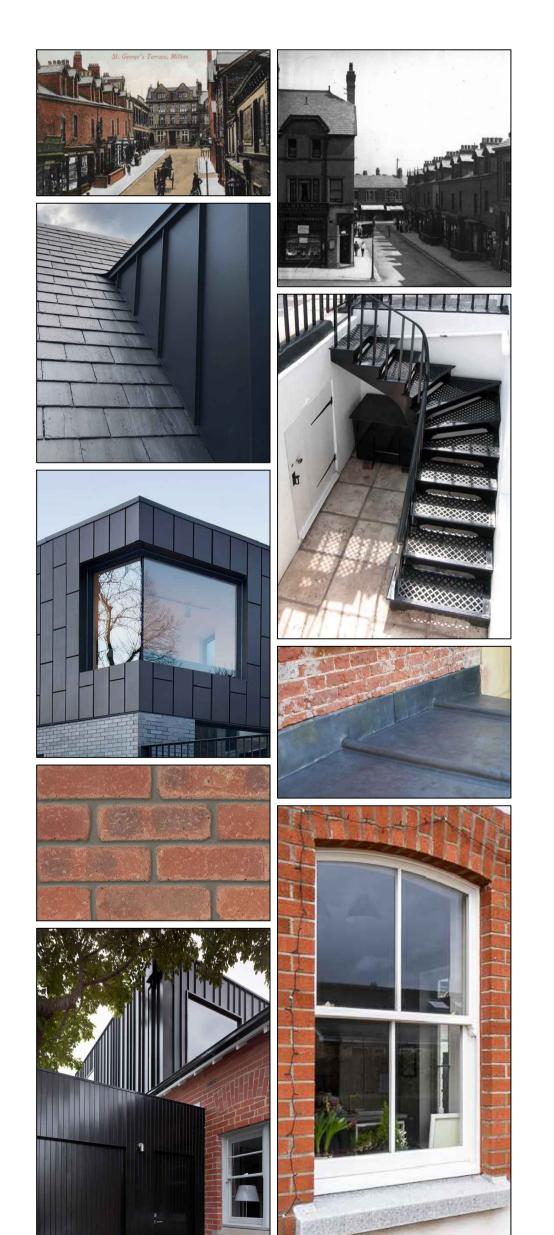

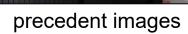



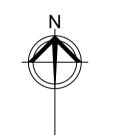

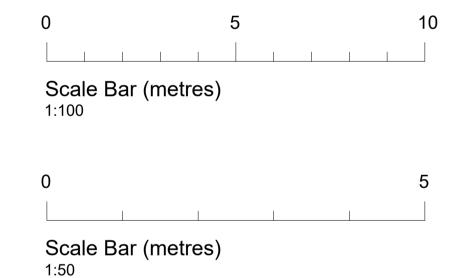

| A      | Balcony changed to walkway   | sl | 12-09-2  |
|--------|--|----|----------|
| REV    | COMMENT  | ВУ | DATE     |
| THE AI | OR PREPARING SHOP DRAWINGS. ANY DISCREPANC RCHITECT. DO NOT SCALE FROM THIS DRAWING.         |    |          |
|        | RIGHT ON ALL DRAWINGS, SPECIFICATION AND DOCU<br>RTY OF JOHN COWARD ARCHITECTS LTD, AND MUST |    | NS THE   |
|        | DUCED IN WHOLE OR IN PART IN ANY MANNER OR F   |    | R CONSEN |
| OF TH  | E COMPANY.   |    |          |
| PROJE  | CT   |    |          |
| Fxte   | ensions and Alterations  |    |          |
|        | St Georges Terrace   |    |          |
|        | lom  |    |          |
|        | .8 4DB   |    |          |
|        | .0 700   |    |          |
| CLIENT | Γ  |    |          |
| The    | Norman Nicholson CIC   |    |          |
|        | Tronnan menoison ele   |    |          |
|        | Troman Menoison Cic  |    |          |

| Section & Elevations |            |         |          |  |  |  |
|----------------------|------------|---------|----------|--|--|--|
| SCALE/ A1            | DRAWN      | CHECKED | DATE     |  |  |  |
| 1:100                | sg         | md      | Aug '22  |  |  |  |
| JOB NO               | DRAWING NO |         | REVISION |  |  |  |
| 20108                | 08         |         | Α        |  |  |  |



FINAL PROPOSAL

JOHN COWARD ARCHITECTS LIMITED

No. 3 Unsworth's Yard,
Ford Road,
Cartmel,
Cumbria, LA11 6PG

Tel: (015395) 36596

www.johncowardarchitects.co.uk