
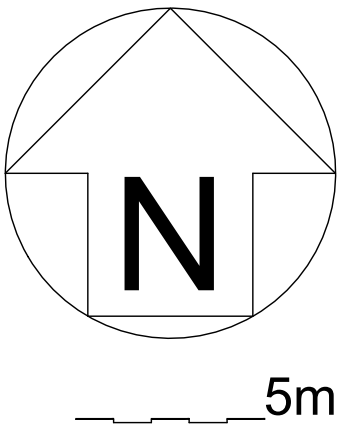


RevNo	Revision note	Date
-------	---------------	------

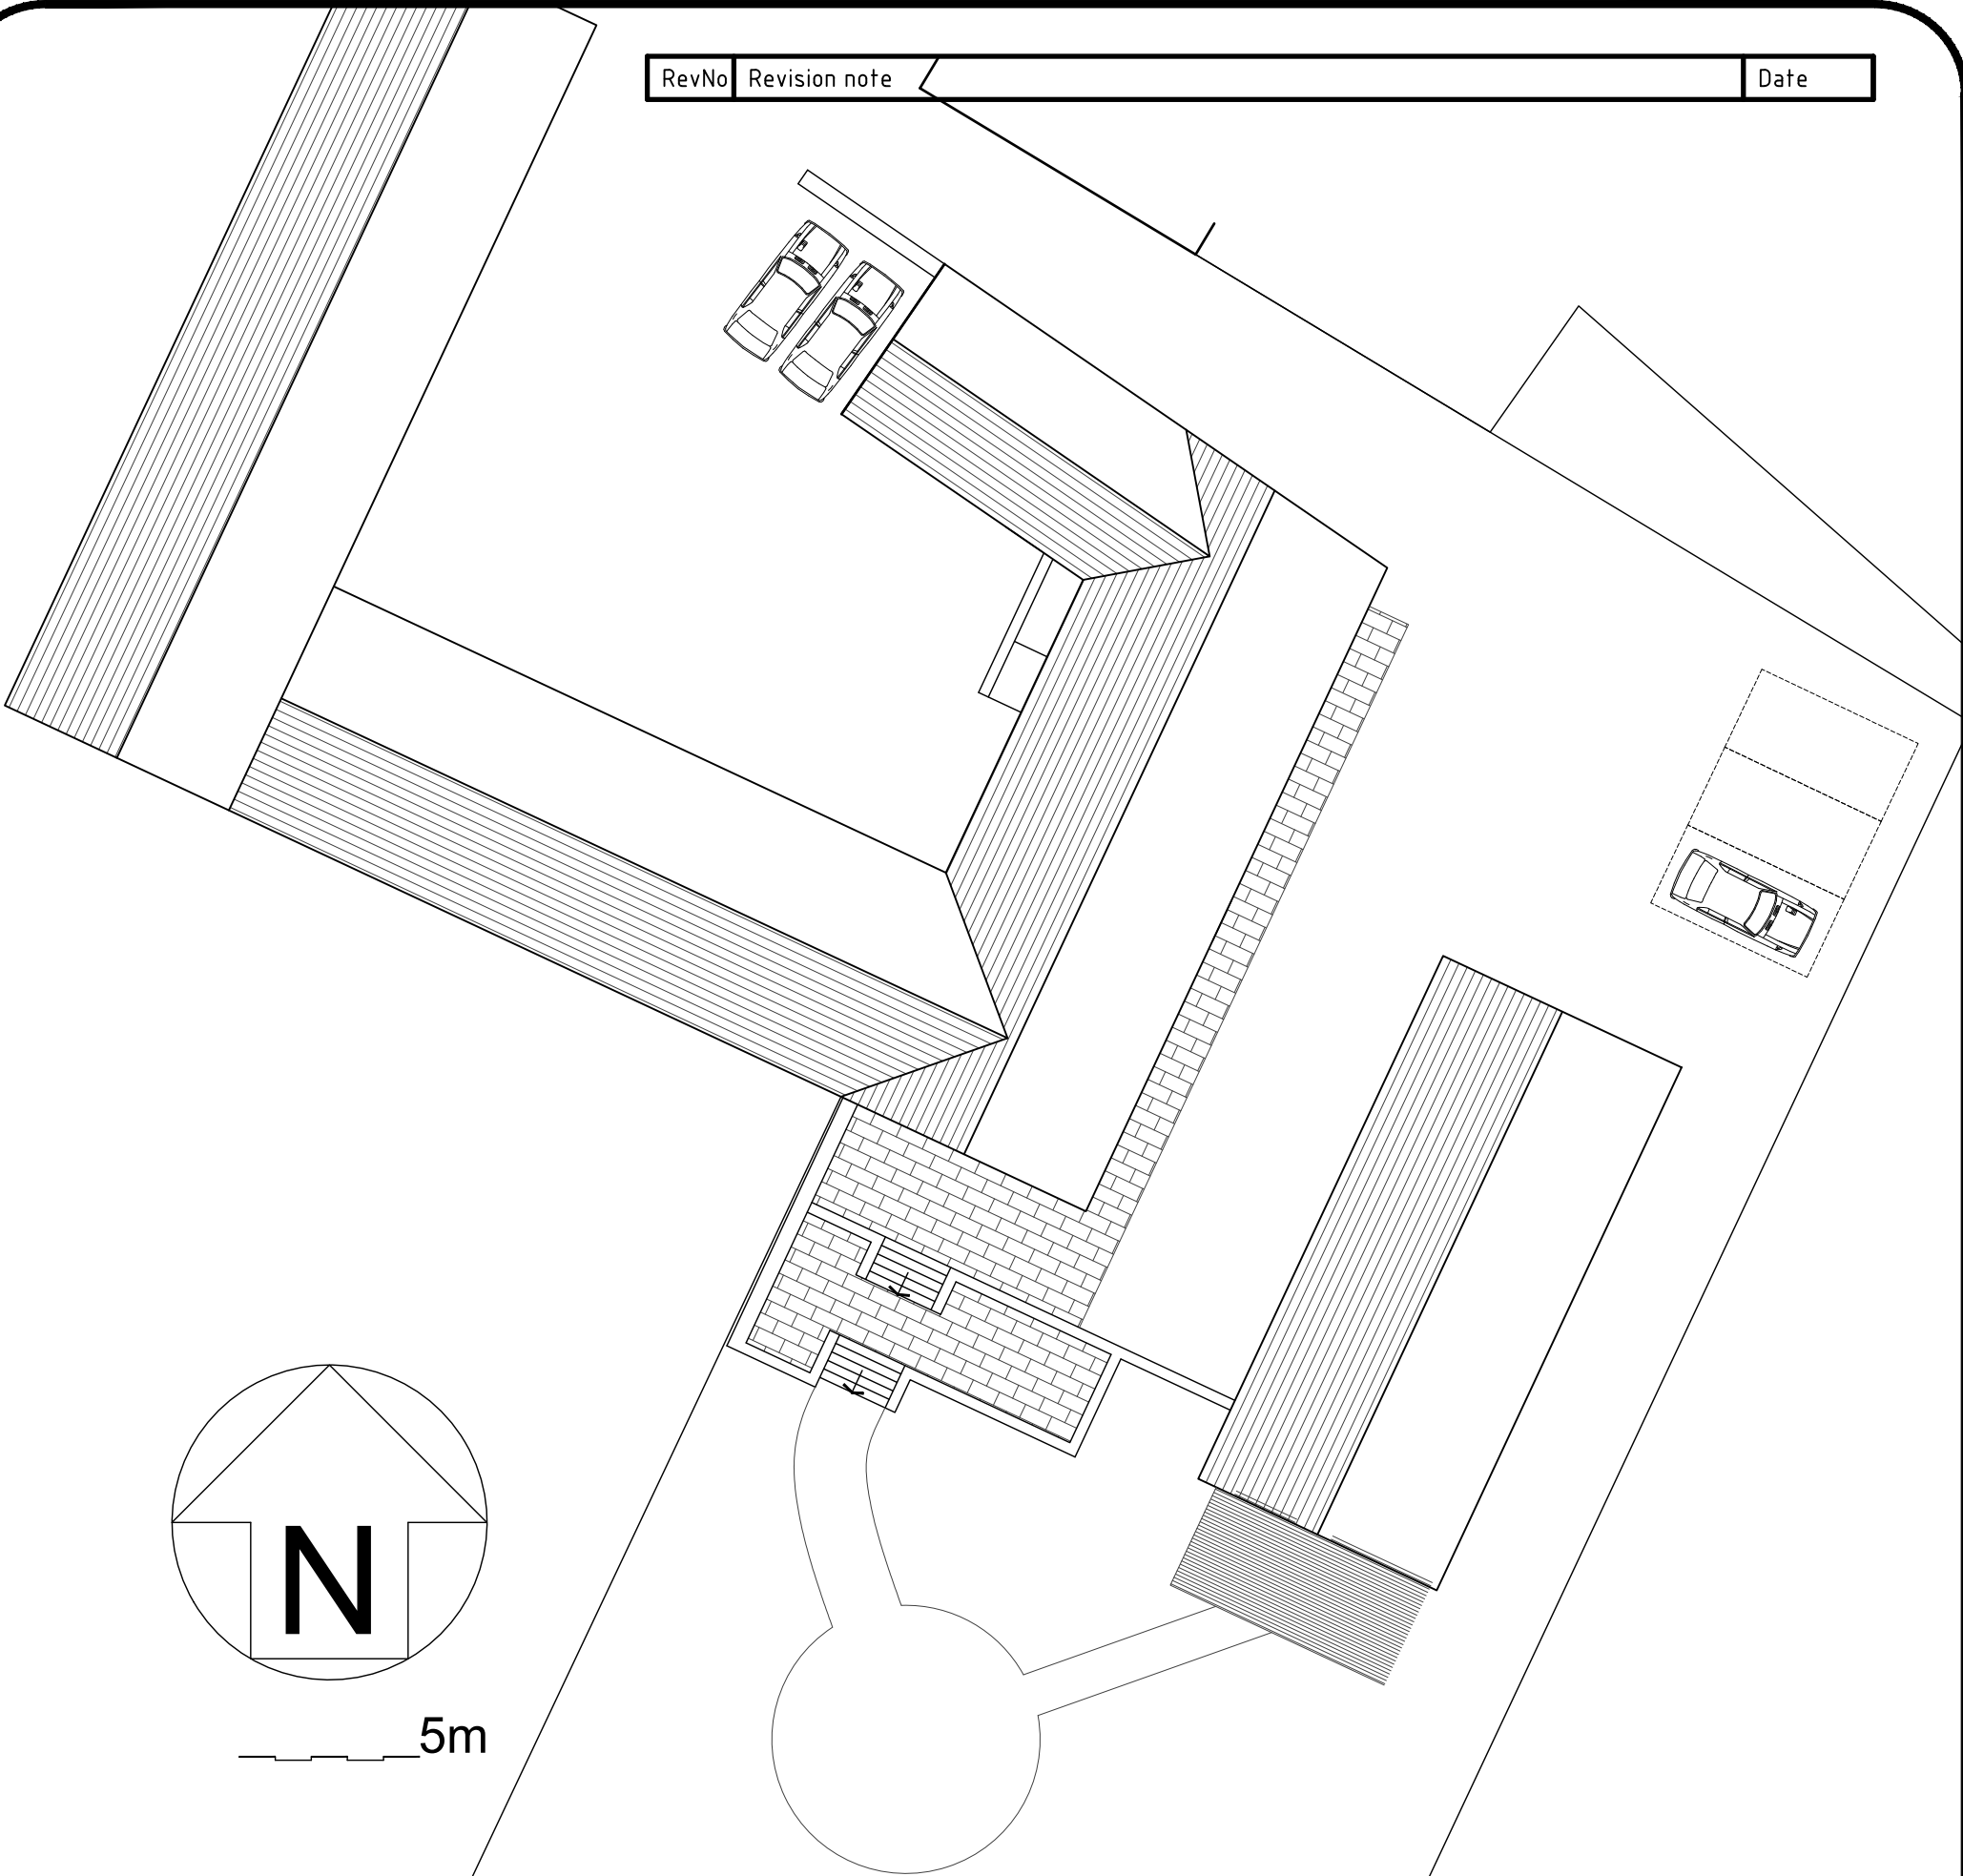

enquiries@redraven.net
 www.redraven.net
 01900 826023

red raven design ltd. registered in england and wales no. 4507286
 8 Cocktons Yard Cockermouth Cumbria CA13 9LN

ISSUED AS:-	Preliminary ☐ Final ☒	Filename 201101-MiddleGill-surv-feas.dwg	Date 9/11/2020	Scale 1/200@A3
Mr & Mrs Robertson Unit 3 Middle Ghyll Howgate			Block Plan	
			201101-03	Edition - Sheet 1 of 1