


Planning application:
Not to be used for construction.
Rev A: 19/08/20 drawing created
Rev B: 04/09/20 door swing amended

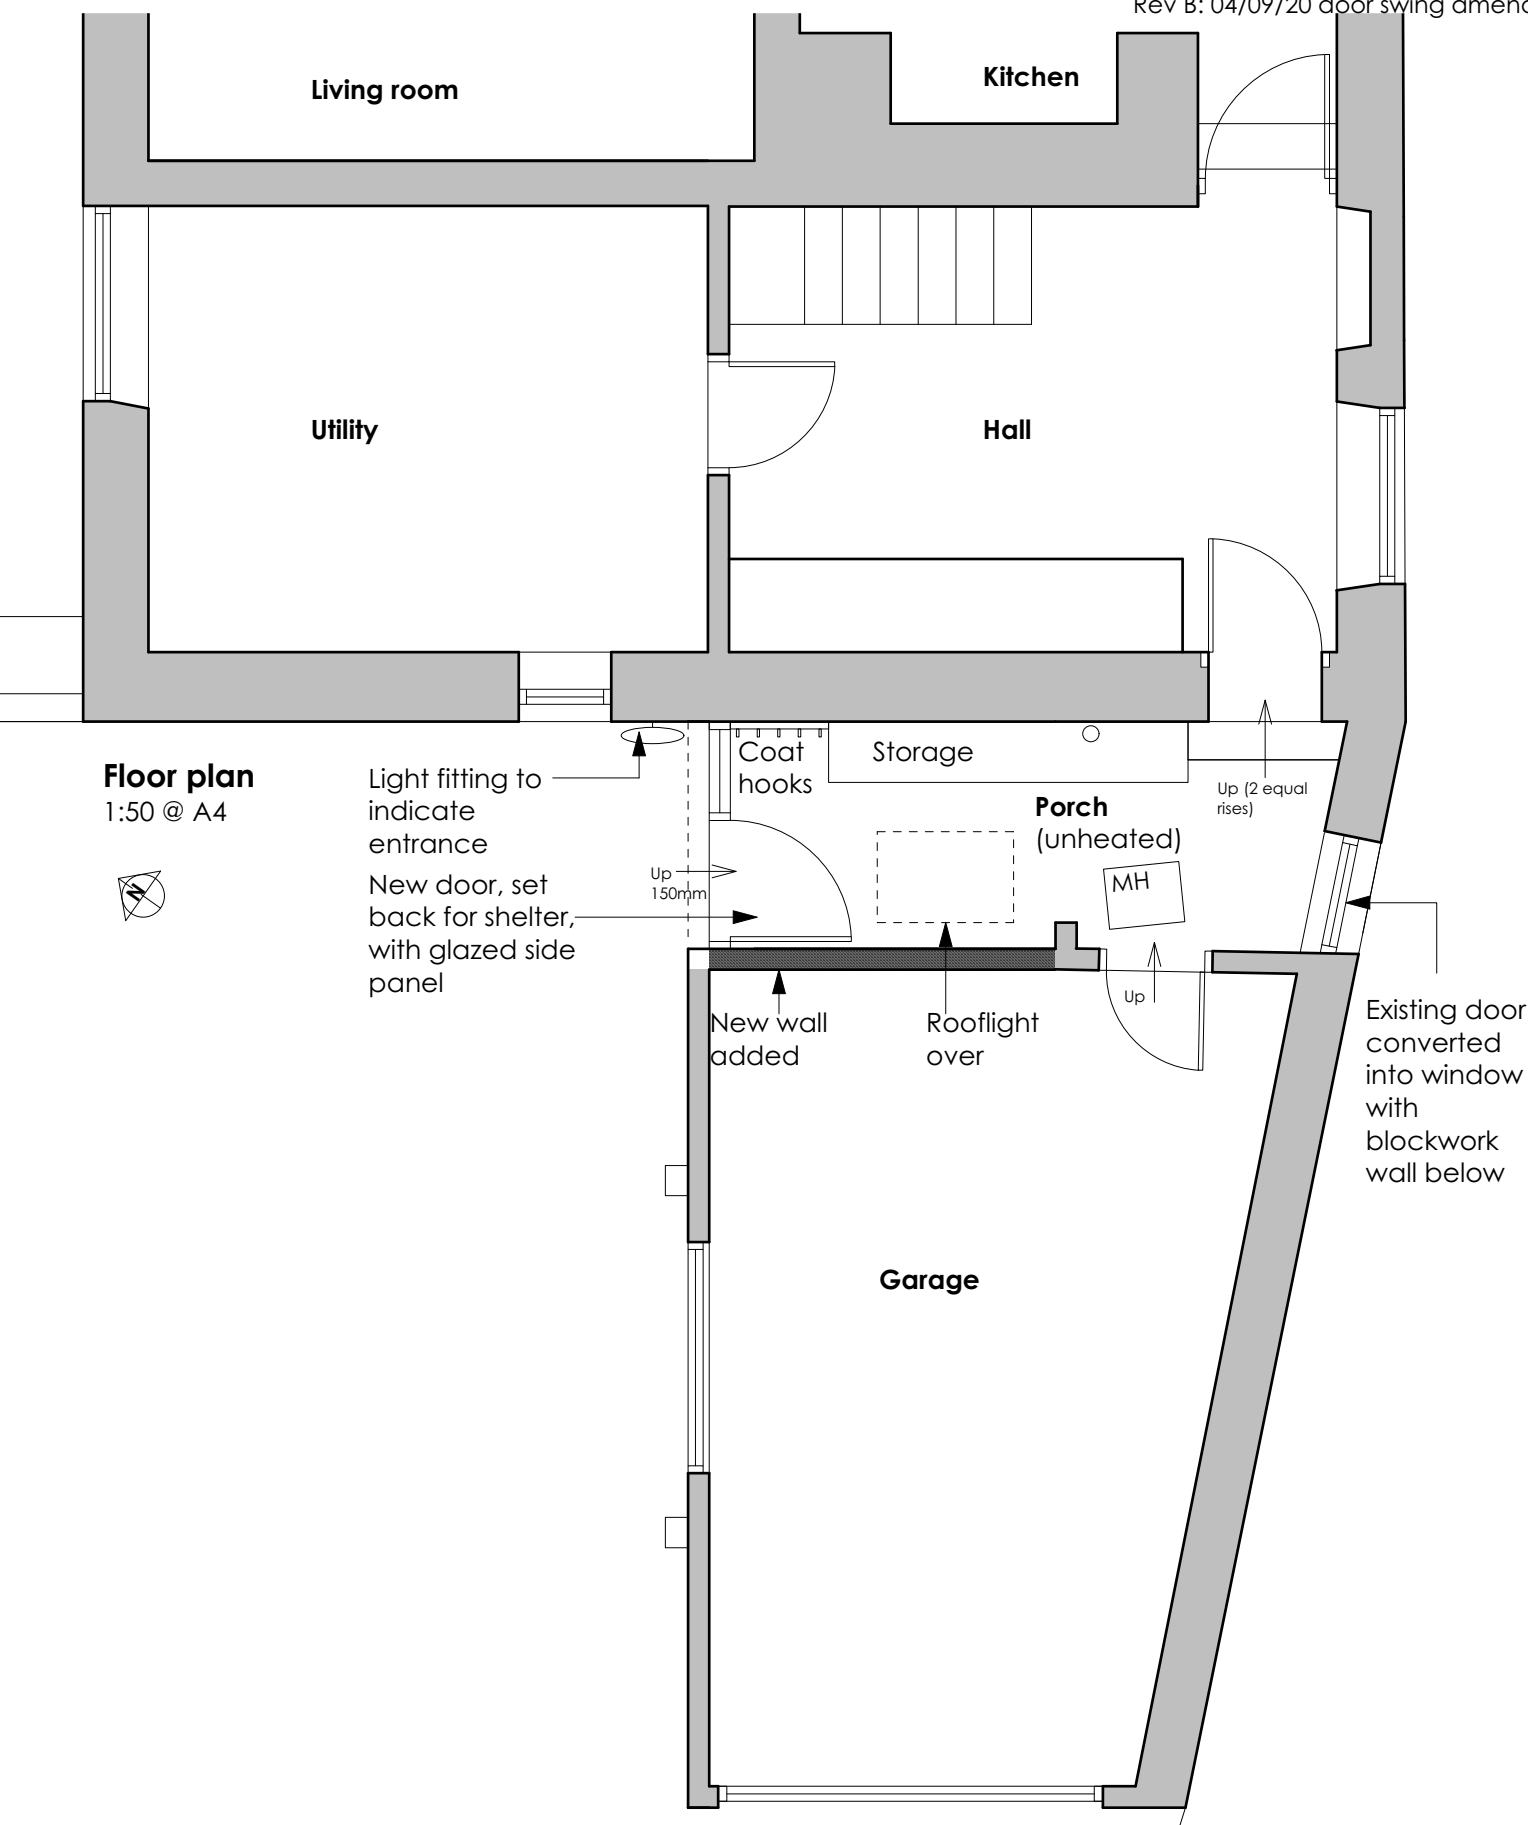

Floor plan
1:50 @ A4



Proposed: Floor Plan

Miller Clear
ARCHITECTS LLP

Project:
The Retreat, St Bees

Scale:
1:50 @ A4

Job ref:
2011

Drawing ref:
102

Revision
B

Do not scale this drawing - use only written dimensions where indicated. All heights, levels, sizes and dimensions are to be checked on site before any work is undertaken. Any discrepancies must be raised with Miller Clear Architects LLP before order, manufacture & installation. Where Miller Clear Architects LLP are not acting as contract administrator, it is the joint responsibility of the client and contractors working for them to ensure that the drawings, details and specifications meet the client's requirements. © This drawing is copyrighted by Miller Clear Architects LLP and is sent to you in confidence. It must not be copied, used or disclosed, in whole or in part, to third parties without our written permission. It remains the property of Miller Clear Architects LLP, and must be returned on request.