

NOTES AND AMENDMENTS

This drawing is copyright ©. Figured dimensions are to be followed in preference to scaled dimensions and particulars are to be taken from the actual work where possible. Any discrepancy must be reported to the architect immediately and before proceeding.

REVISIONS

| Rev | Description | Drawn | Date |
|-----|-------------|-------|------|
| - | - | - | - |



ASHWOOD
DESIGN ASSOCIATES LTD

Solway House Business Centre,
Parkhouse Road,
Carlisle
CA6 4BY

t 01228 510616
e admin@ashwooddesign.co.uk
w www.ashwooddesign.co.uk

Purpose:

Planning

Client:

SRE ASSOCIATES


Project:

Weddicar Hall Barn

Title:

Site Location Plan

| | | | |
|-------------|-------------|-----------|-------|
| Scale: | Sheet Size: | Drawn: | Date: |
| 1/2500 | A3 | db | 03/22 |
| Project No: | Drawing No: | Revision: | |
| 2013 | 100 | - | |

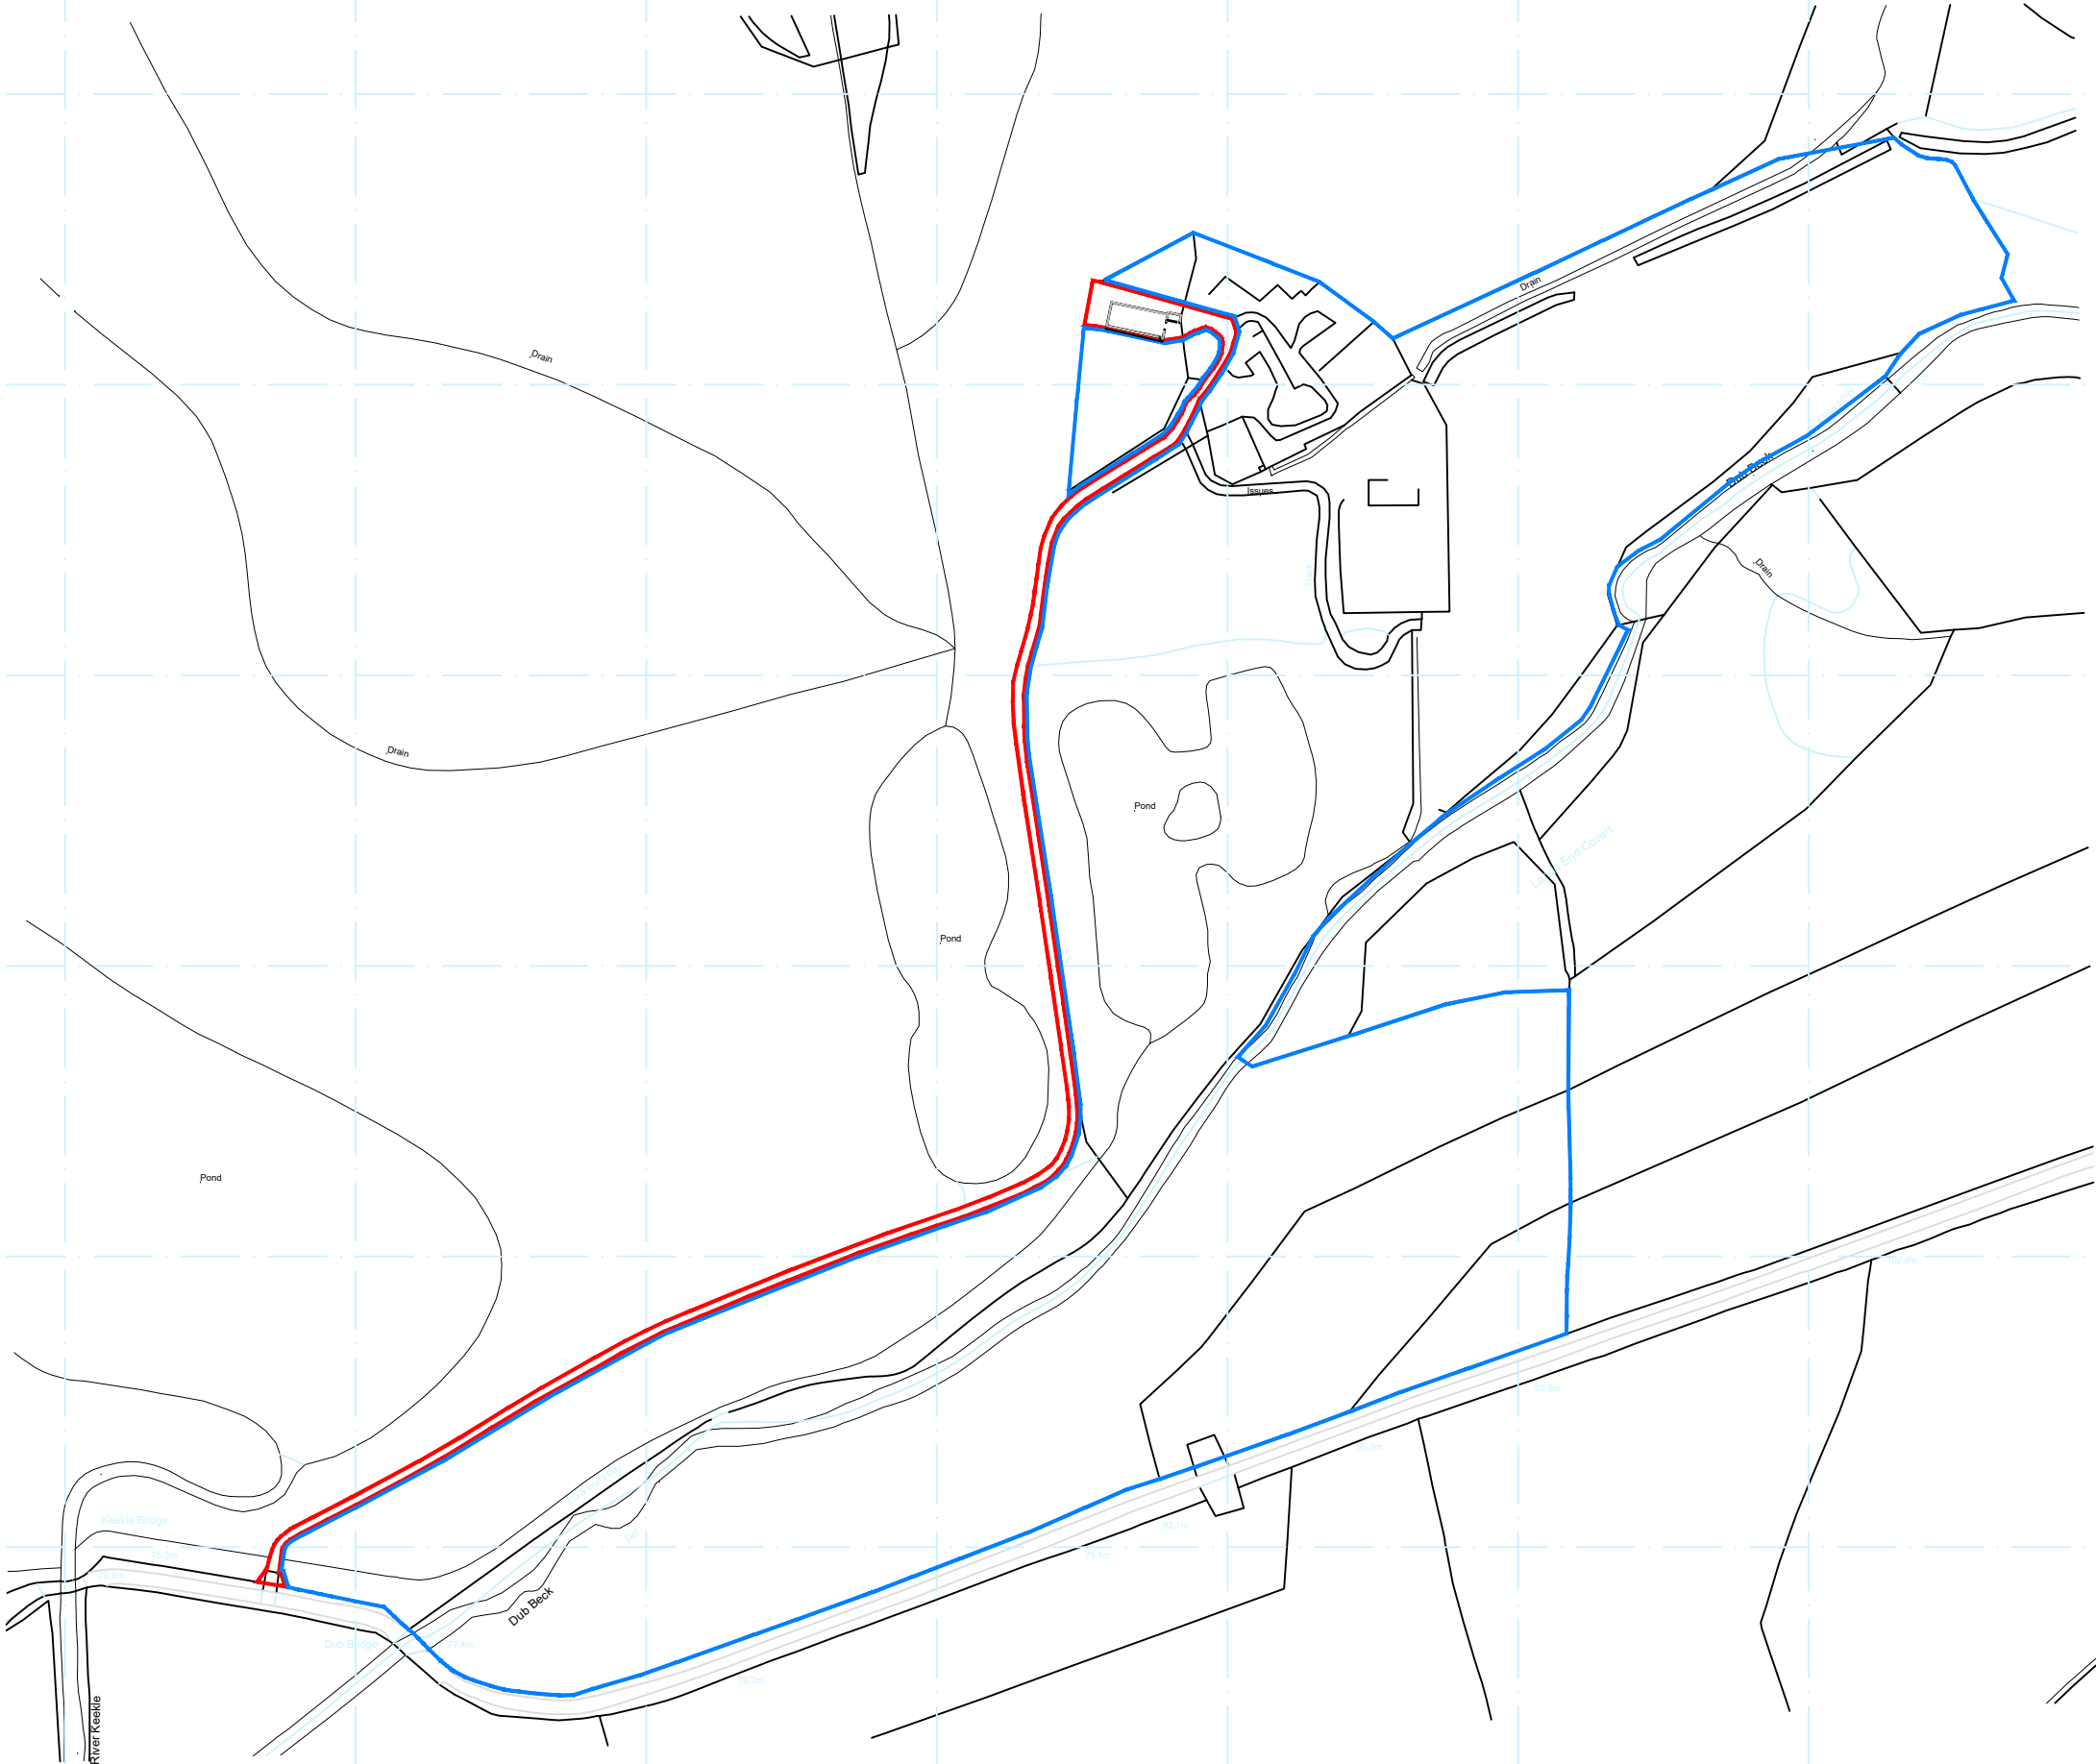

Location Plan
1:2500