


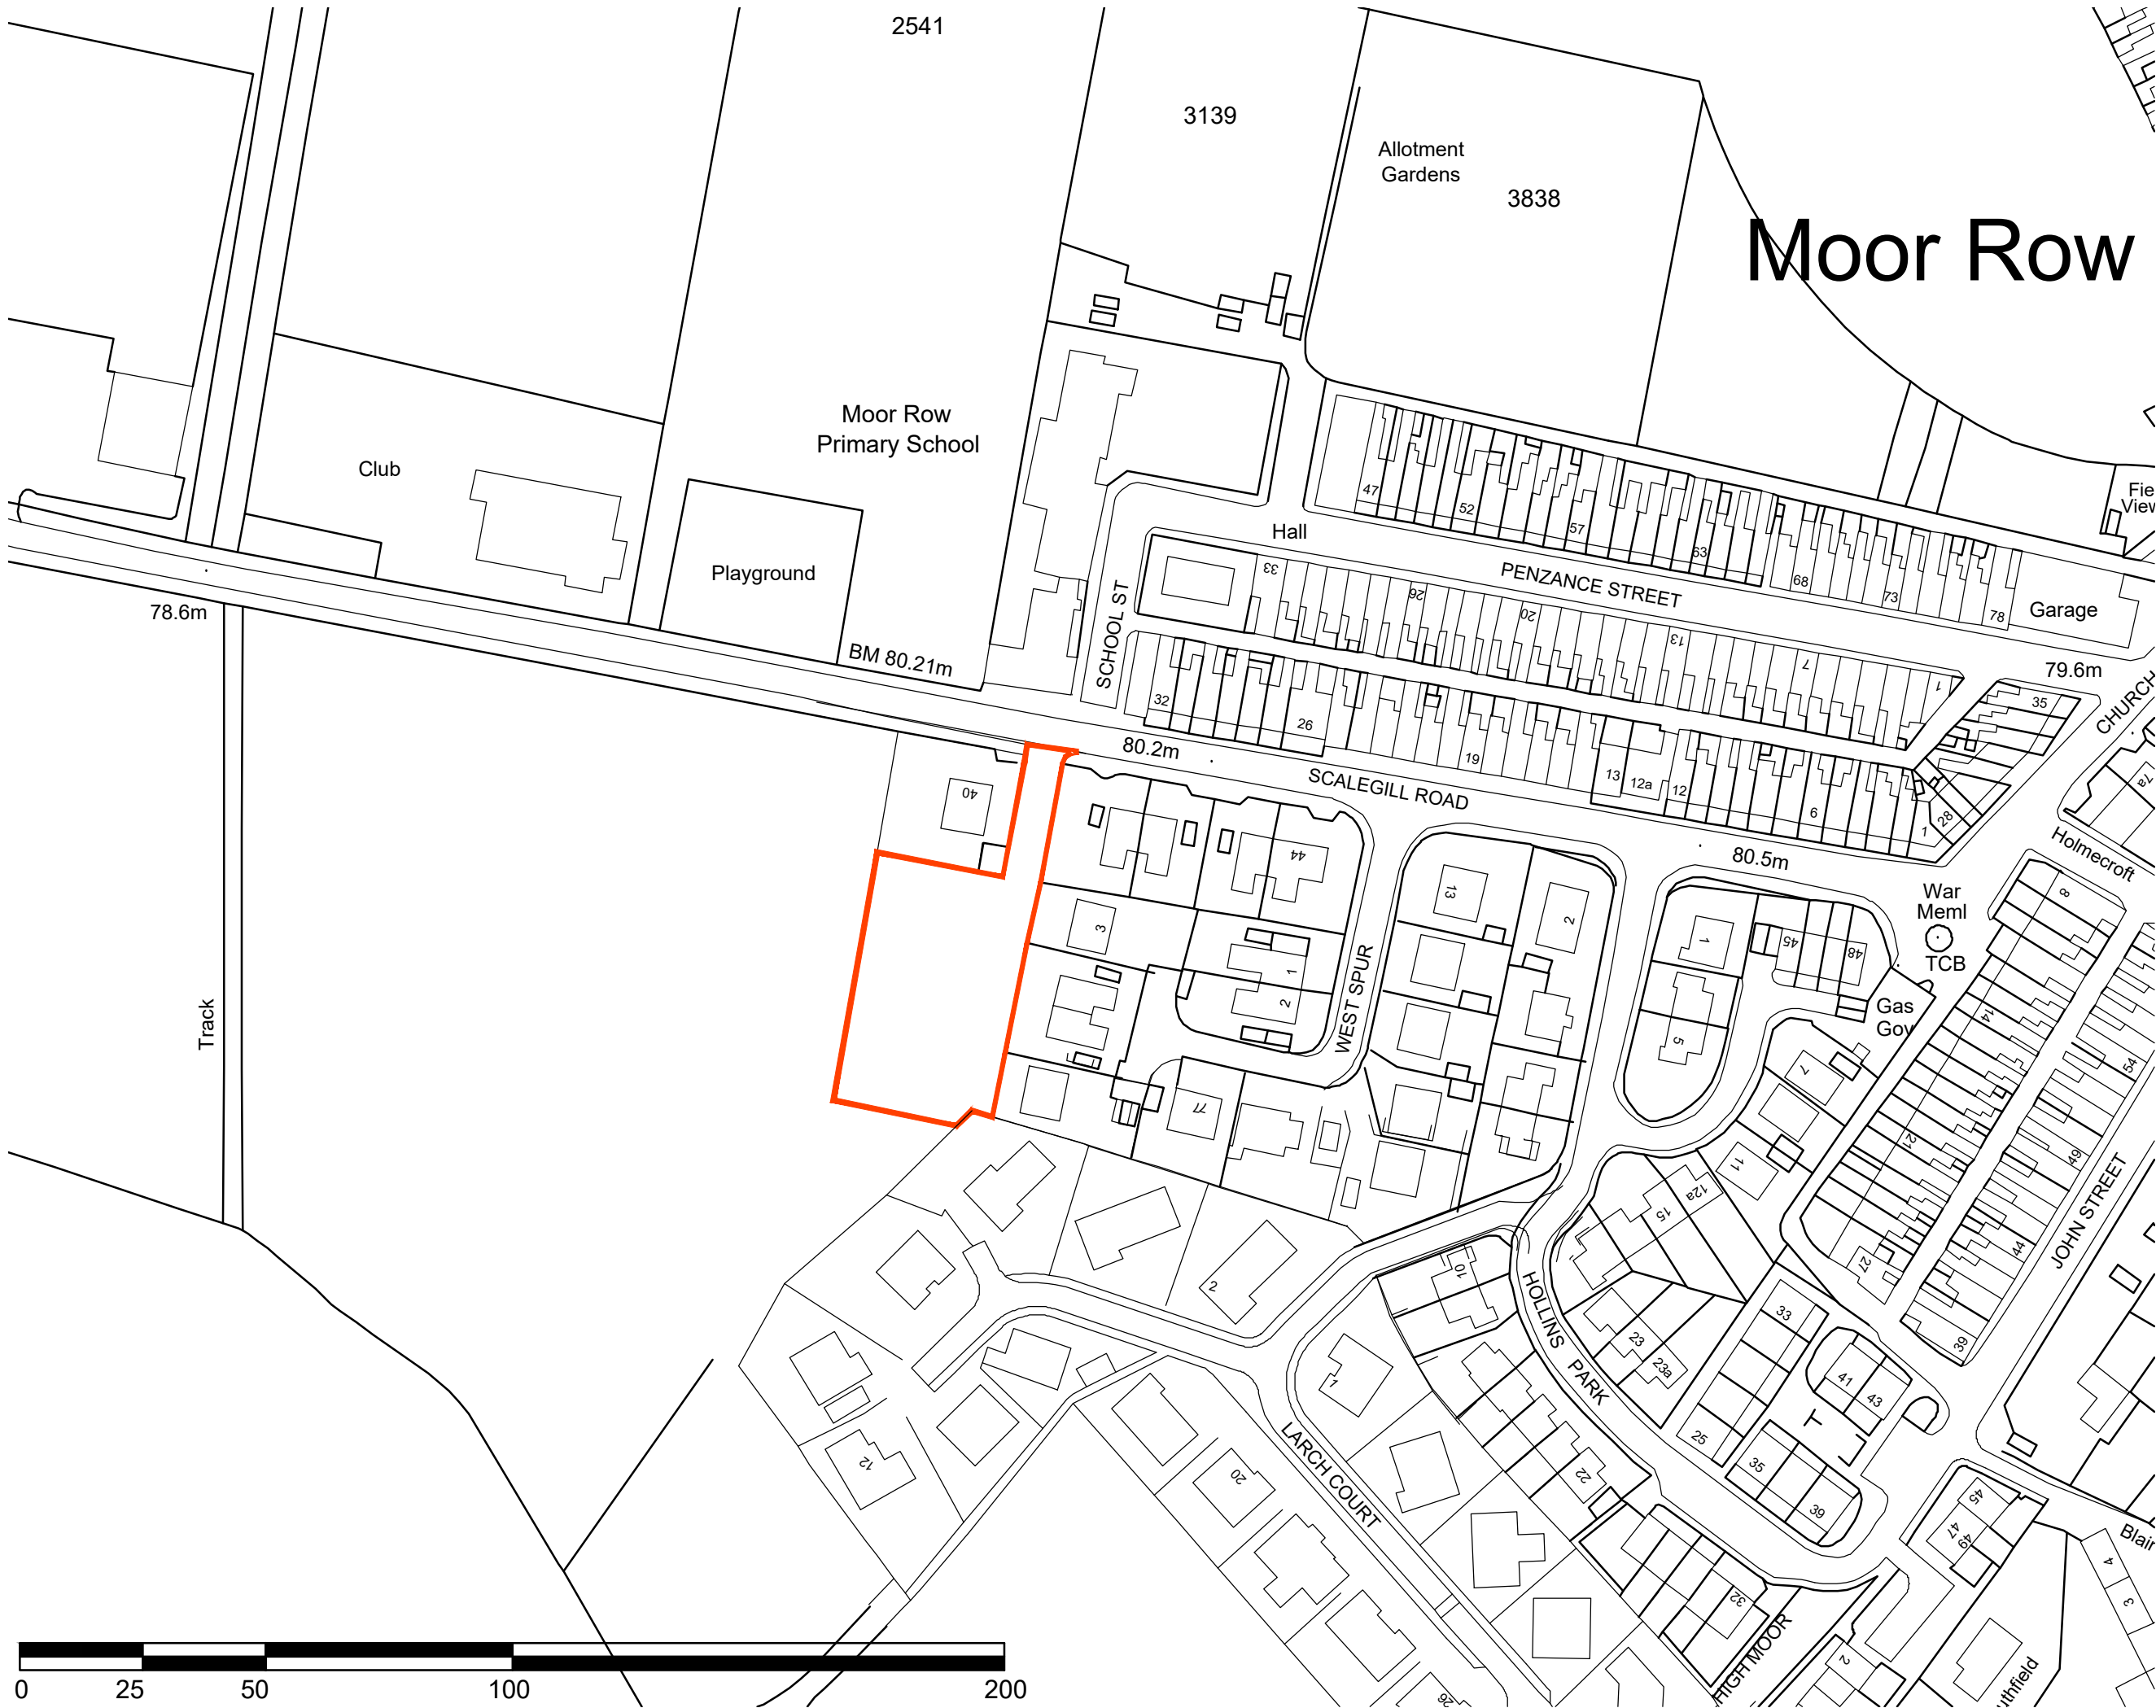


© COPYRIGHT MANNING ELLIOTT PARTNERSHIP 2020

THIS DRAWING IS THE PROPERTY OF MANNING ELLIOTT PARTNERSHIP. IT MUST NOT BE COPIED OR REPRODUCED OR DIVULGED TO ANYONE WITHOUT PERMISSION.

DO NOT SCALE OFF THIS DRAWING. ANY DISCREPANCIES TO BE REPORTED TO MANNING ELLIOTT PARTNERSHIP.

Revision	--	00.00.00
DESCRIPTION		

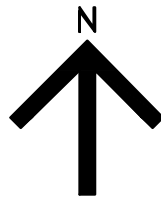

MANNINGELLIOTT
PARTNERSHIP

Chartered Architects & Designers

Manelli House, Suite 1
Cowper Road, Penrith
Cumbria CA11 9BN

t: 01768 868 800
e: post@manning-elliott.co.uk
w: manning-elliott.co.uk

project title:
**Land at Scalegill Road
Moor Row**

drawing title:
Location Plan

issue stage:
FEASIBILITY

date:	drawn:	scale @ A3:
JUL 20	CS/NB	1:1250

drawing number:	revision:
2019-100	A