


Mapping
sourced from

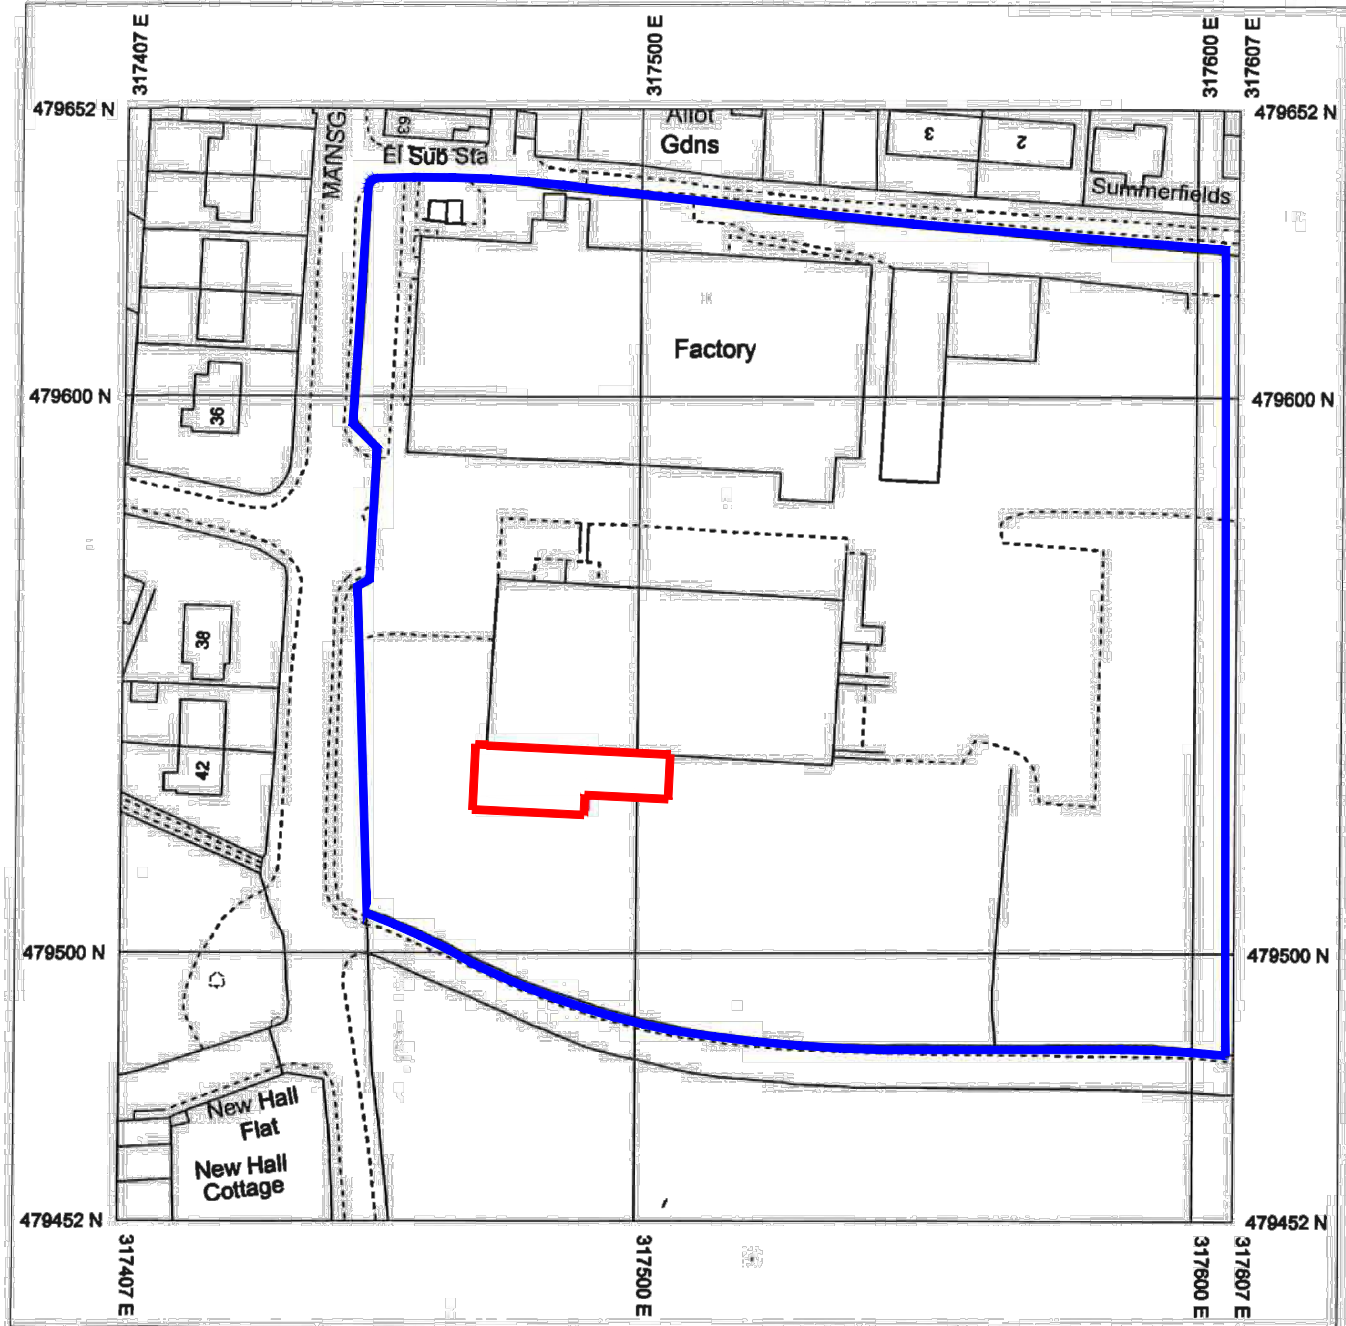

Location Map



0 20 40

Scale 1:1250

Supplied By: **Henry Roberts**

Serial number: 001119396

Plot Centre Coordinates: 317507, 479552

- Application Site
- Other Land in Applicants Ownership

This drawing is protected by copyright and must not be copied or reproduced without the written consent of M&P Gadsden Consulting Engineers Ltd. No dimensions are to be scaled from this drawing. All dimensions and sizes to be checked on site. ©

Client: CGP Limited
Project: Civil/Structural/Architectural Design - Office & Cafeteria
Extension - Phase 3
@Mainsgate Road
Millom, Cumbria, LA18 4JZ

Drawing Title:

SITE LOCATION MAP

Status:

PLANNING APPLICATION

Date: 02/10/20

Drawn: TV

Scale:

Drawing No.

20198-PL-A001

Revision:

M & P Gadsden
Consulting Engineers Ltd



Unit 20
Meetings Industrial Estate
Park Road
Barrow-in-Furness
Cumbria
LA14 4TL

Tel: 01229 813333

Web: www.mpg-consulting.co.uk
E-mail: mpg@mpg-consulting.co.uk