


SITE LOCATION PLAN
AREA 5 HA
SCALE: 1:1250 on A4
CENTRE COORDINATES: 317543 , 479584

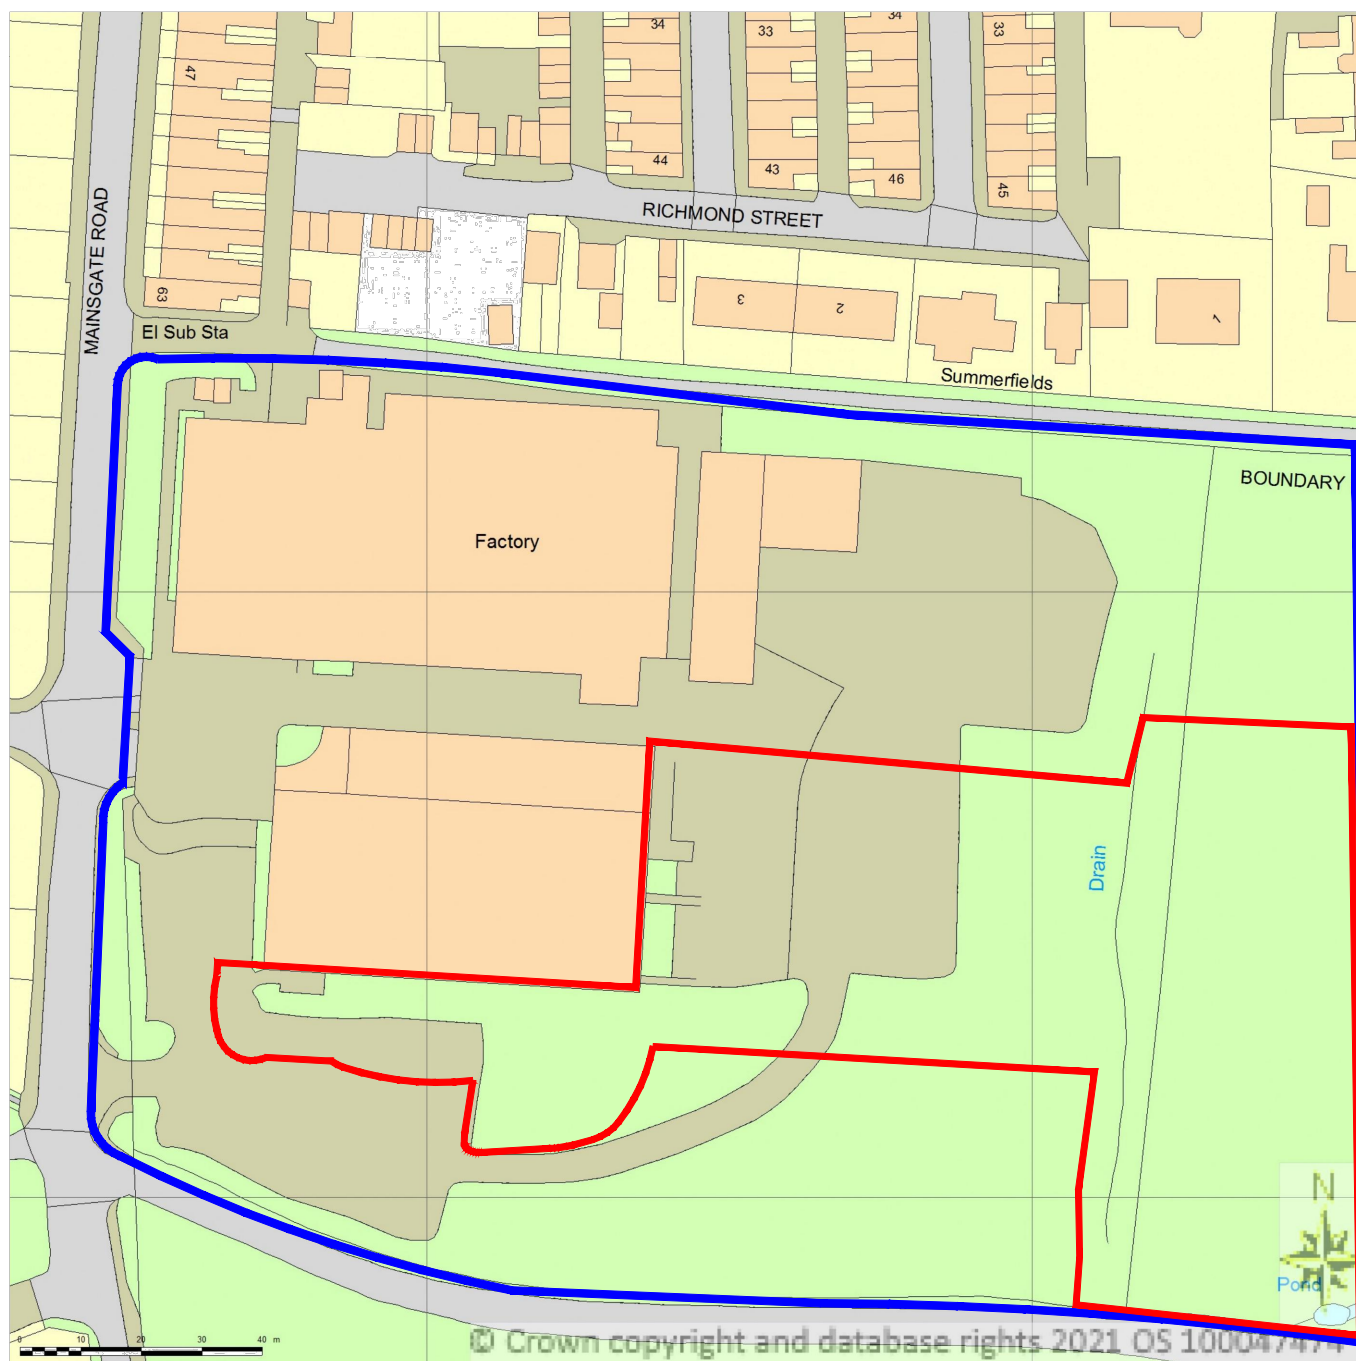

- Application Site
- Other Land in Applicants Ownership

This drawing is protected by copyright and must not be copied or reproduced without the written consent of M&P Gadsden Consulting Engineers Ltd. No dimensions are to be scaled from this drawing. All dimensions and sizes to be checked on site. ©

Client: **CGP Limited**
 Project: **Civil/Structural/Architectural Design - Office & Cafeteria Extension - Phase 3**
 @Mainsgate Road
 Millom, Cumbria, LA18 4JZ

Drawing Title: **SITE LOCATION MAP**

Status: **PLANNING APPLICATION**

Date: **02/10/20** Drawn: **TV** Scale:

Drawing No. **20198-PL-A001** Revision: **B**

M & P Gadsden
 Consulting Engineers Ltd



Unit 20
 Meetings Industrial Estate
 Park Road
 Barrow-in-Furness
 Cumbria
 LA14 4TL

Tel: 01229 813333

Web: www.mpg-consulting.co.uk
 E-mail: mpg@mpg-consulting.co.uk