


1 PROPOSED NORTHERN ELEVATION
Scale 1:100

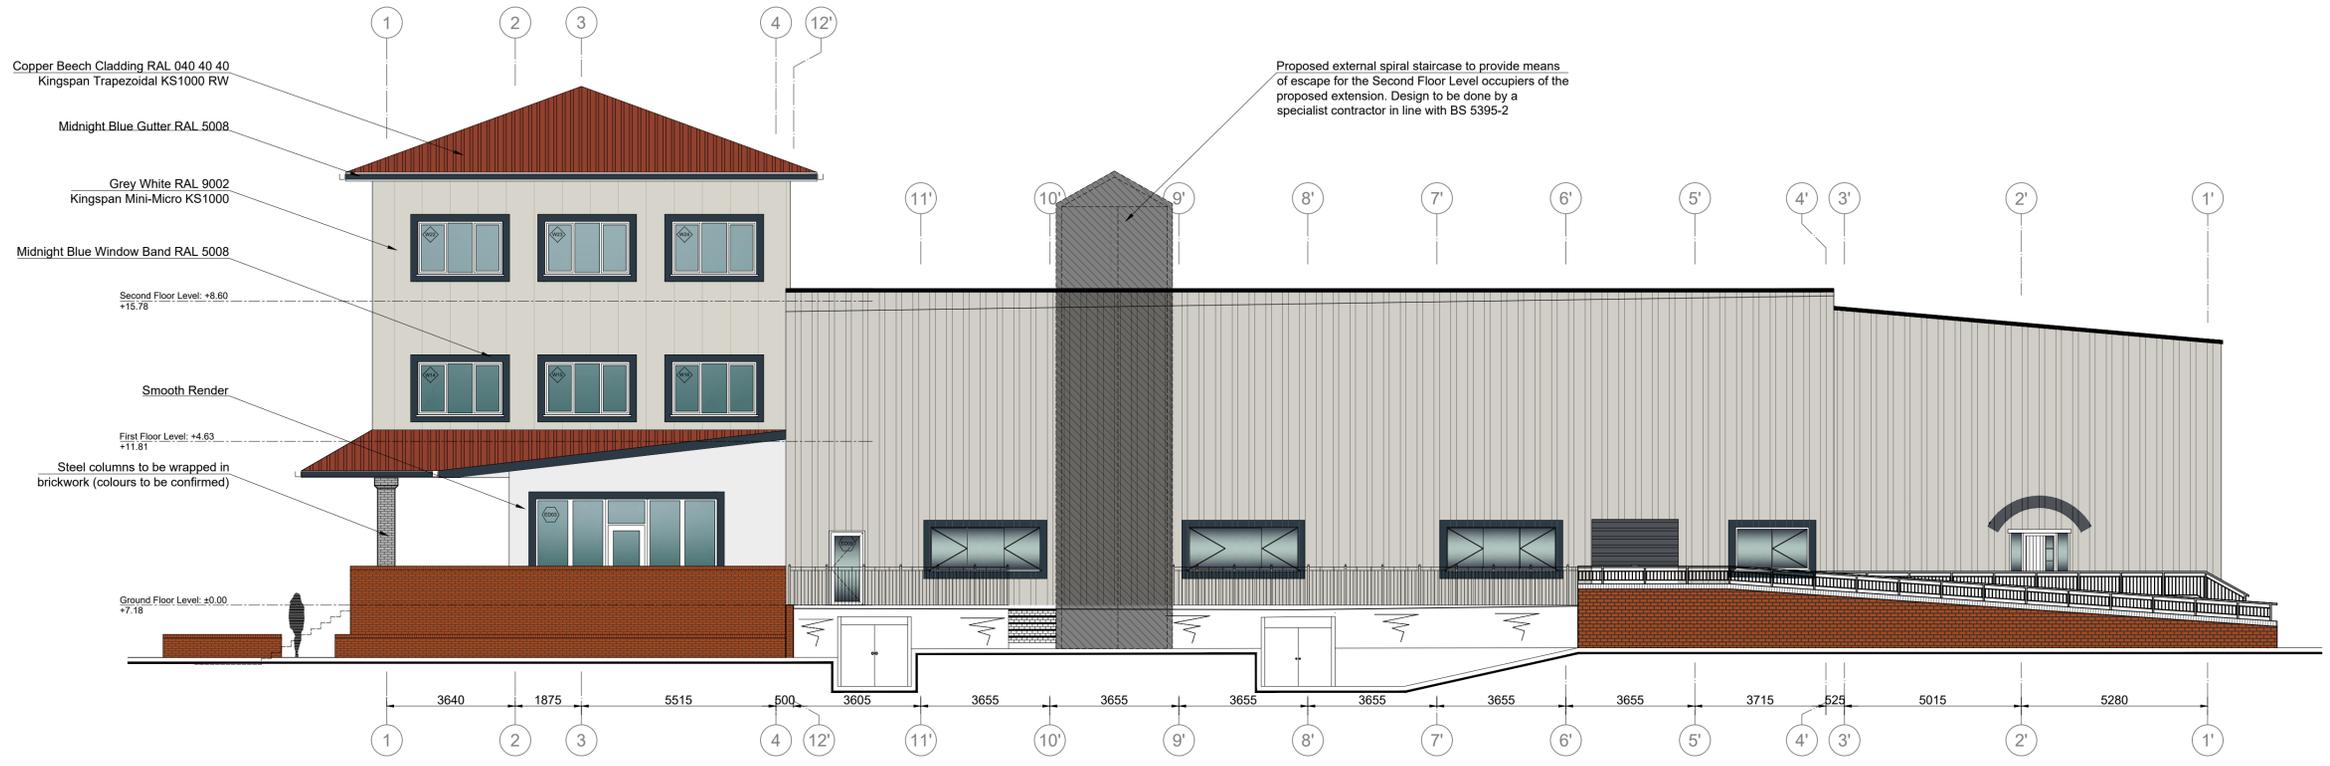

2 PROPOSED EASTERN ELEVATION
Scale 1:100

Rev.	Date	Notes	Int.
A	11/03/21	Column Cladding + External Staircase	TV
Notes:			
This drawing is protected by copyright and must not be copied or reproduced without the written consent of M&P Gadsden Consulting Engineers Ltd. No dimensions are to be scaled from this drawing. All dimensions and sizes to be checked on site. ©			
Client: CGP Limited			
Project: Civil/Structural/Architectural Design - Office & Cafeteria Extension - Phase 3 Millions Cumbria LA18 4JZ			
Drawing Title: PROPOSED NORTHERN AND EASTERN ELEVATION			
Status: PLANNING APPLICATION			
Date:	02/10/20	Drawn:	TV
		Scale:	1:100 @A1
Drawing No.:	20198-PL-A205	Revision:	A