


- FEATURES
- * Flat profile roof tiles.
 - * Dry verge detail.
 - * Plain top hung casement windows.
 - * Modern main entrance door, with flat canopy over
 - * Horizontal panel garage door
 - * Dark brick below DPC

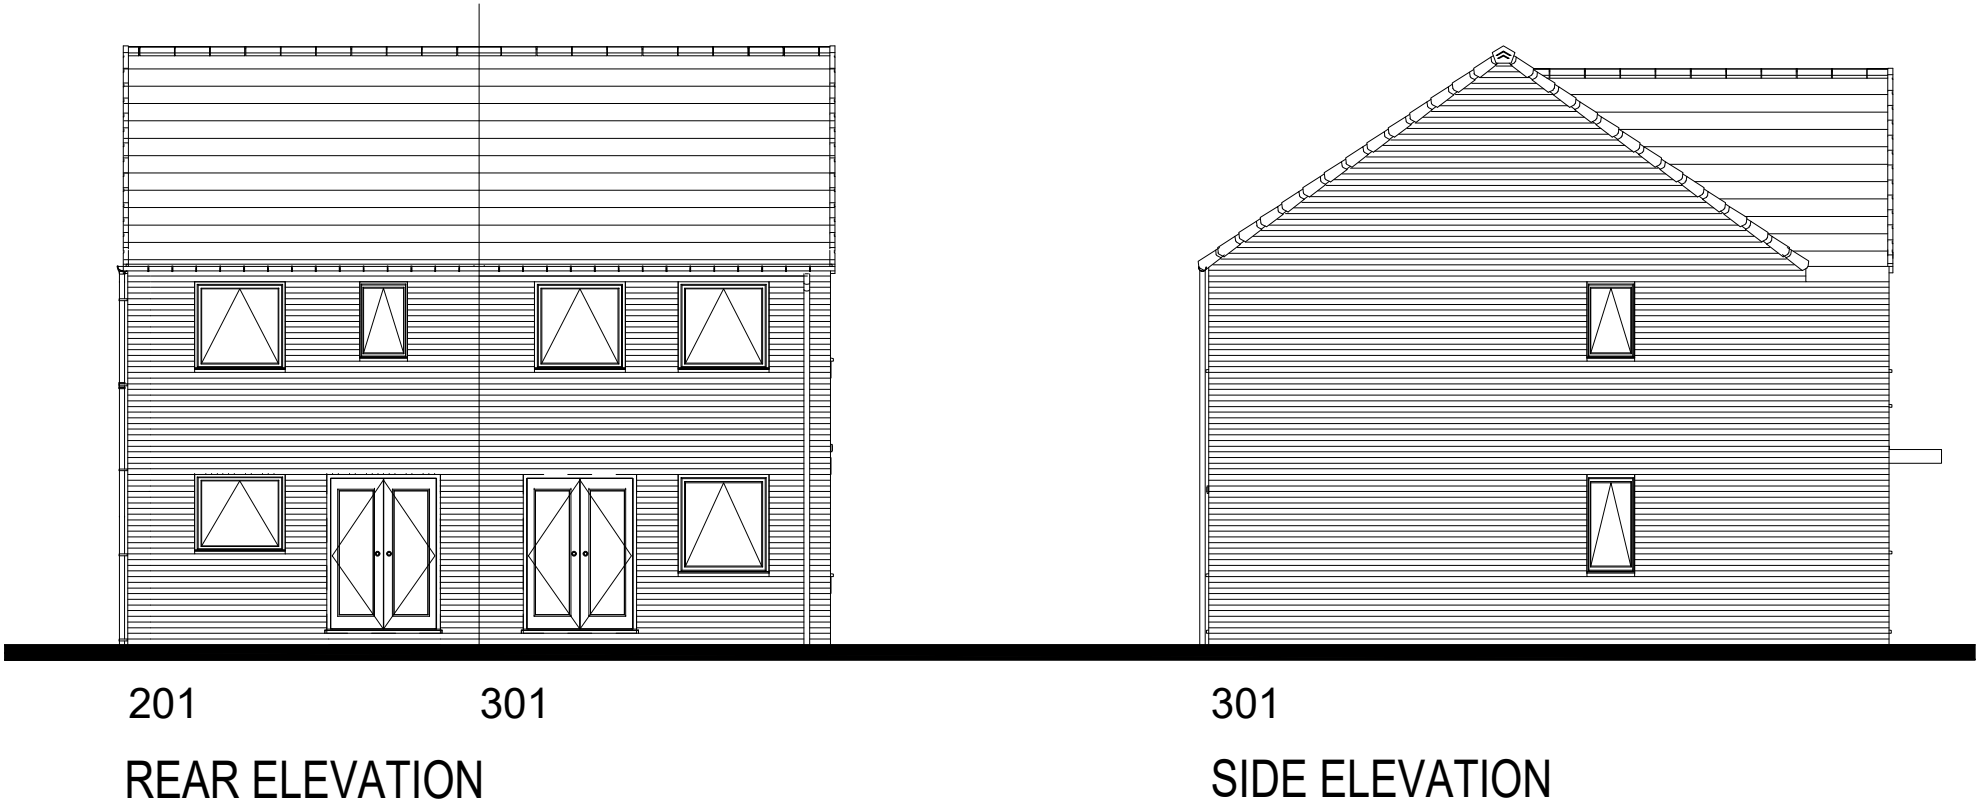

Rev.	Comments	Date
gleeson Gleeson Homes (Head Office) Unit 5, Europa Court Sheffield Business Park Sheffield South Yorkshire S9 1XE 01142 612900 www.gleesonhomes.co.uk		
Project: 201 & 301 House Types Contemporary		
Title: Elevations (handed)		
Scale: 1:100 @ A3	Date: 14.12.21	Drawn: T10
Checked: -		
Drawing No: 21-201_301-C-(h)		Revision: -