


Please Note:

Drawings subject to relevant statutory approvals.

All dimensions to be checked on site. Do not scale from this drawing. Work to figured dimensions only.

© This drawing is copyright of MC Architecture + Design Ltd and may not be reproduced in any way without their specific permission.

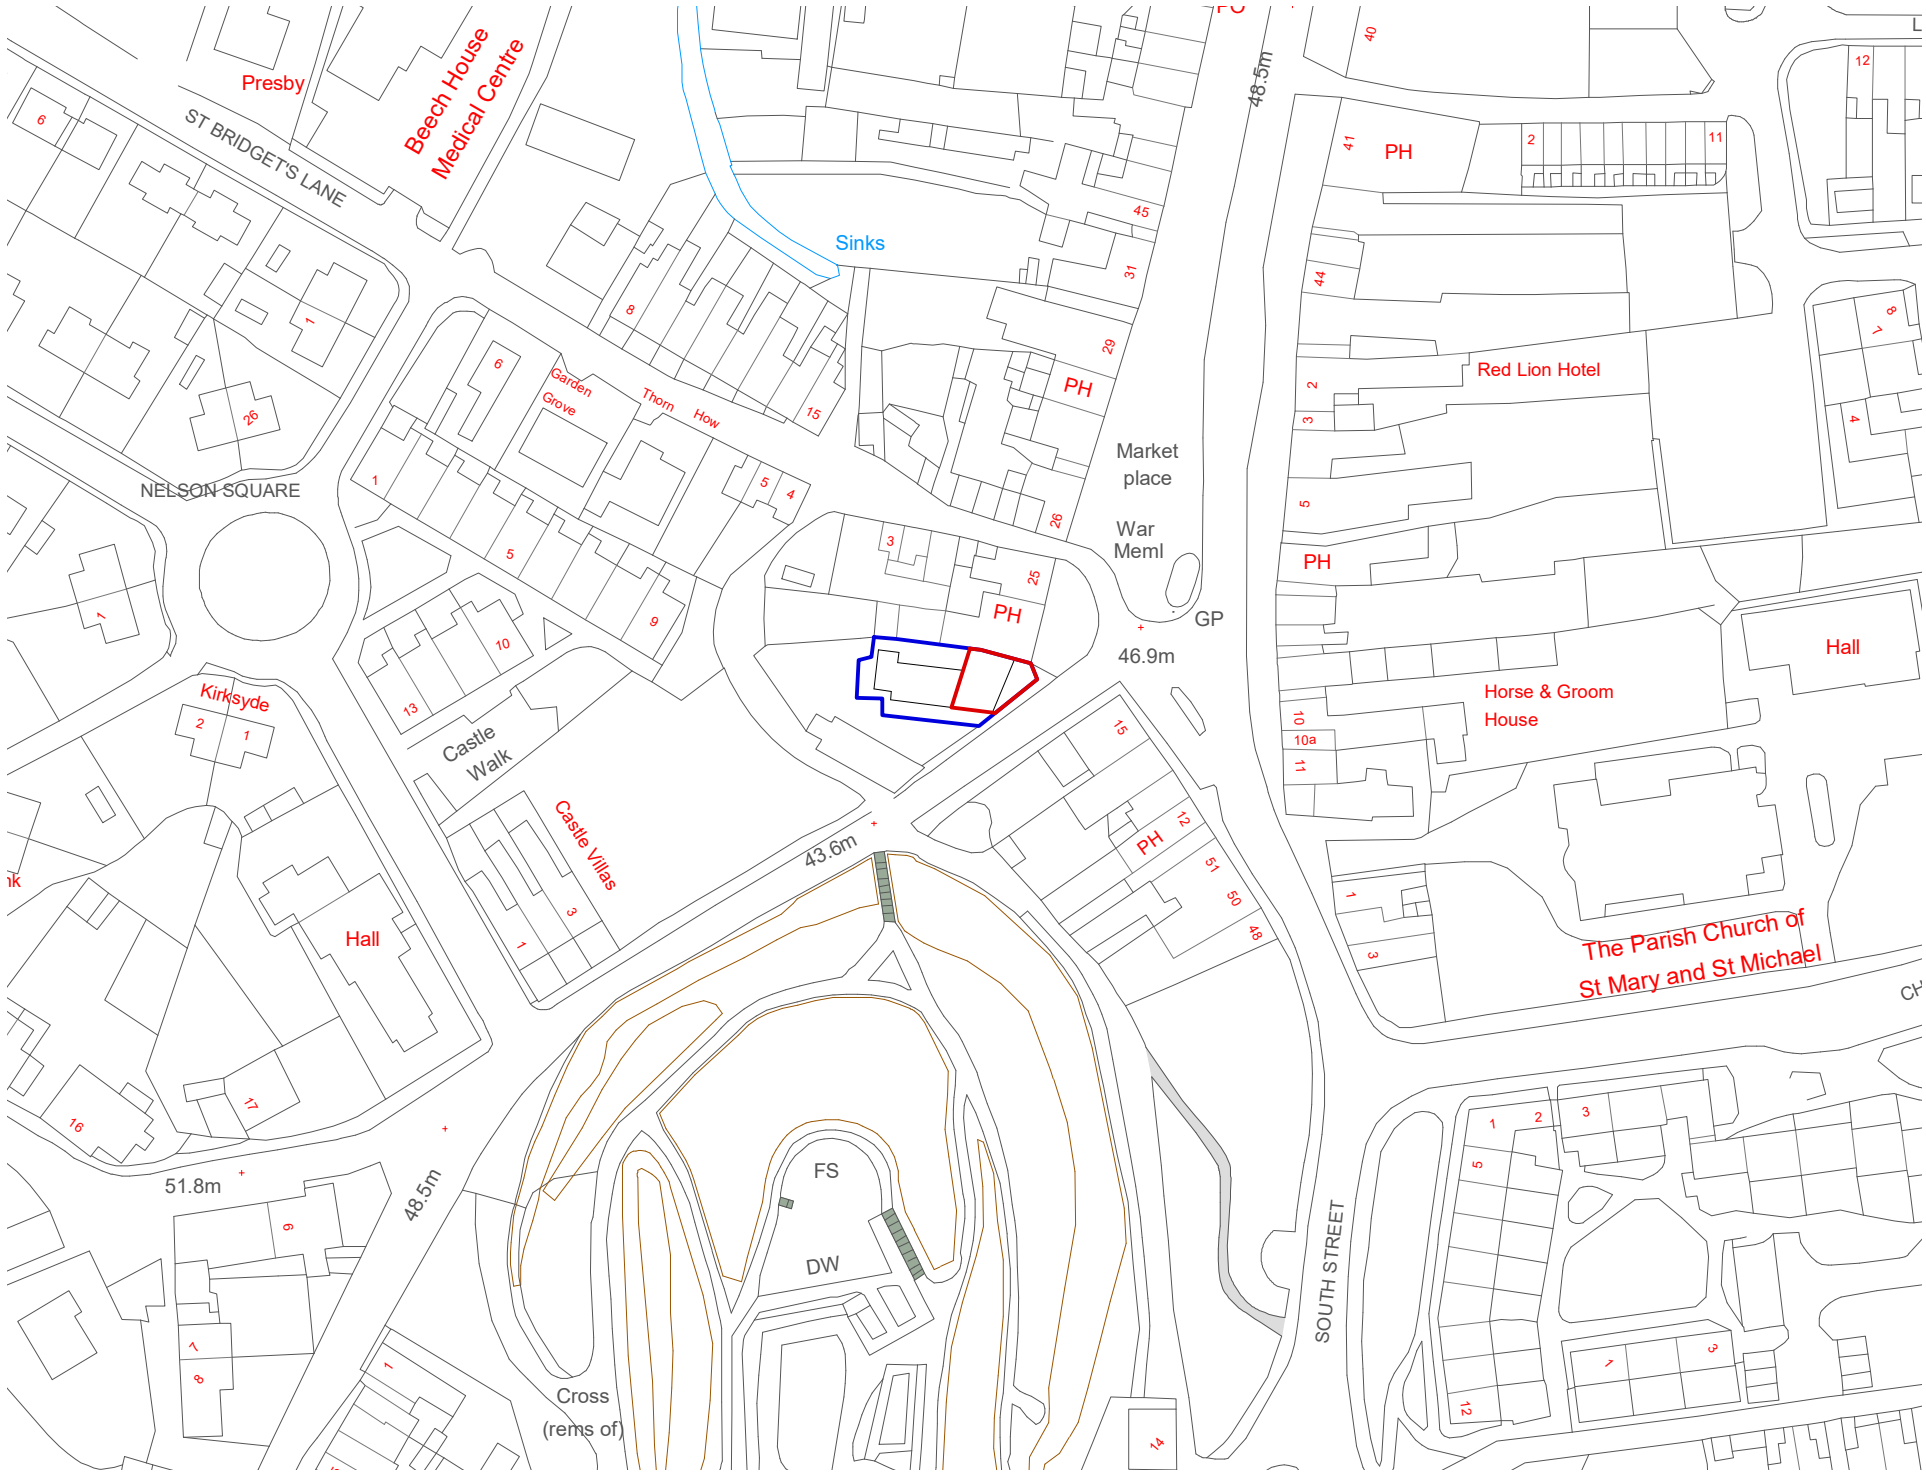

Site Location Plan
Scale 1:1250 @ A3



MCA

MC Architecture + Design

<input type="checkbox"/> Preliminary	<input type="checkbox"/> Tender
<input checked="" type="checkbox"/> For Approval	<input type="checkbox"/> Construction

Client >

The BV Group UK Ltd

Project >

22-23 Market Place, Egremont,
Cumbria, CA22 2AG.

Drawing Title >

Site Location Plan.

Scale >	Date >
1:1250 @ A3	July 2021

Drawing No. >	Rev >
2021-003-01	A