


**Please Note:**

Drawings subject to relevant statutory approvals.

All dimensions to be checked on site. Do not scale from this drawing. Work to figured dimensions only.

© This drawing is copyright of MC Architecture + Design Ltd and may not be reproduced in any way without their specific permission.

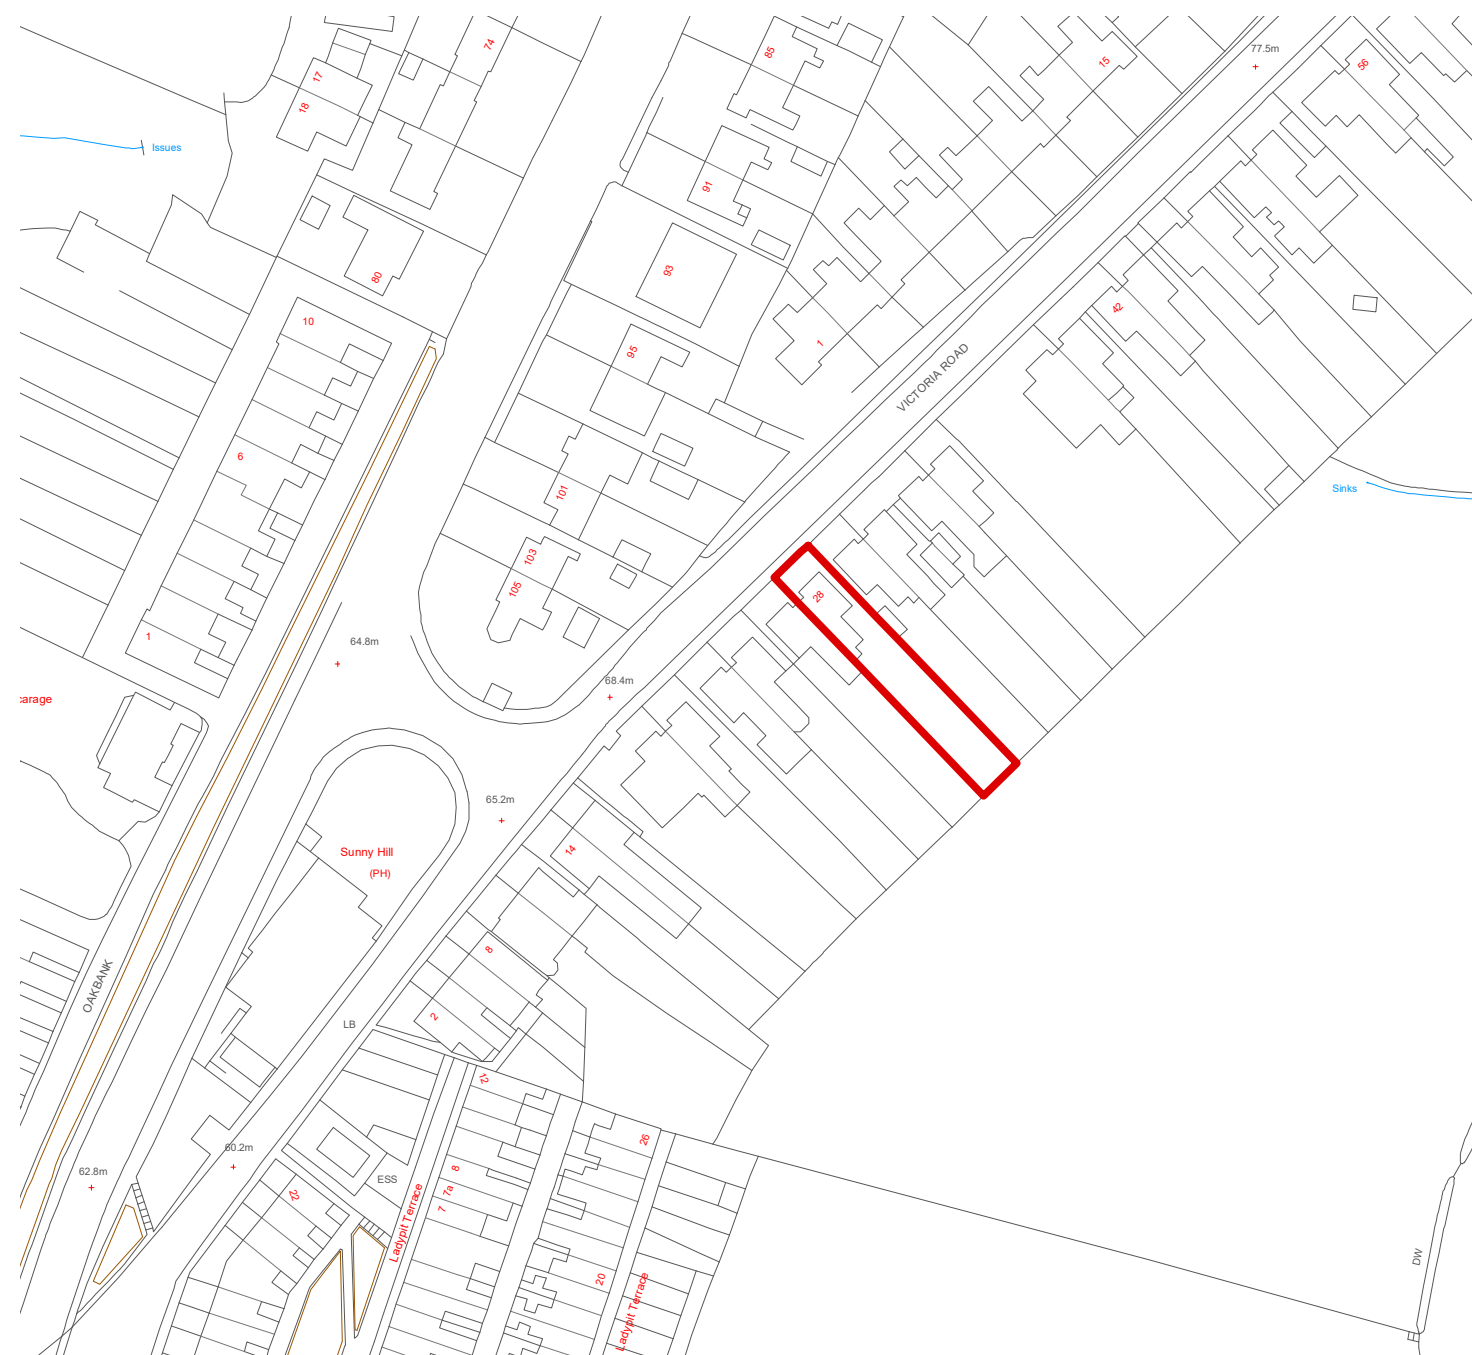

**Site Location Plan**  
Scale 1:1250 @ A3



# MCA

MC Architecture + Design

☐ Preliminary

☒ For Approval

☐ Tender

☐ Construction

Client >

Mr + Mrs Fitzsimons.

Project >

28 Victoria Road, Whitehaven,  
Cumbria, CA28 6JA.

Drawing Title >

Site Location Plan.

Scale >

1:1250 @ A3

Date >

April 2021

Drawing No. >

2021-004-01

Rev >

A