
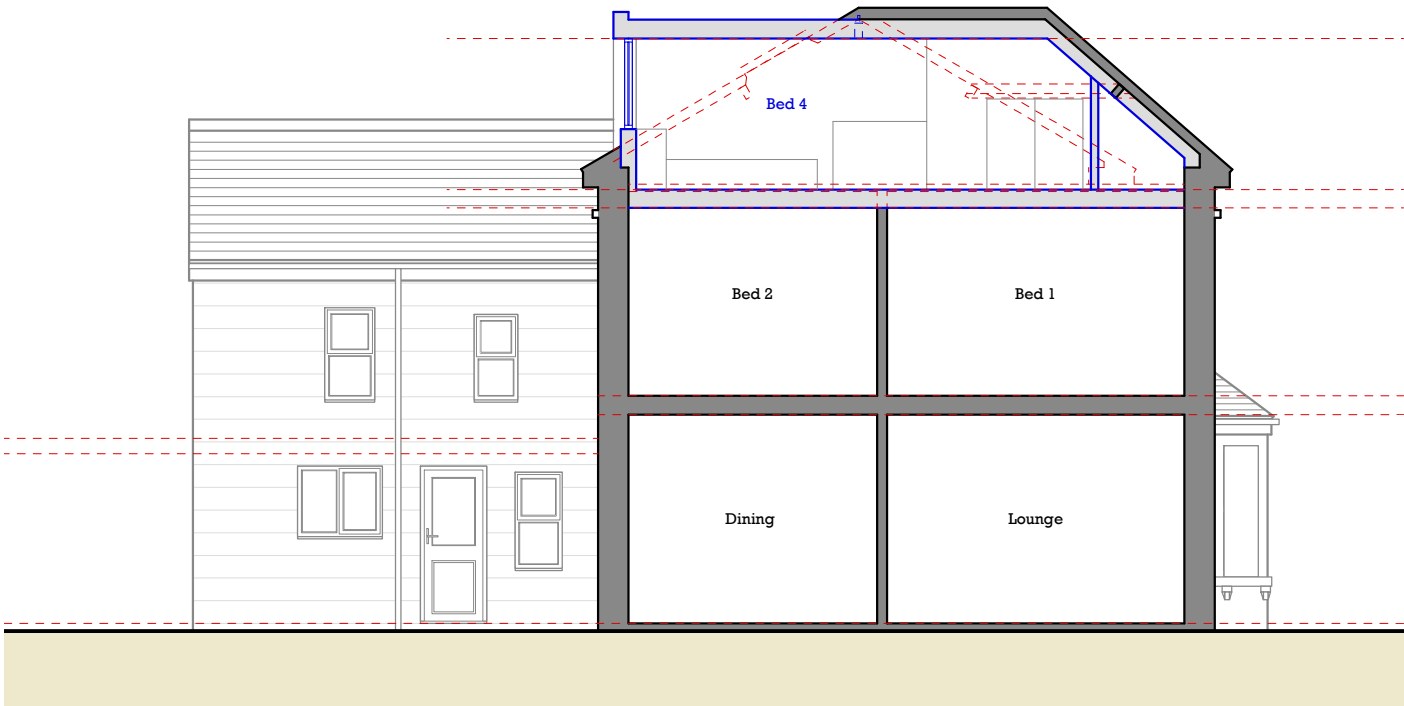


**Please Note:**


Drawings subject to relevant statutory approvals.

All dimensions to be checked on site. Do not scale from this drawing. Work to figured dimensions only.

© This drawing is copyright of MC Architecture + Design Ltd and may not be reproduced in any way without their specific permission.

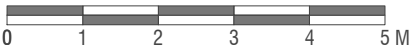

**Proposed Section A-A**  
Scale 1:100 @ A3

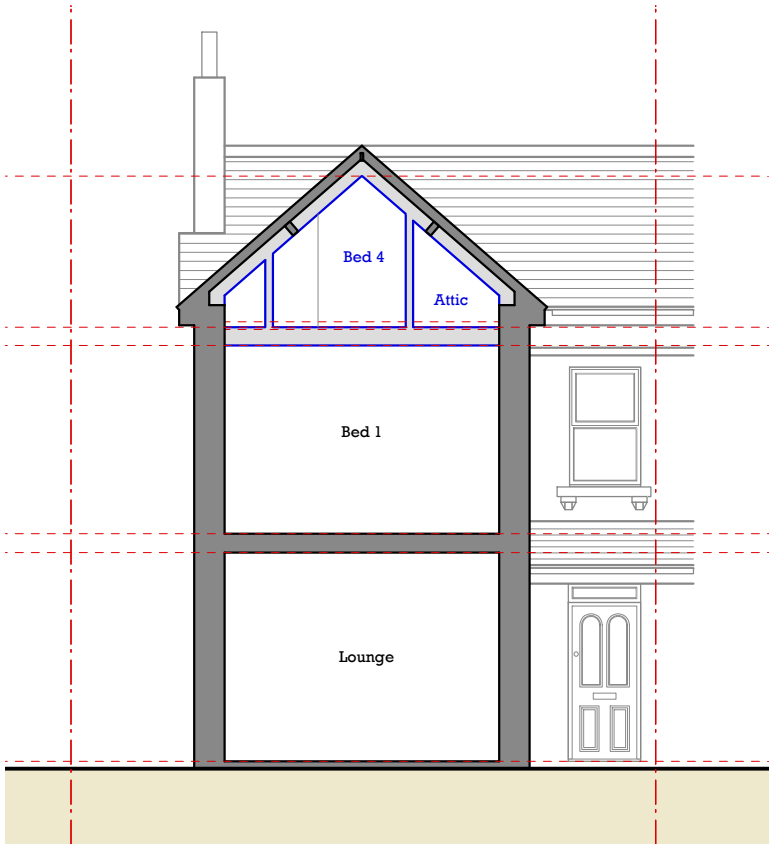

**Proposed Section B-B**  
Scale 1:100 @ A3

MCA

MC Architecture + Design

☐ Preliminary

☐ For Approval

☐ Tender

☐ Construction

Client >

Mr + Mrs Fitzsimons.

Project >

28 Victoria Road, Whitehaven,  
Cumbria, CA28 6JA.

Drawing Title >

Proposed Sections A-A & B-B

Scale >

1:100 @ A3

Date >

April 2021

Drawing No. >

2021-004-30

Rev >

B