


Please Note:


Drawings subject to relevant statutory approvals.

All dimensions to be checked on site. Do not scale from this drawing. Work to figured dimensions only.

C. This drawing is copyright of MC Architecture + Design and may not be reproduced in any way without their specific permission.

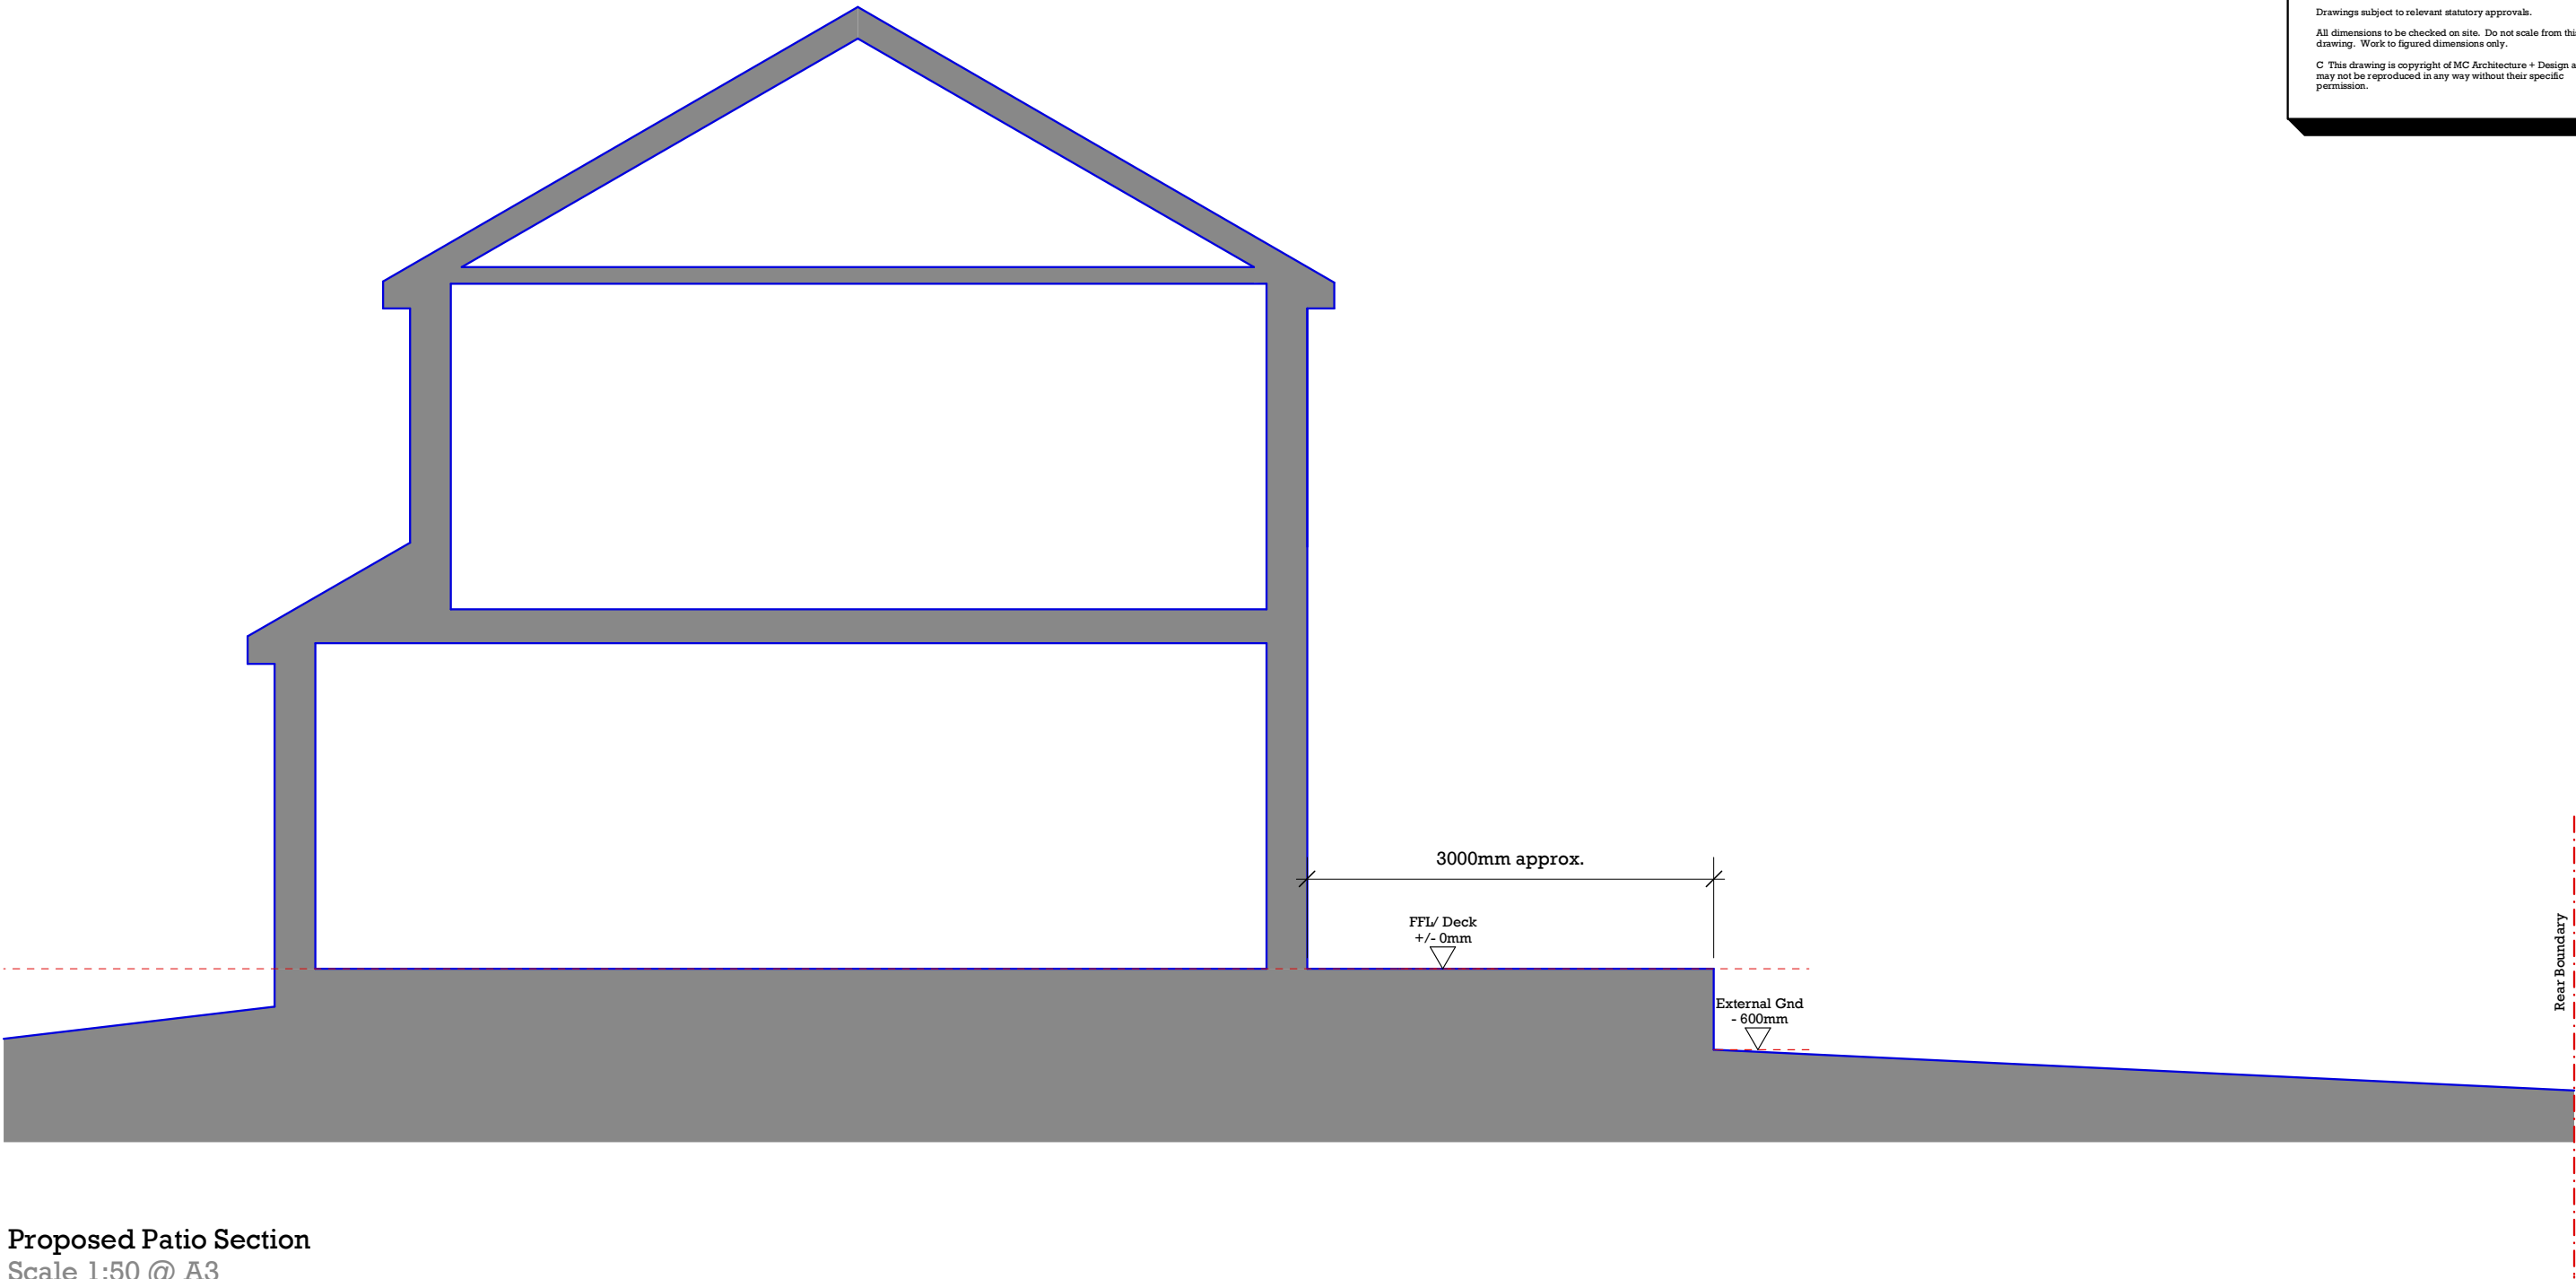

Proposed Patio Section
Scale 1:50 @ A3

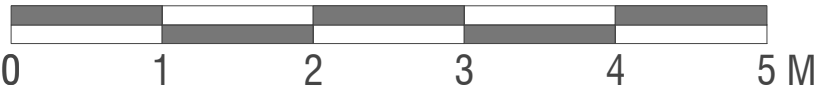

MCA
MC Architecture + Design

<input type="checkbox"/> Preliminary	<input type="checkbox"/> Tender
<input checked="" type="checkbox"/> For Approval	<input type="checkbox"/> Construction

Client >
Mr & Mrs Derbyshire.

Project >
10 Calder View, Braystones Road,
Beckermet, Cumbria, CA21 2XY.

Drawing Title >
Proposed Patio Section.

Scale > 1:50 @ A3	Date > Aug 2021
----------------------	--------------------

Drawing No. > 2021-009-07	Rev > <div>A</div>
------------------------------	-----------------------