


Please Note:

Drawings subject to relevant statutory approvals.

All dimensions to be checked on site. Do not scale from this drawing. Work to figured dimensions only.

C: This drawing is copyright of MC Architecture + Design and may not be reproduced in any way without their specific permission.

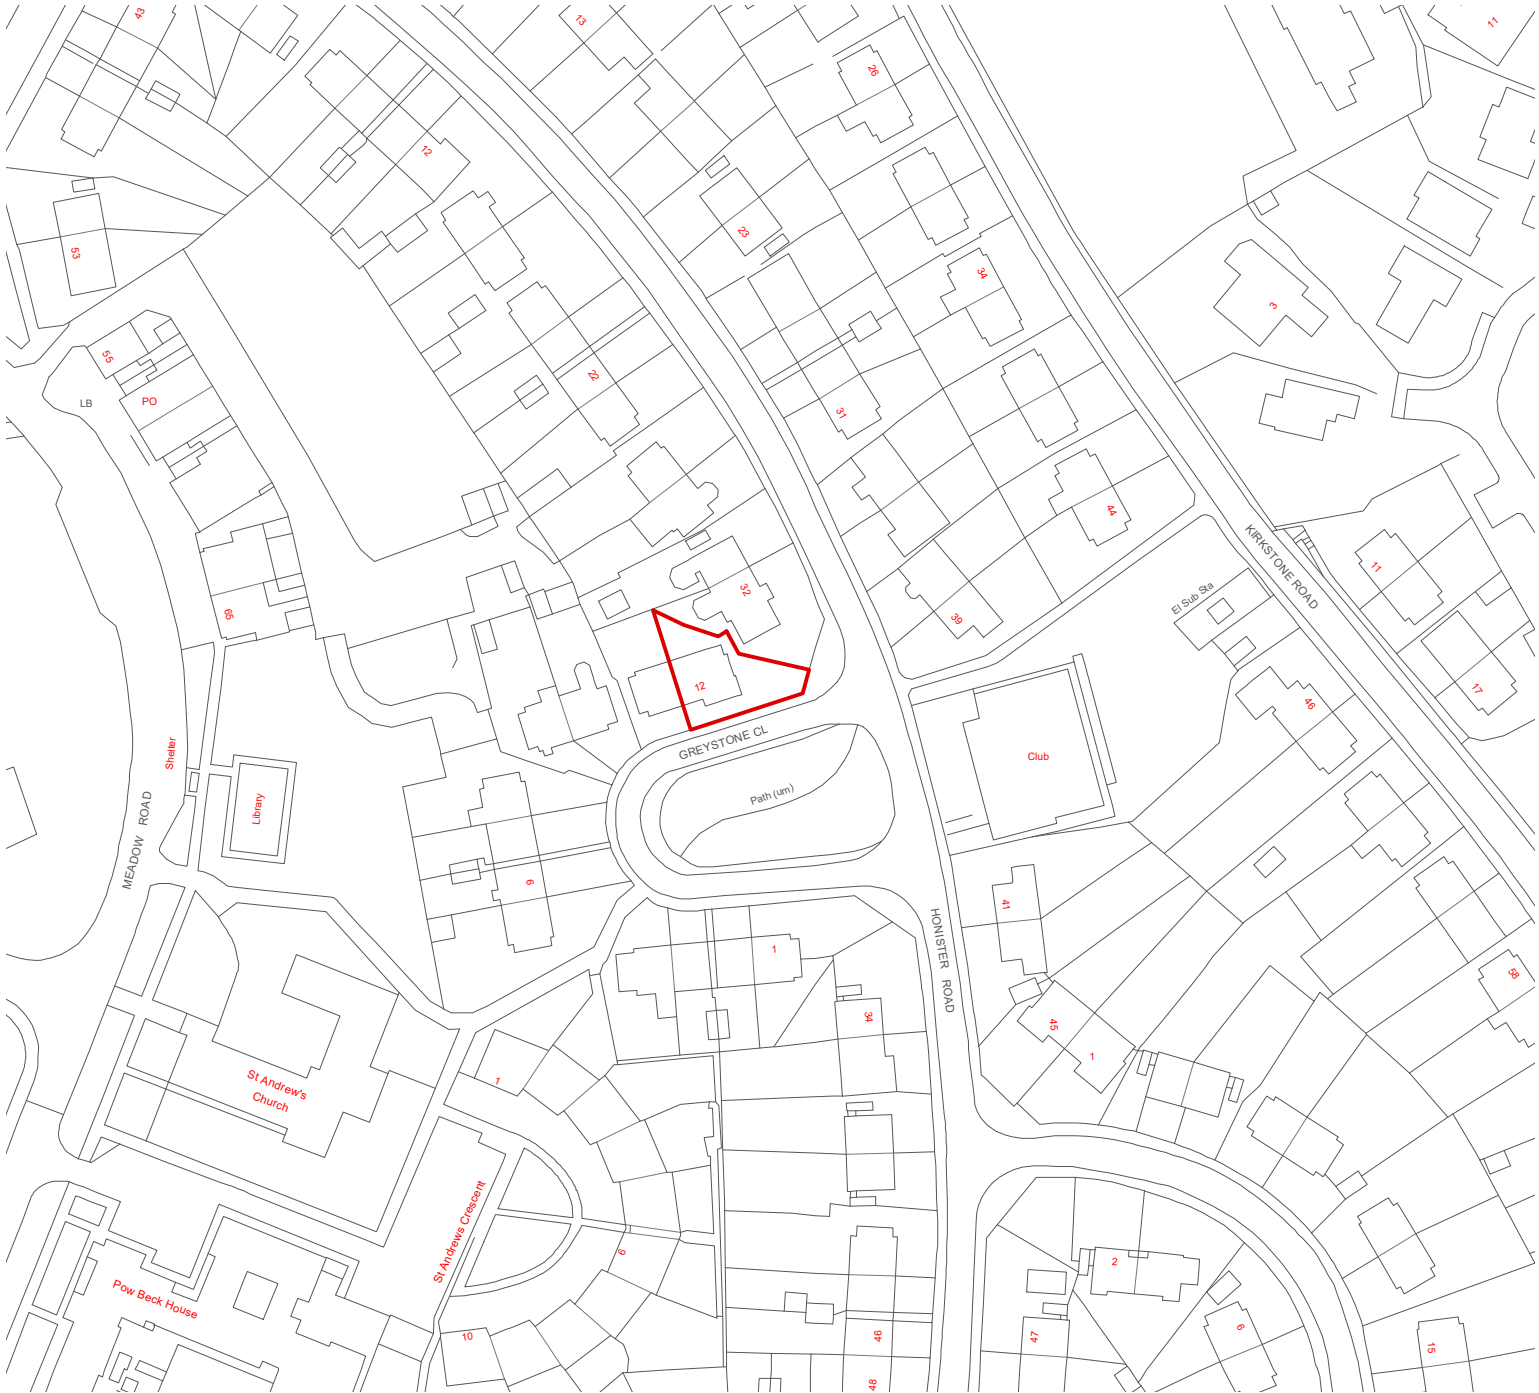

Site Location Plan
Scale 1:1250 @ A3



MCA
MC Architecture + Design

☐ Preliminary

☐ Tender

☒ For Approval

☐ Construction

Client >

Mr & Mrs Sim.

Project >

12 Greystone Close, Whitehaven,
Cumbria, CA28 8HR.

Drawing Title >

Site Location Plan.

Scale >

1:1250 @ A3

Date >

Feb 2022

Drawing No. >

2021-010-01

Rev >

A