


**Please Note:**


Drawings subject to relevant statutory approvals.

All dimensions to be checked on site. Do not scale from this drawing. Work to figured dimensions only.

C. This drawing is copyright of MC Architecture + Design and may not be reproduced in any way without their specific permission.

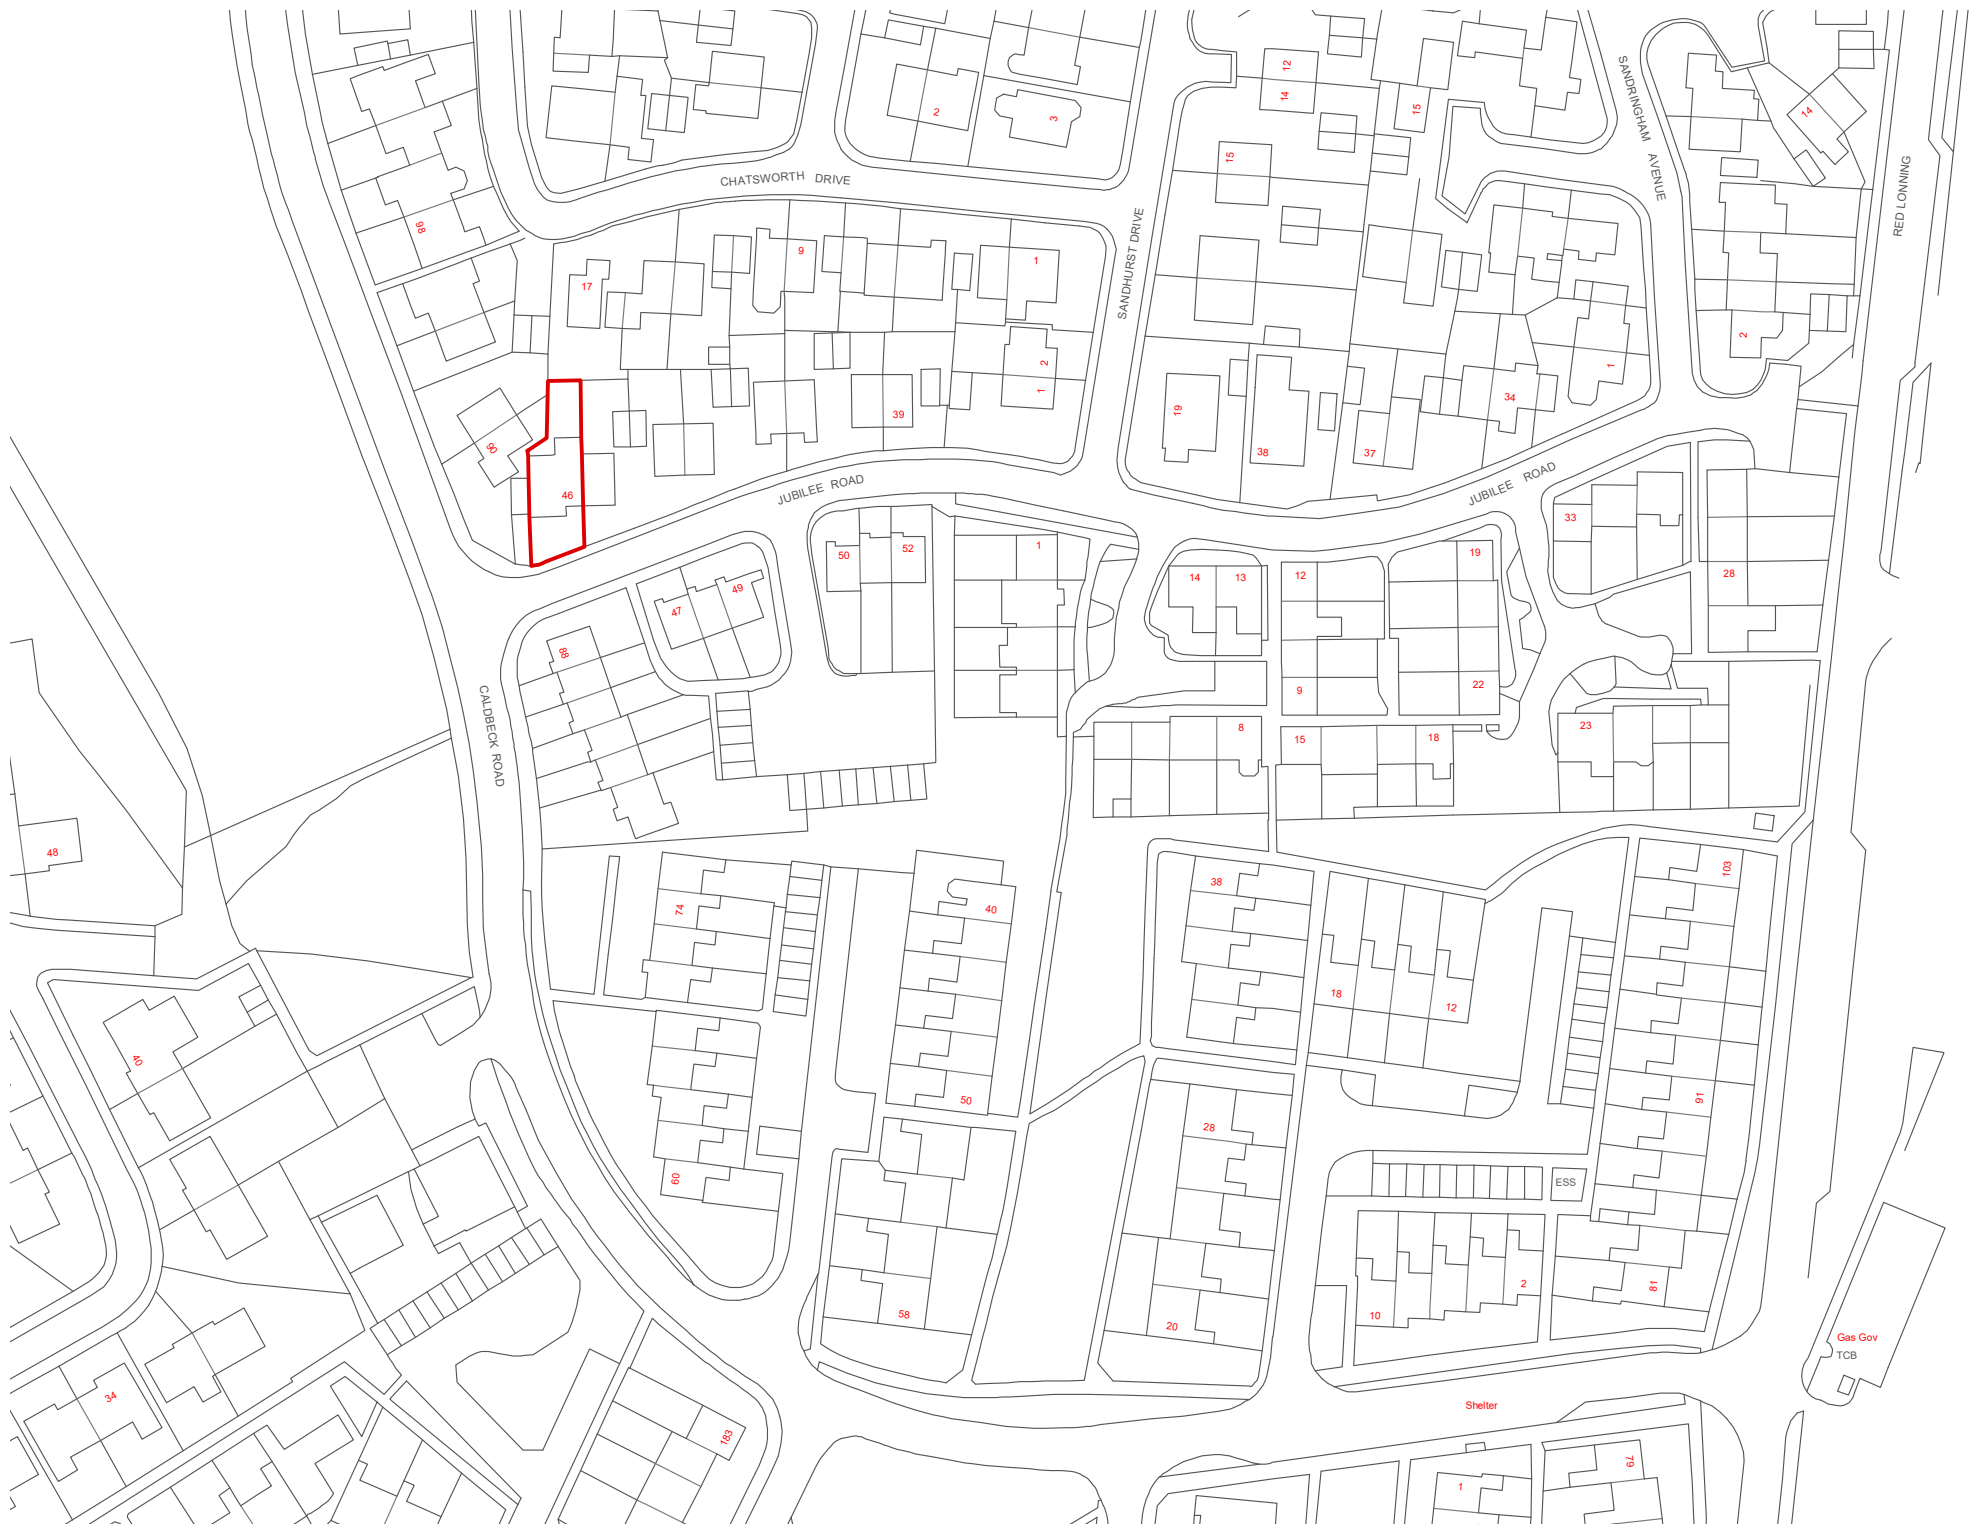

**Site Location Plan**  
Scale 1:1250 @ A3

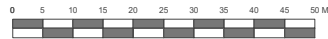

MCA

MC Architecture + Design

☐ Preliminary

☐ Tender

☒ For Approval

☐ Construction

Client >

Mr & Mrs Coward

Project >

46 Jubilee Road, Whitehaven, Cumbria, CA28 6XJ.

Drawing Title >

Site Location Plan

Scale >

1:1250 @ A3

Date >

Sept 2021

Drawing No. >

2021-015-01

Rev >

A