


Please Note:

Drawings subject to relevant statutory approvals.

All dimensions to be checked on site. Do not scale from this drawing. Work to figured dimensions only.

C. This drawing is copyright of MC Architecture + Design and may not be reproduced in any way without their specific permission.

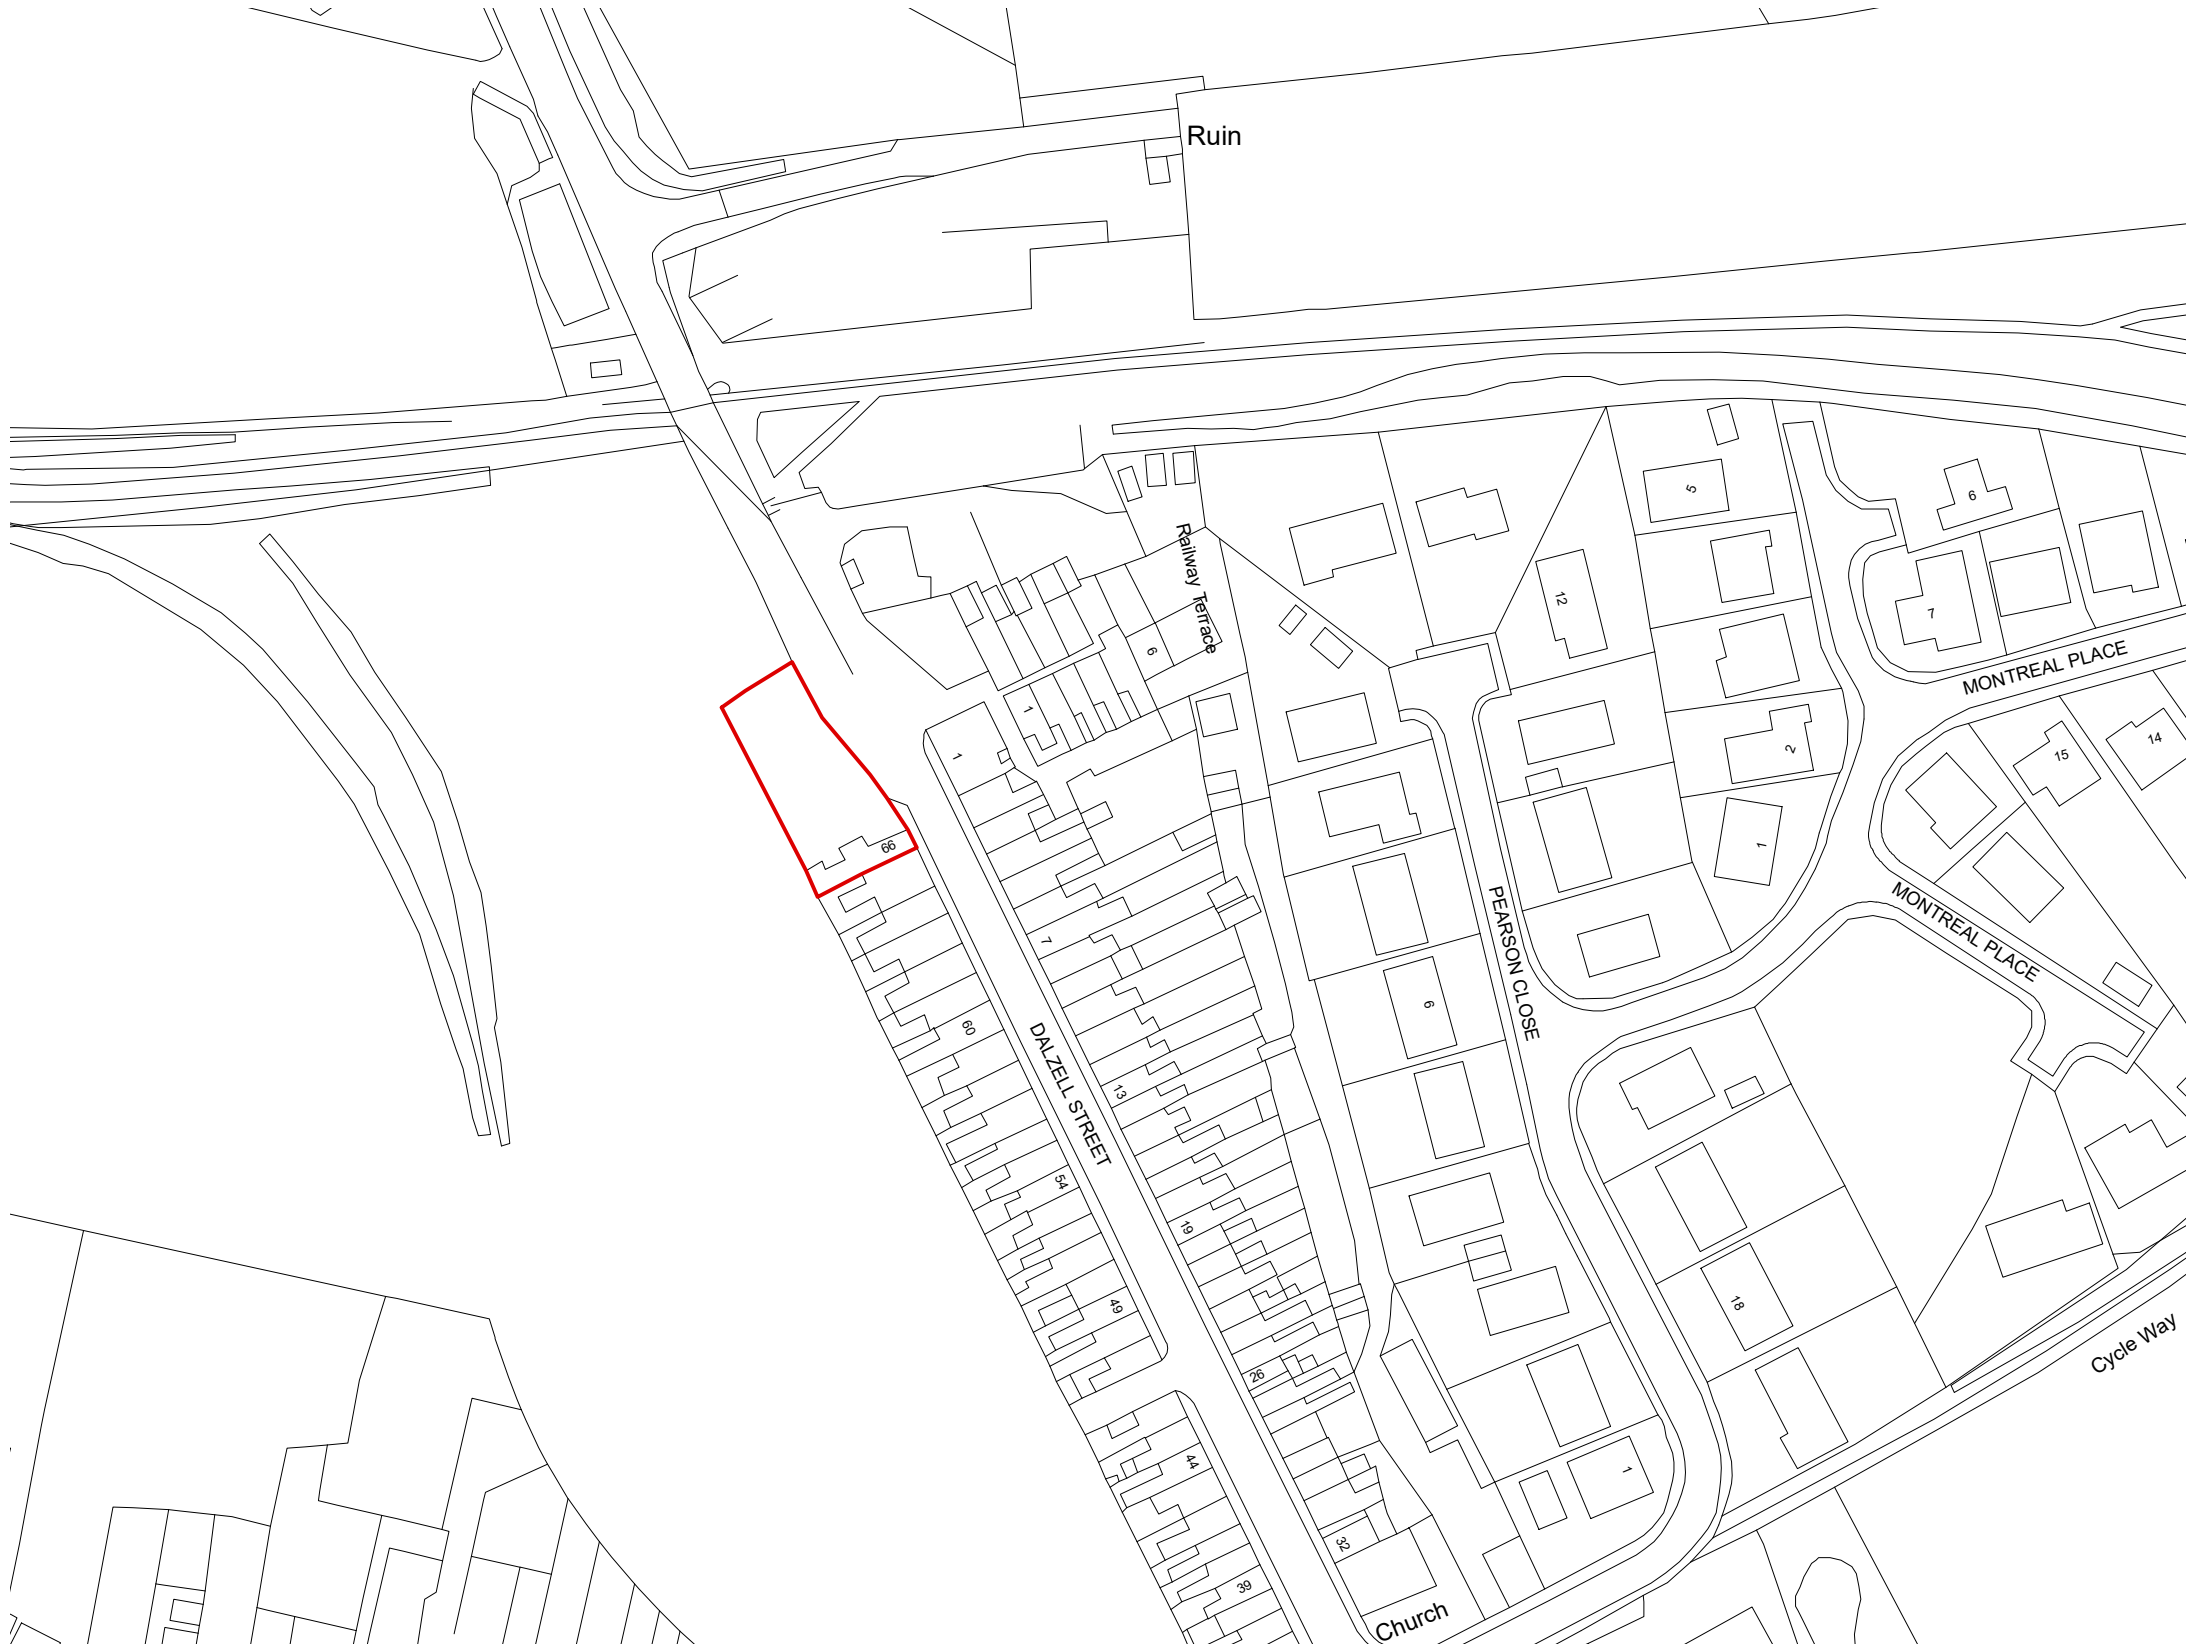

Site Location Plan
Scale 1:1250 @ A3



MCA

MC Architecture + Design

<input type="checkbox"/> Preliminary	<input type="checkbox"/> Tender
<input checked="" type="checkbox"/> For Approval	<input type="checkbox"/> Construction

Client >

Ms Murphy

Project >

66 Dalzell Street, Moor Row, Cumbria, CA24 3JP.

Drawing Title >

Site Location Plan

Scale >	Date >
1:1250 @ A3	Aug 2021

Drawing No. >	Rev >
2021-016-01	<input type="checkbox"/>