


SITE LOCATION PLAN  
1:1250

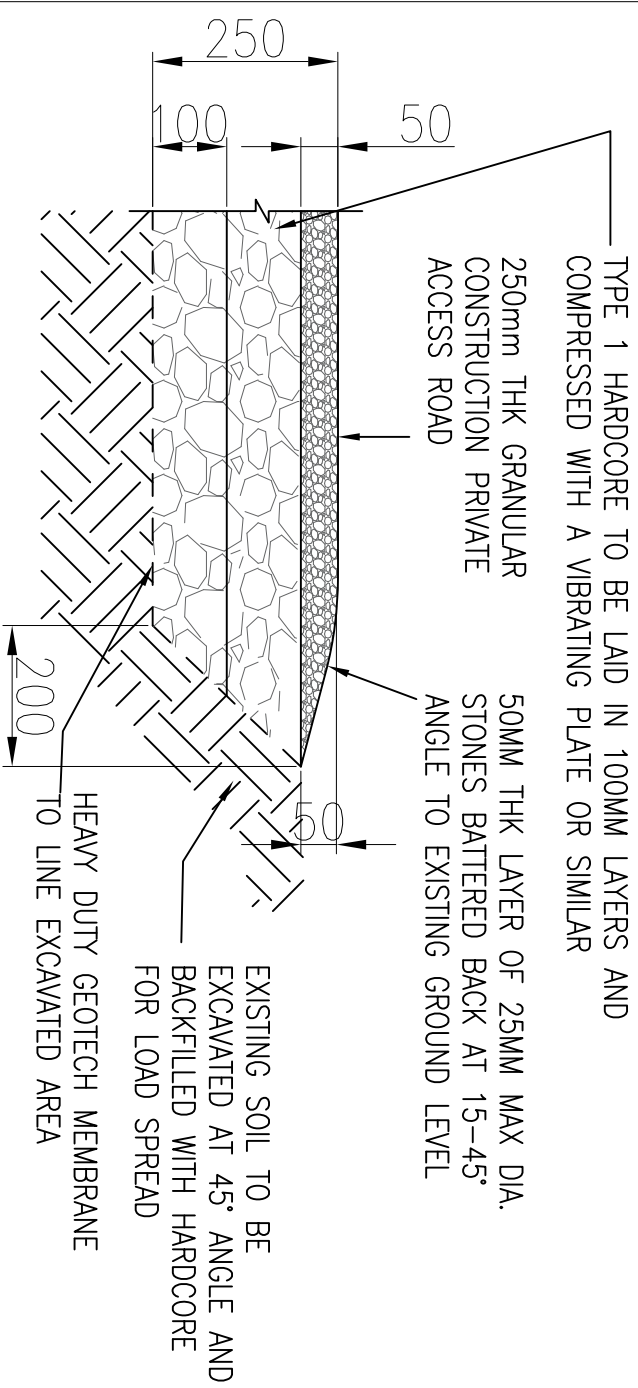

# PROPOSED GRANULAR CONSTRUCTION PRIVATE ACCESS ROAD

SCALE 1:10

1. ALL DIMENSIONS IN MM UNLESS NOTED OTHERWISE (UNO)
2. DO NOT SCALE FROM THIS DRAWING
3. CONTRACTOR TO UNDERTAKE OWN MEASUREMENTS AND ENSURE ACCURACY PRIOR TO PURCHASING OF MATERIALS OR UNDERTAKING ANY CONSTRUCTION WORKS.
4. ANY DISCREPANCIES SHALL BE REPORTED TO THE APPOINTED STRUCTURAL ENGINEER FOR VERIFICATION.
5. ROAD MAKE-UP IS INDICATIVE, CONTRACTOR TO TAKE COGNISANCE OF SURROUNDING GROUND LEVELS AND BLEND IN AS REQUIRED.

LEGEND:

MH - EXISTING MANHOLE  
E.G. - EXISTING GARAGE  
E.T. - EXISTING TRANSFORMER

Mod. B		Date : DATE		Mod. A		Date : 08/10/2020		Copyright Goldberg Engineering Ltd 2020. Permission to copy, or use the information for any other purpose, should be sought directly from Goldberg Engineering Ltd	
								Goldberg Engineering Ltd	
Drawn	Checked	Approved	Drawn	Checked	Approved	41 Tonlin Avenue Whitehaven, Cumbria CA28 8BS			
Name	NAME	NAME	Name	GOLDBERG ENG.	Z. RUBINUS	DAVID HILLHOUSE 14 BARNCILL PLACE DISTINGTON, WORKINGTON, CA14 5UY GA AND DETAILS OF PROPOSED PRIVATE ACCESS ROAD			
Signature	*****	*****	Signature	*****	*****	Drg. No. 2021-DRG-1			
					Mod. A				