

NOTES:

1. ALL DIMENSIONS IN MM UNLESS NOTED OTHERWISE (UNO)

2. DO NOT SCALE FROM THIS DRAWING

3. CONTRACTOR TO UNDERTAKE OWN MEASUREMENTS AND ENSURE ACCURACY PRIOR TO PURCHASING OF MATERIALS OR UNDERTAKING ANY CONSTRUCTION WORKS.

4. ANY DISCREPANCIES SHALL BE REPORTED TO THE APPOINTED STRUCTURAL ENGINEER FOR VERIFICATION.


5. ROAD MAKE-UP IS INDICATIVE. CONTRACTOR TO TAKE COGNISANCE OF SURROUNDING GROUND LEVELS AND BLEND IN AS REQUIRED.

LEGEND:

MH – EXISTING MANHOLE

E.G. – EXISTING GARAGE

E.T. – EXISTING TRANSFORMER

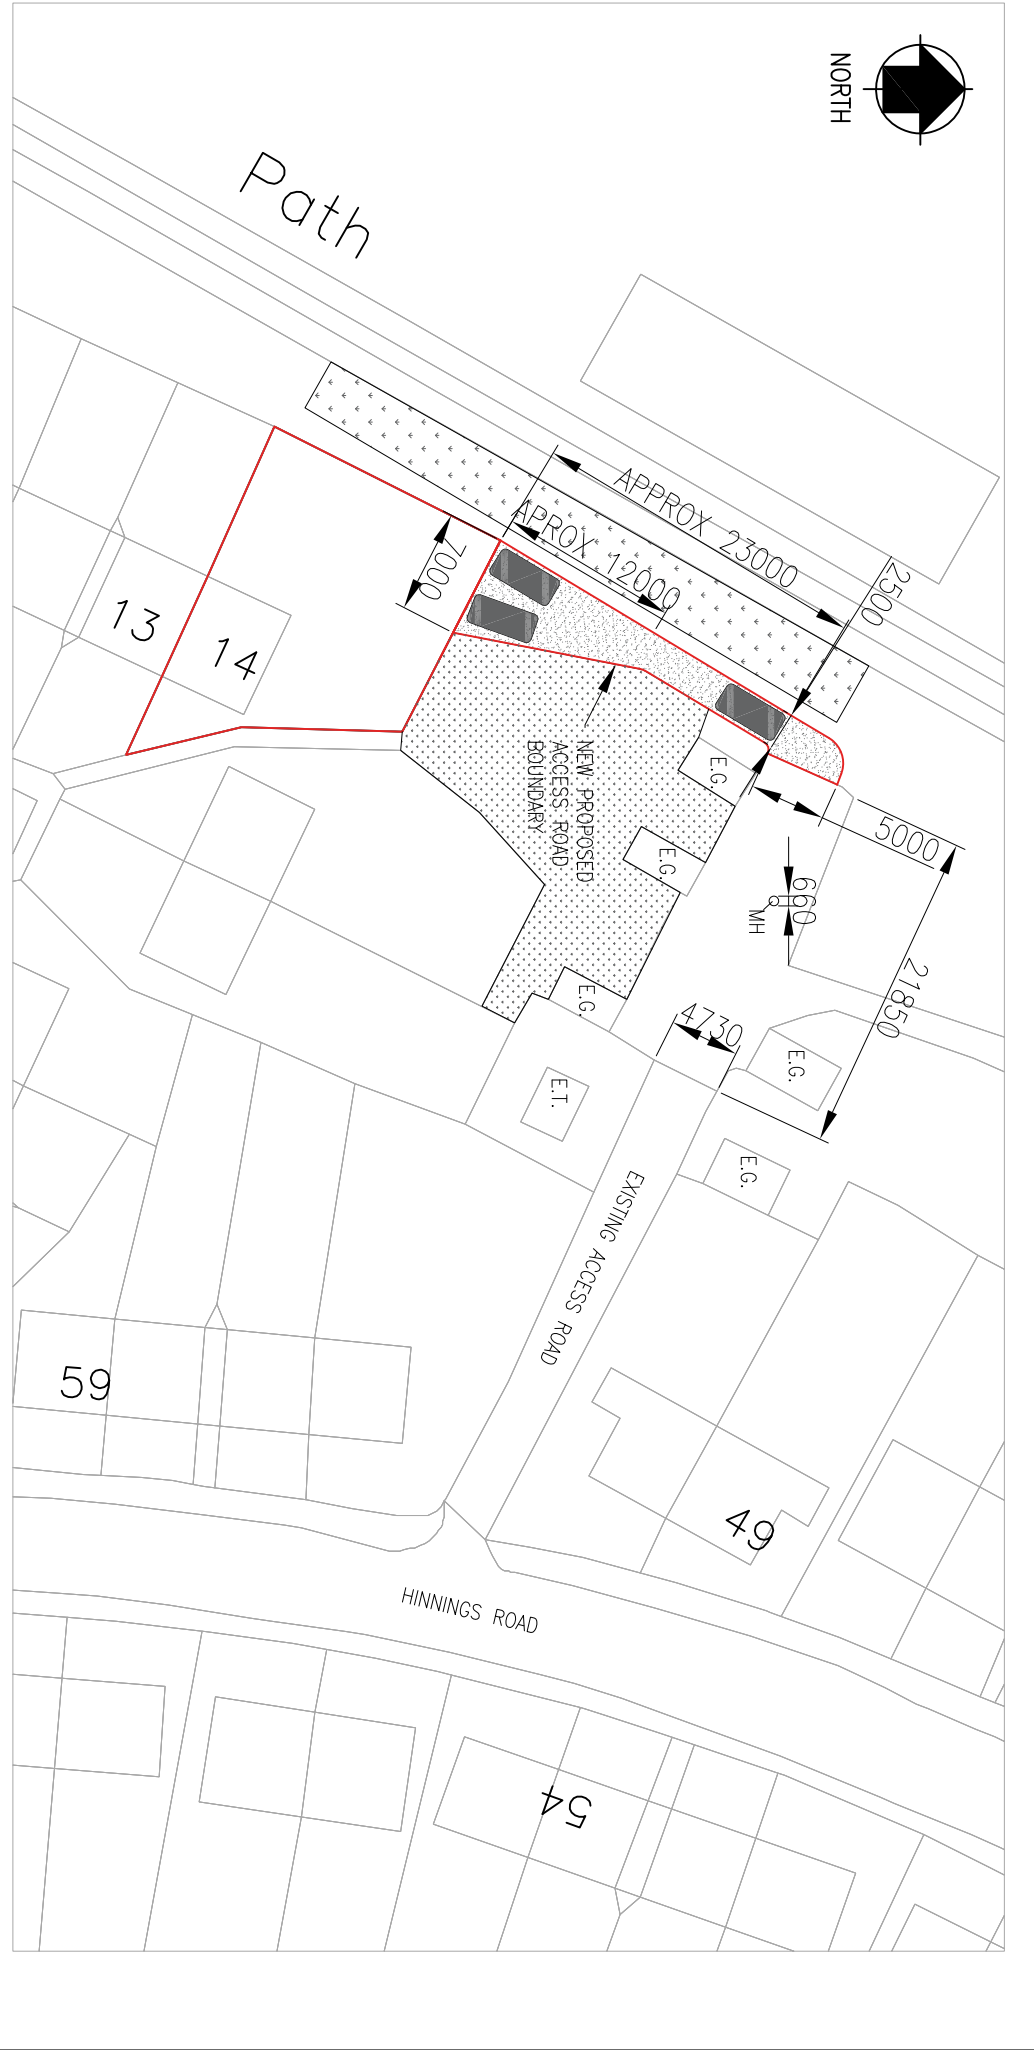

RequestAPlan
Map number: TQRQM20275103946216

Title: 14 Barnhill Place Road Proposal
Map Produced for: David Hillhouse
2 Crown copyright and database rights 2020 OS 100042786
Project ID:
Date of Purchase: 01-10-2020
1 Years subscription from 01-10-2020 for 1 workstation.

10 m

50 m

100 m

BLOCK PLAN

1:500

Mod. B		Date : DATE		Mod. A		Date : 08/10/2020		Copyright Goldberg Engineering Ltd 2020. Permission to copy, or use the information for any other purpose, should be sought directly from Goldberg Engineering Ltd		Goldberg Engineering Ltd		DAVID HILLHOUSE 14 BARNHILL PLACE DISTINGTON, WORKINGTON, CA14 5UY GA AND DETAILS OF PROPOSED PRIVATE ACCESS ROAD		Drg. No. 2021-DRG-2		Mod. A	
Drawn	NAME	Checked	NAME	Approved	NAME	Drawn	NAME	Checked	NAME	Approved	NAME						
None	NAME					None	GOLDBERG ENG.		Z. RUBINS		Z. RUBINS						
Signature					Signature												