






FRONT ELEVATION 1:50

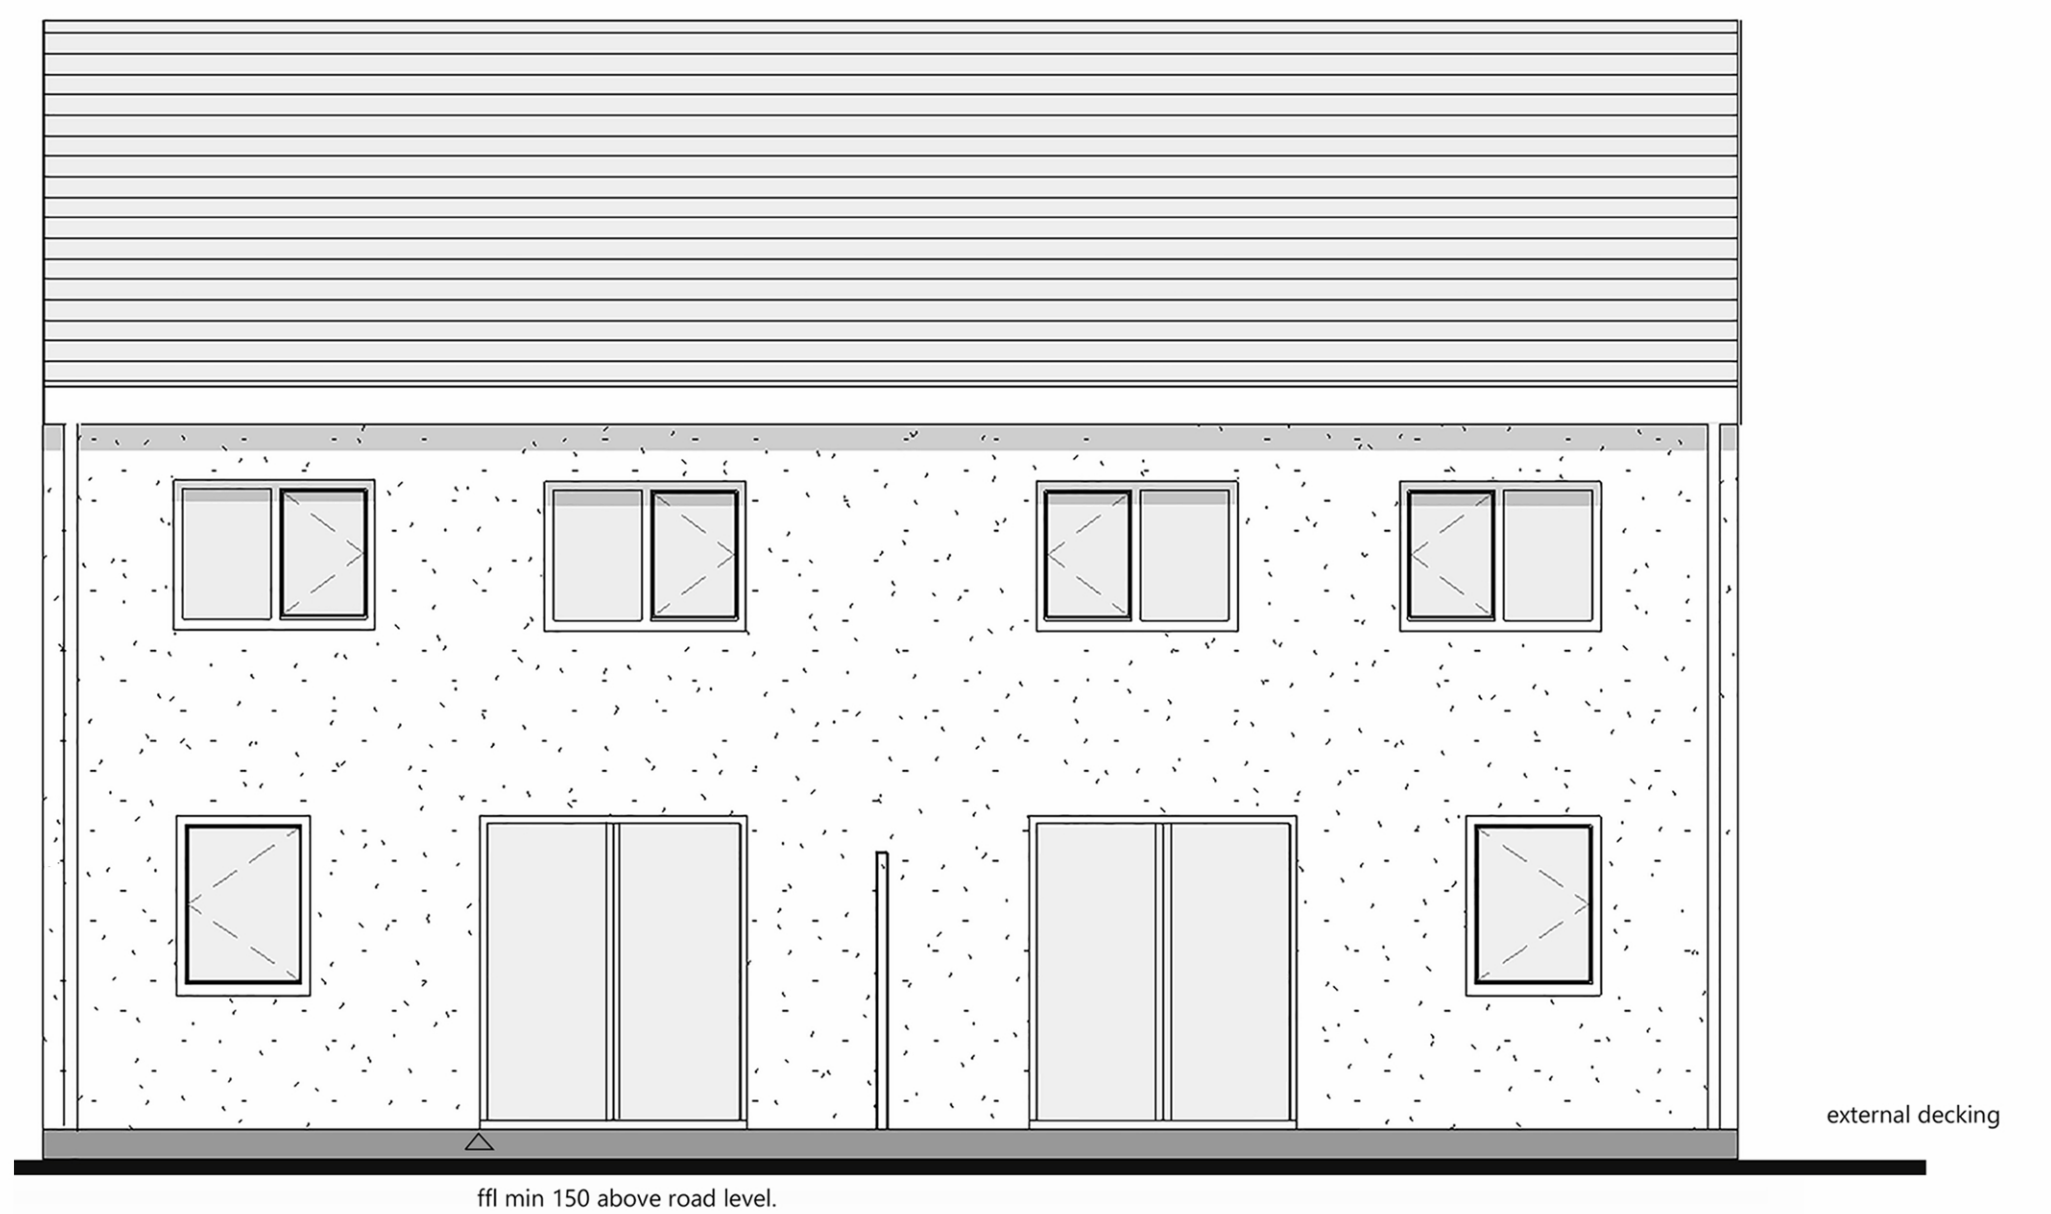


REAR ELEVATION 1:50

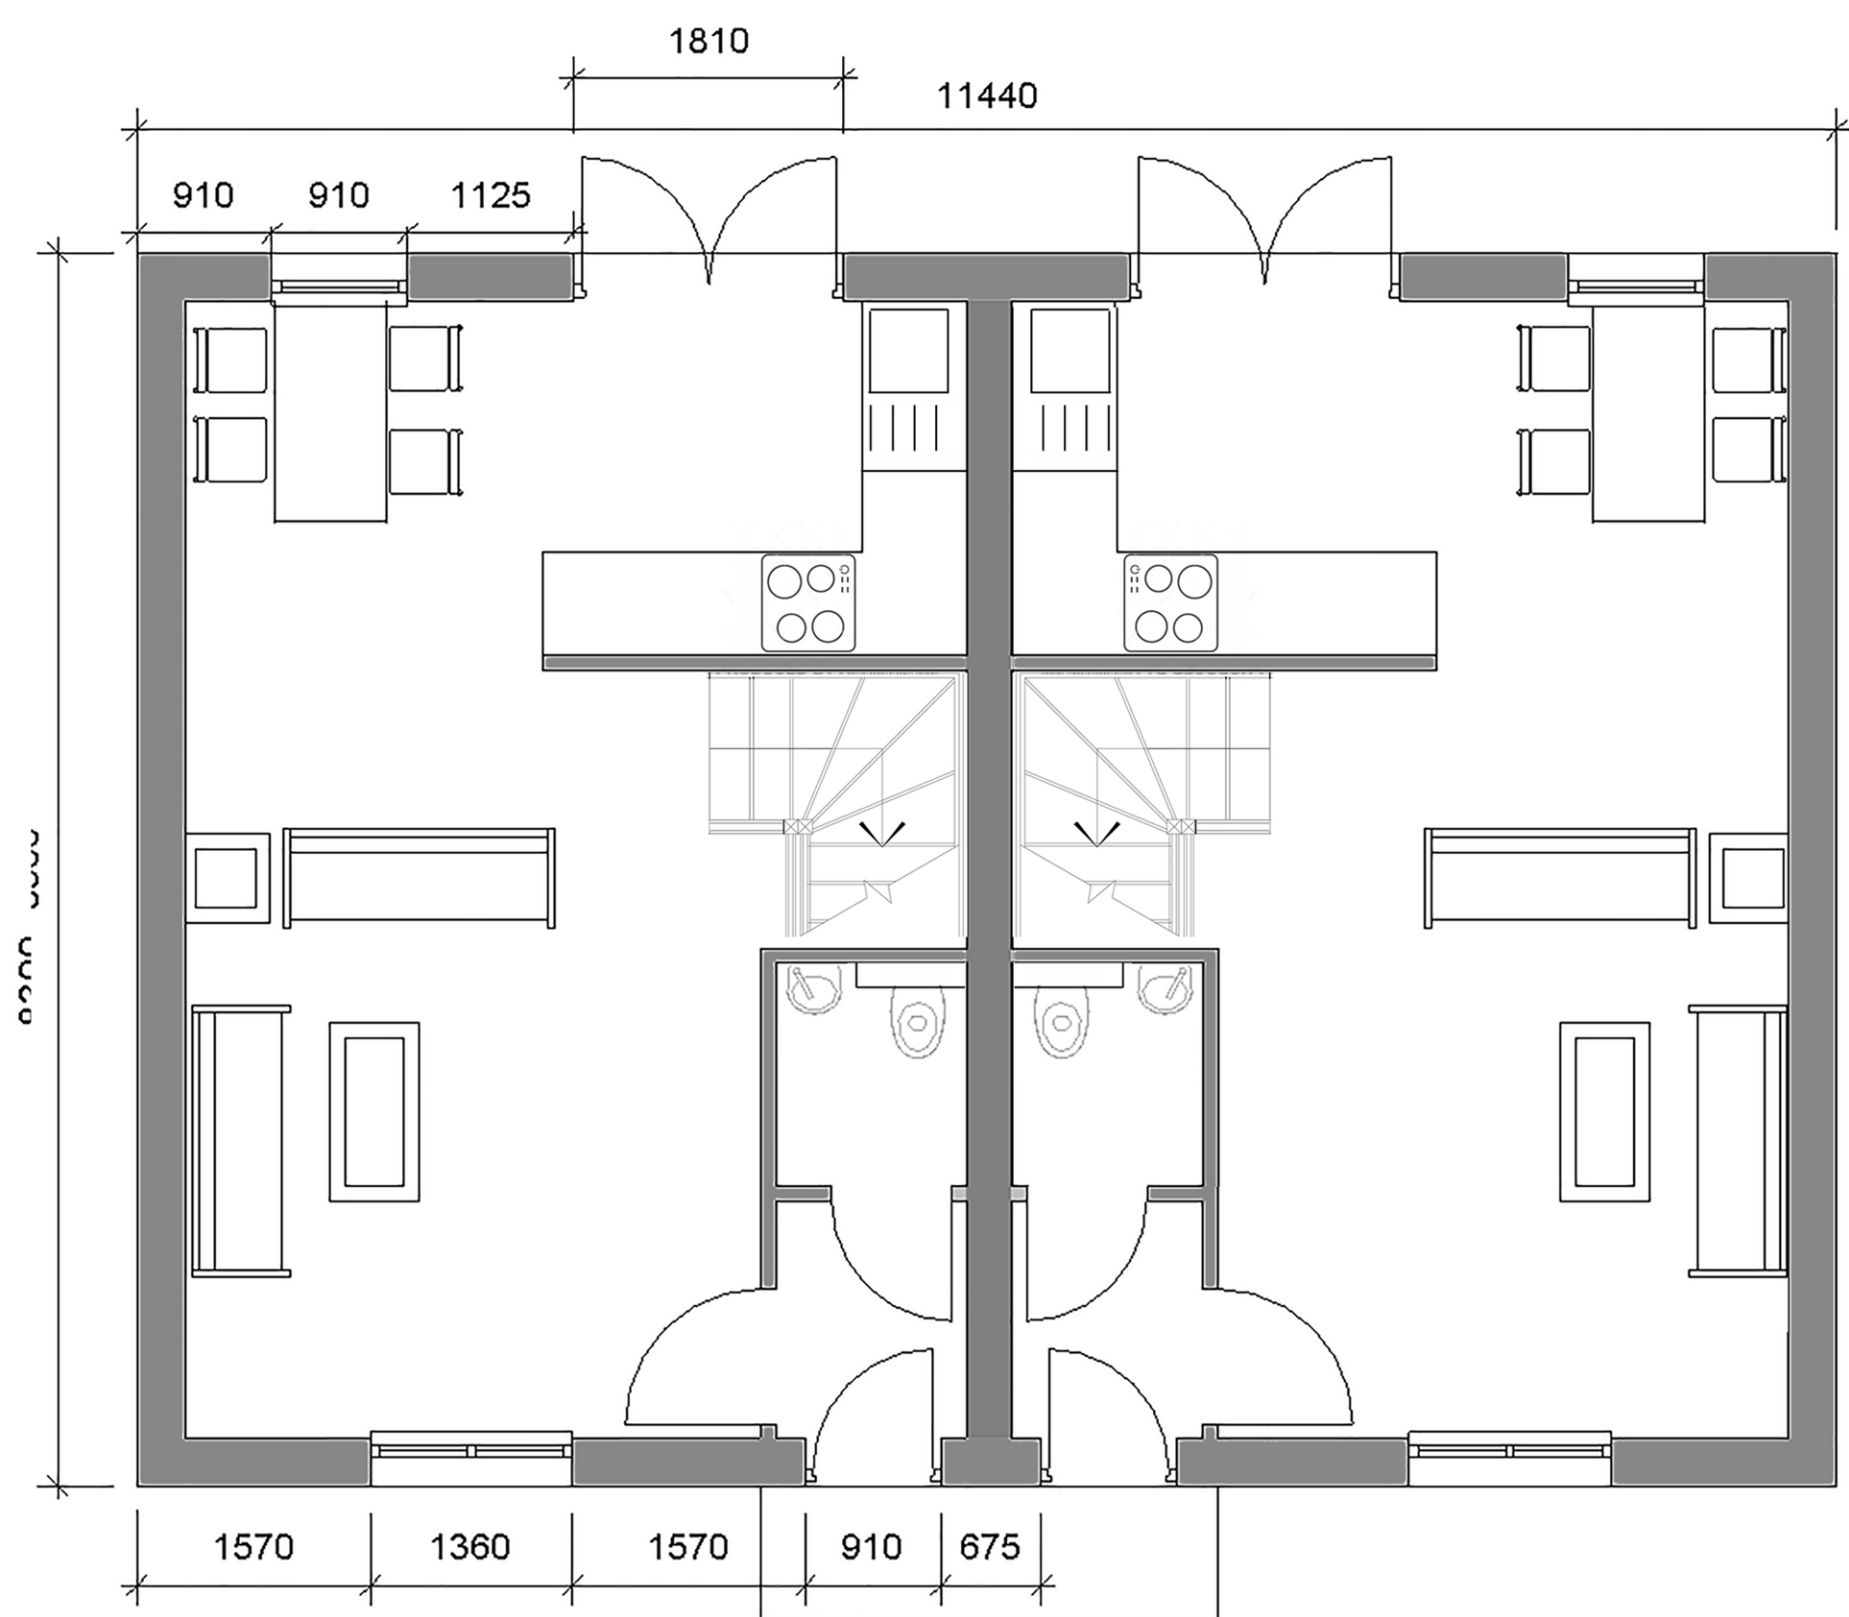


GROUND FLOOR PLAN 1:50

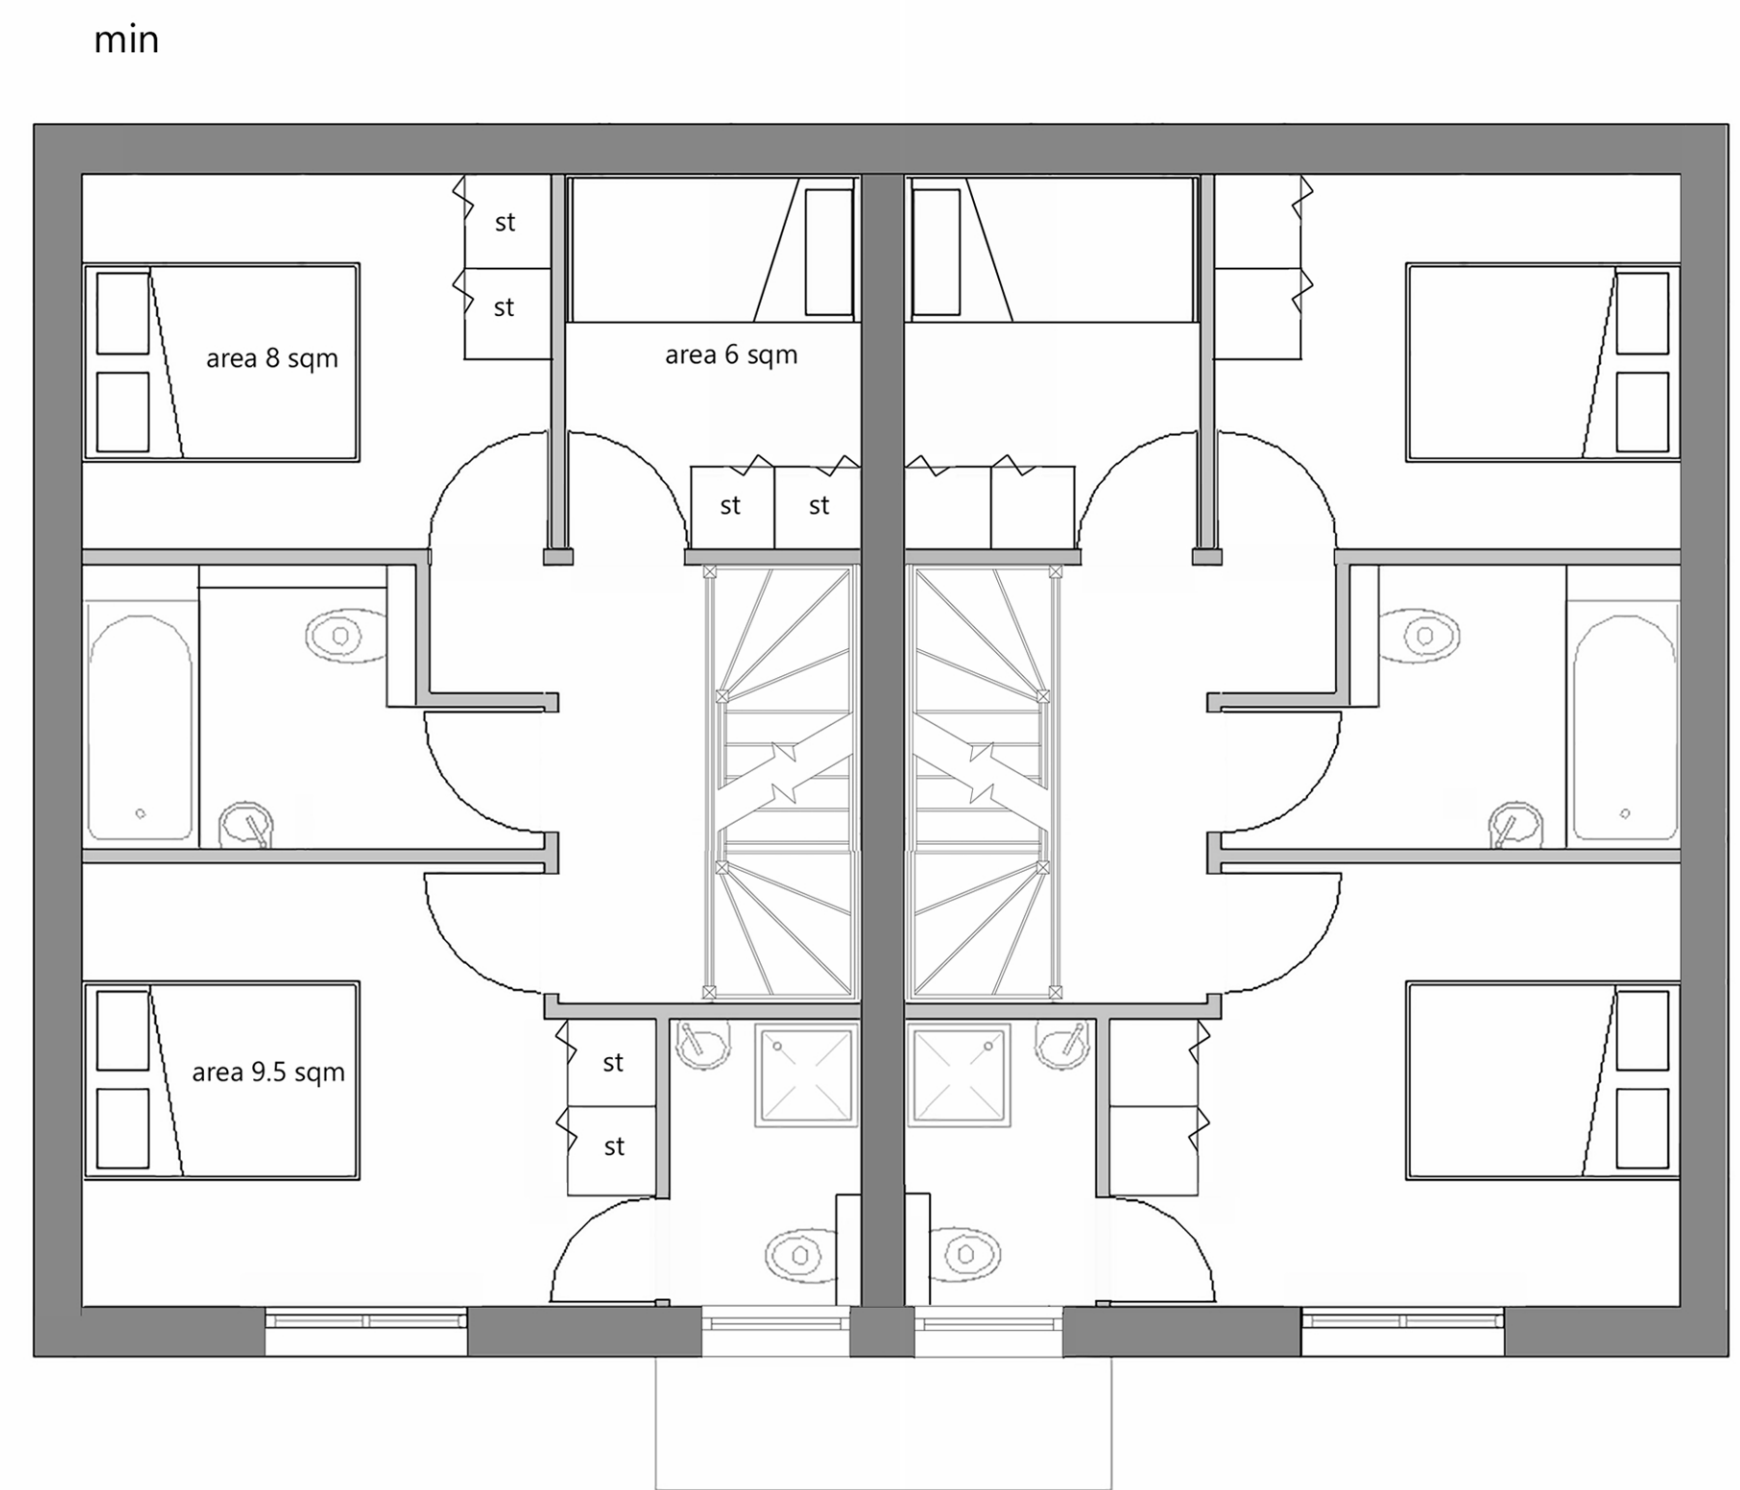

FIRST FLOOR PLAN 1:50

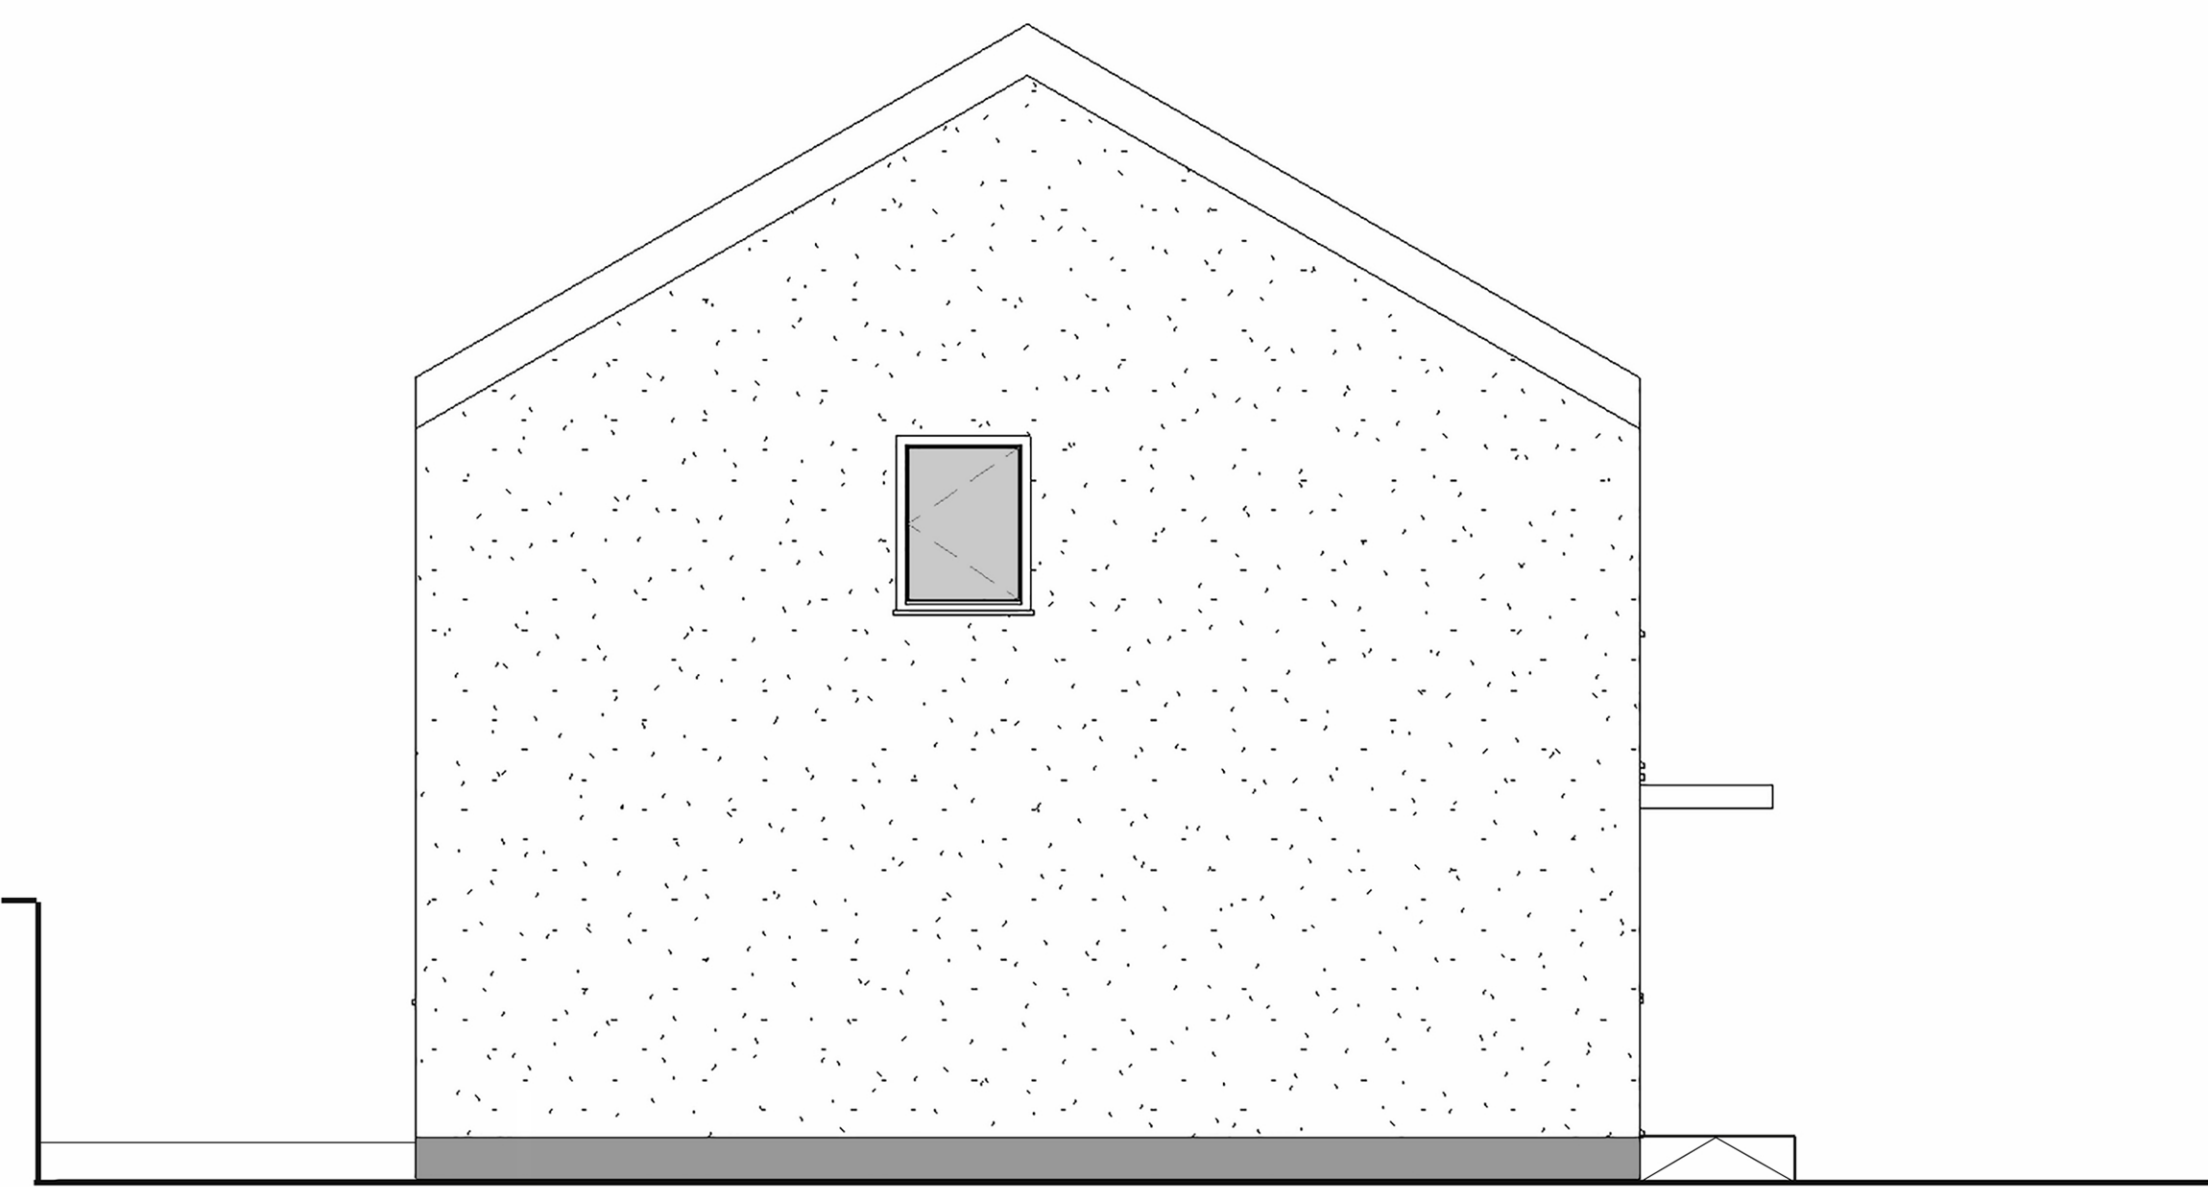

SIDE ELEVATION (NORTH) 1:50

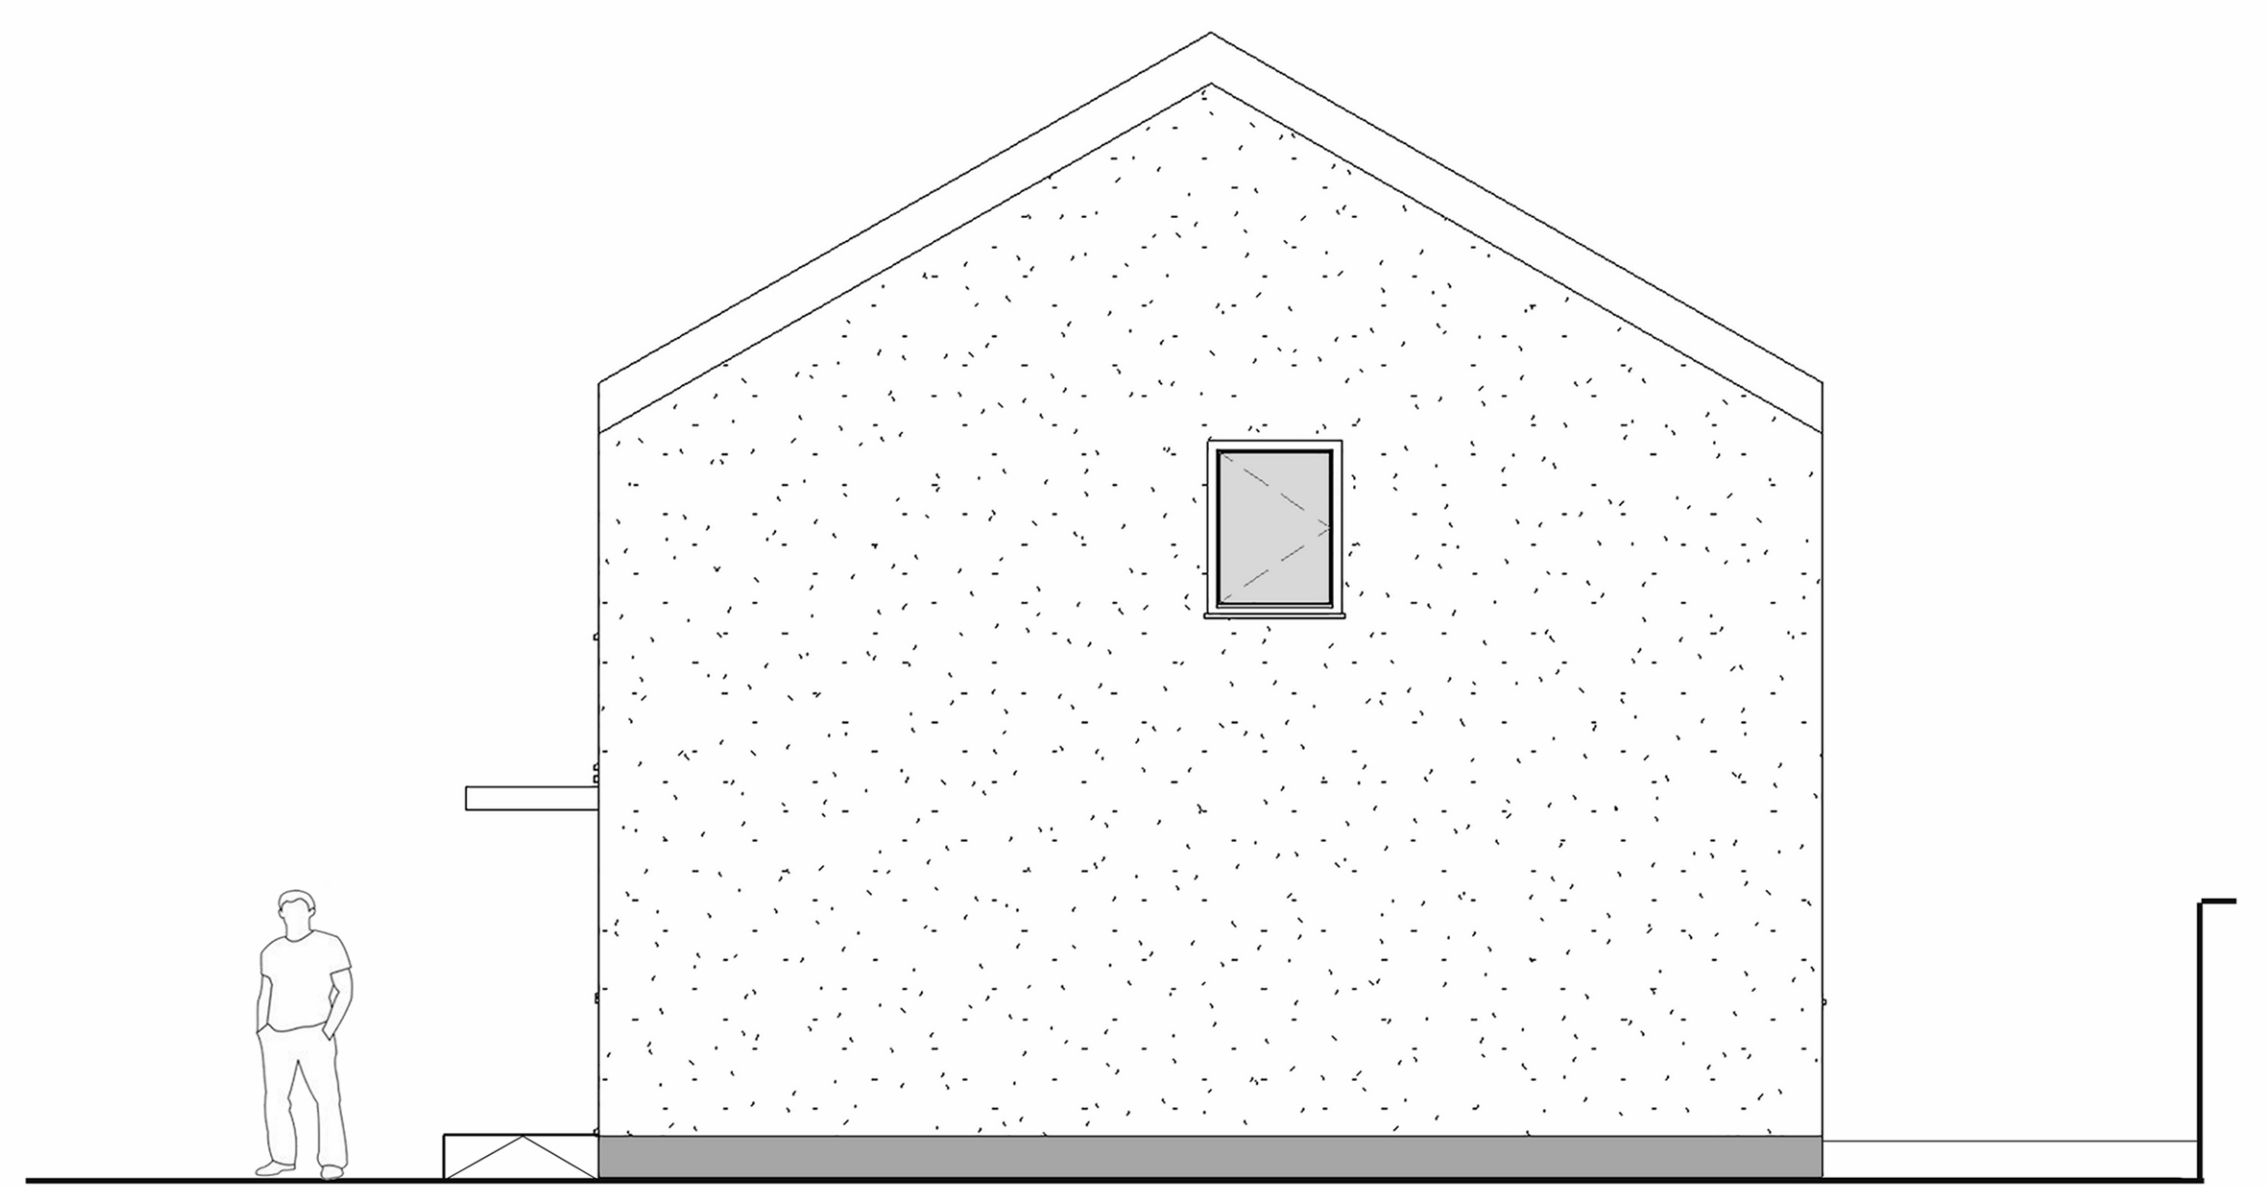

SIDE ELEVATION (SOUTH) 1:50



SITE PLAN 1:200