





NETHERTOWN ROAD TYPICAL TARMAC ROAD MAKE UP

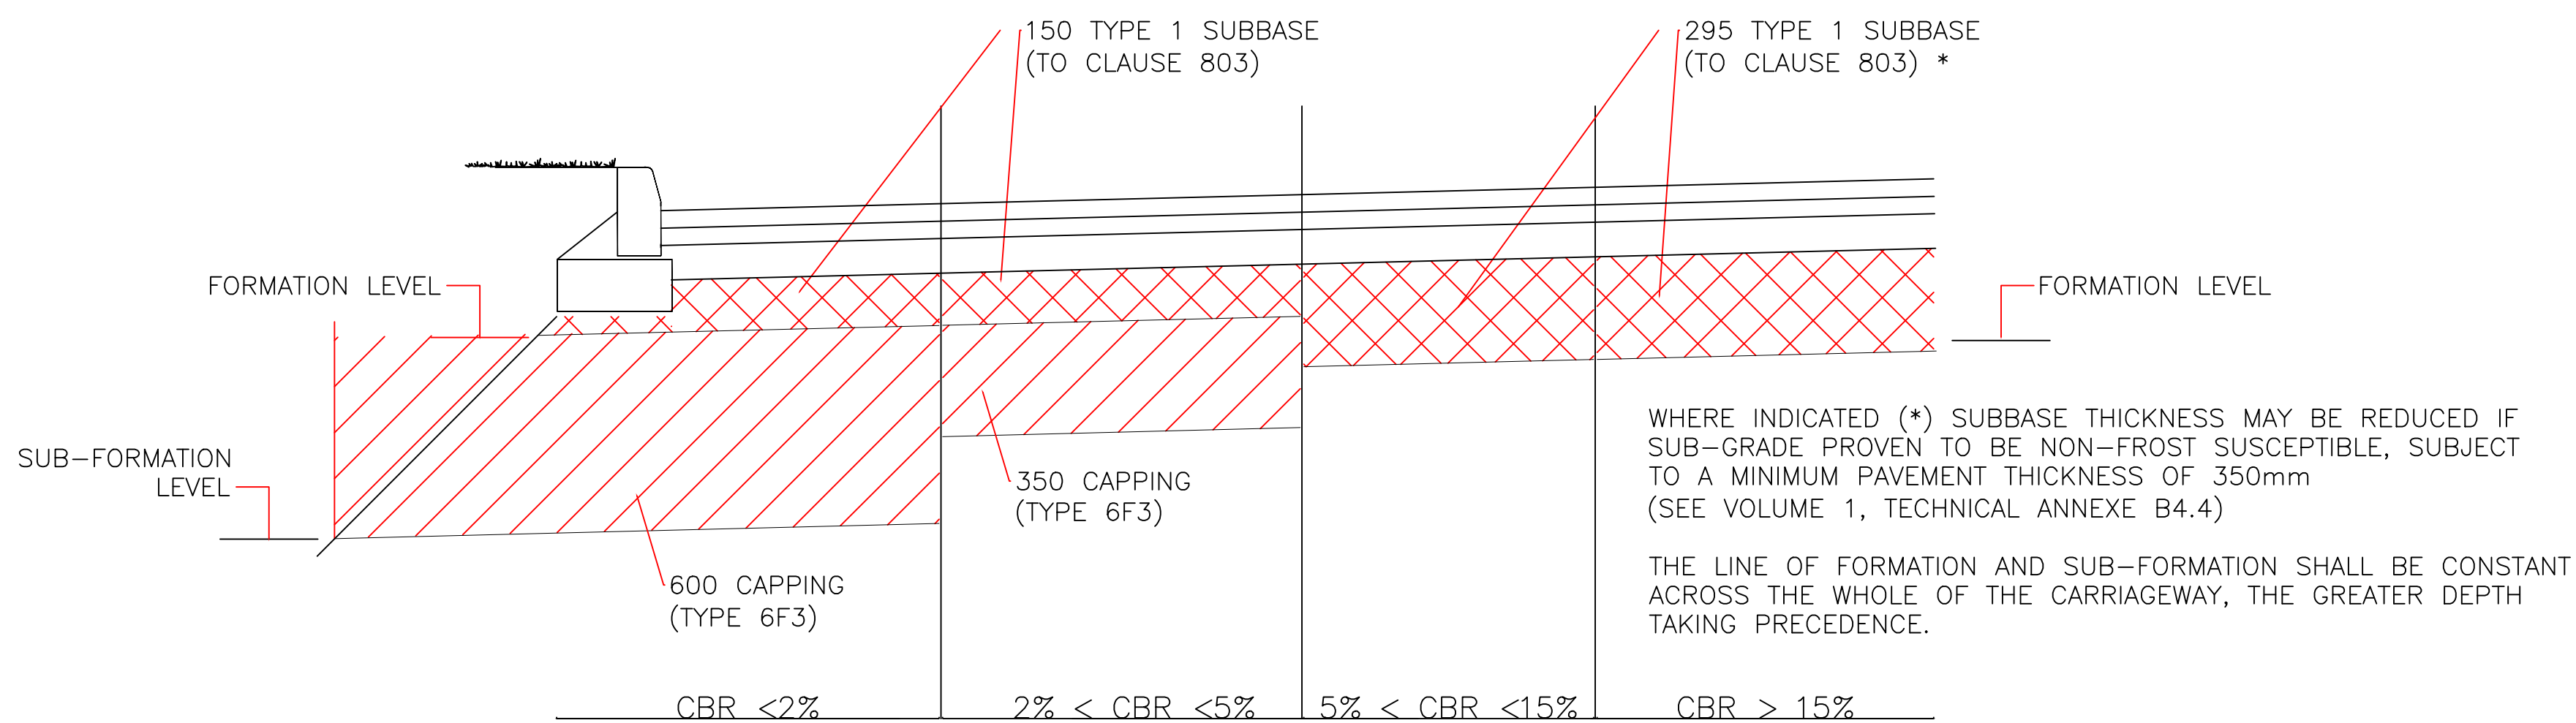

ROAD SUB-BASE SECTION BASED ON CBR TEST RESULTS

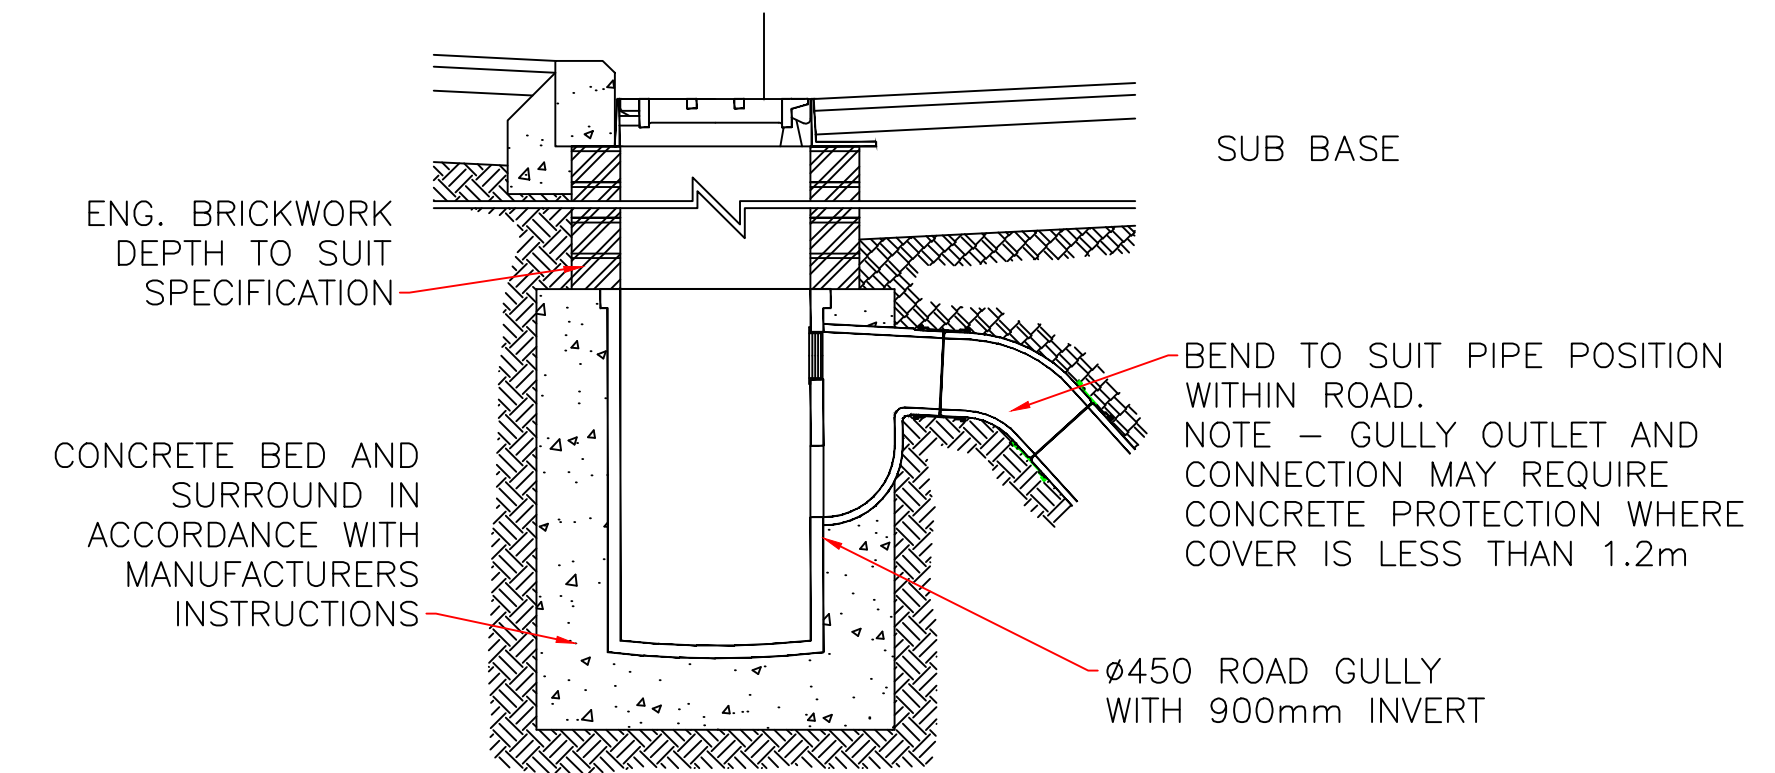

TYPICAL GULLY DETAIL

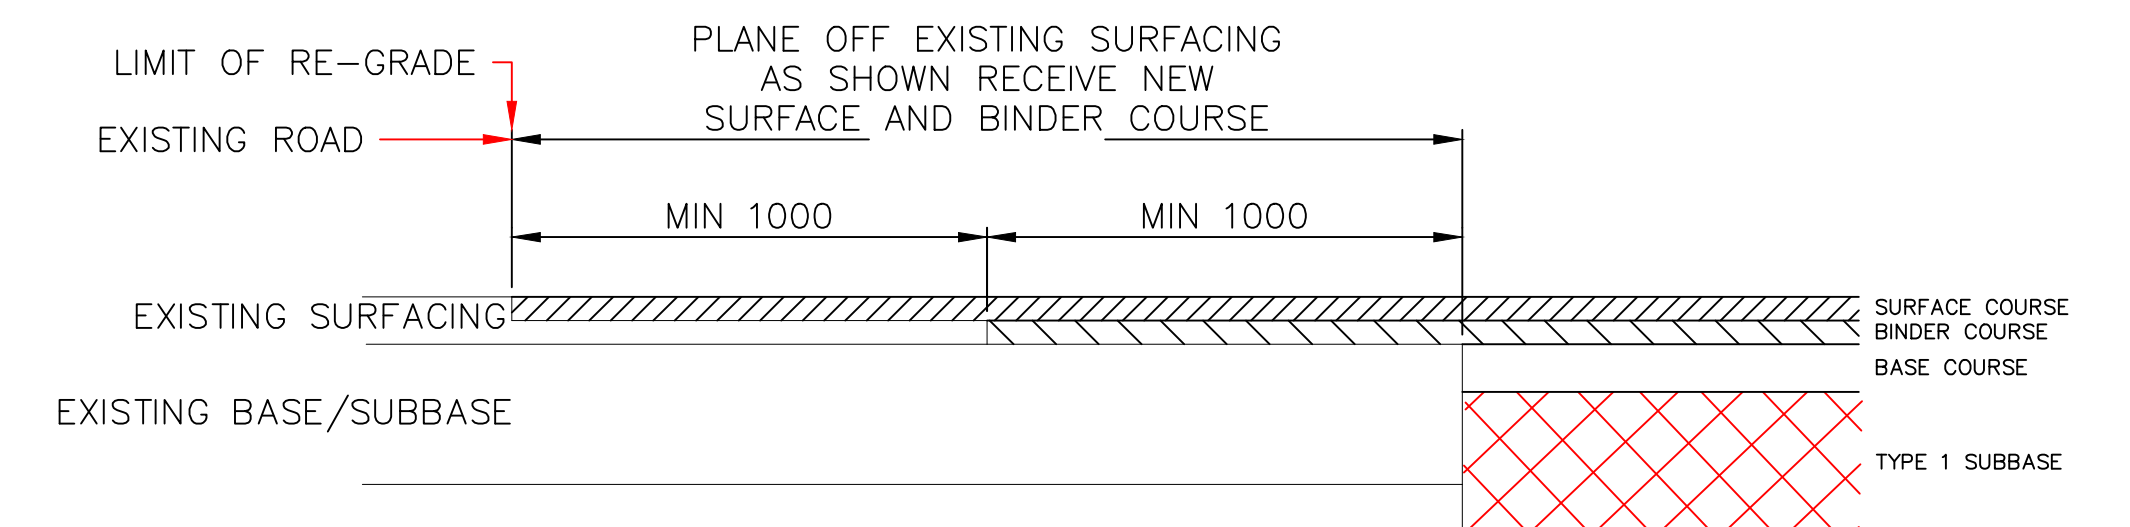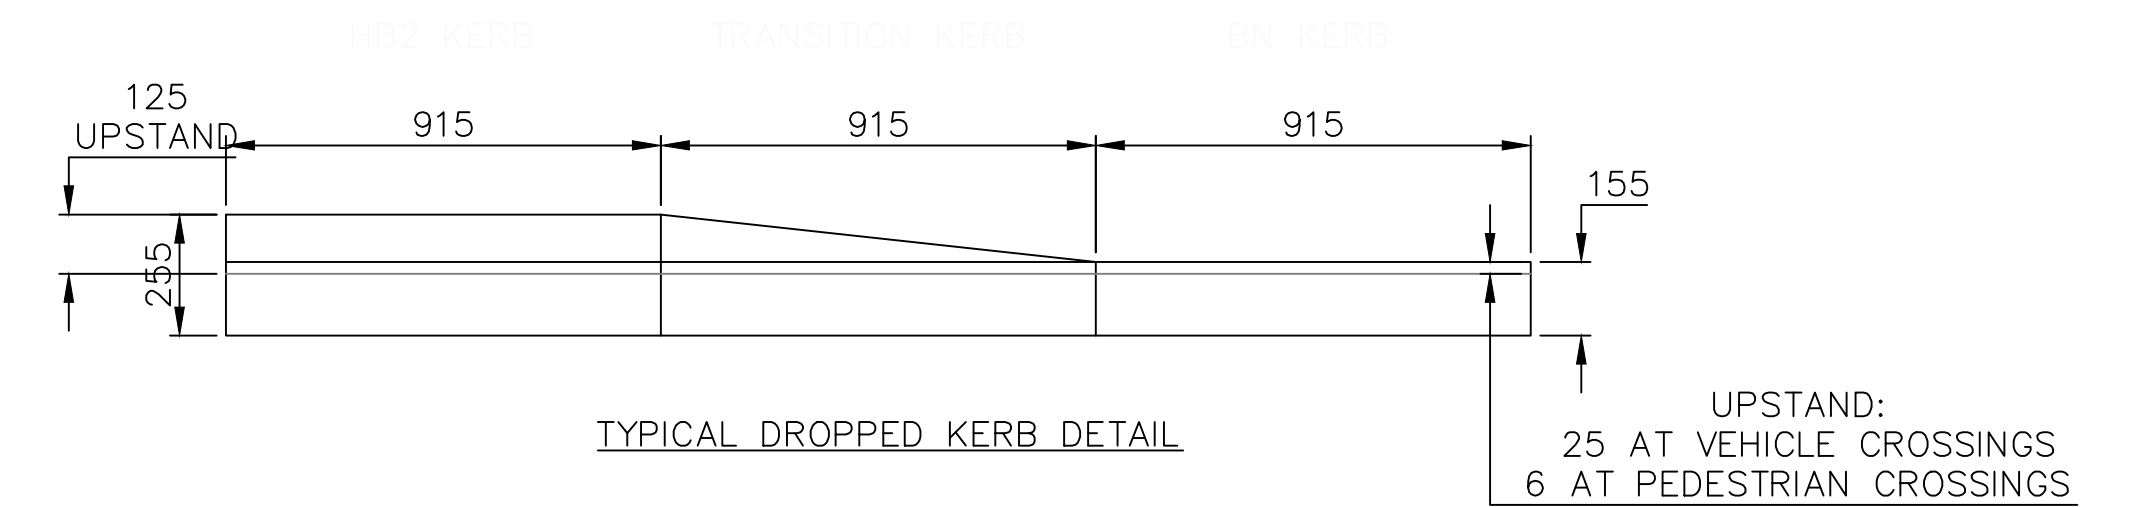

EDGES TO BE CUT STRAIGHT WITH BOND COAT, IN ACCORDANCE WITH BS 594987:2015, APPLIED TO ALL OVERLAID SECTIONS

SECTION THROUGH Ex. ROAD AT NEW JUNCTION

PLANNING		
WATERWAY DRAINAGE ENGINEERING		
CLIENT SUNSHINE PROPERTIES WEST COAST LIMITED		
TITLE NETHERTOWN ROAD, ST BEES HIGHWAY DETAILS		
DRAWN PA	DATE MAR 25	SCALE 1:100 @A1
DRAWING NO. 2025-019-001B		