

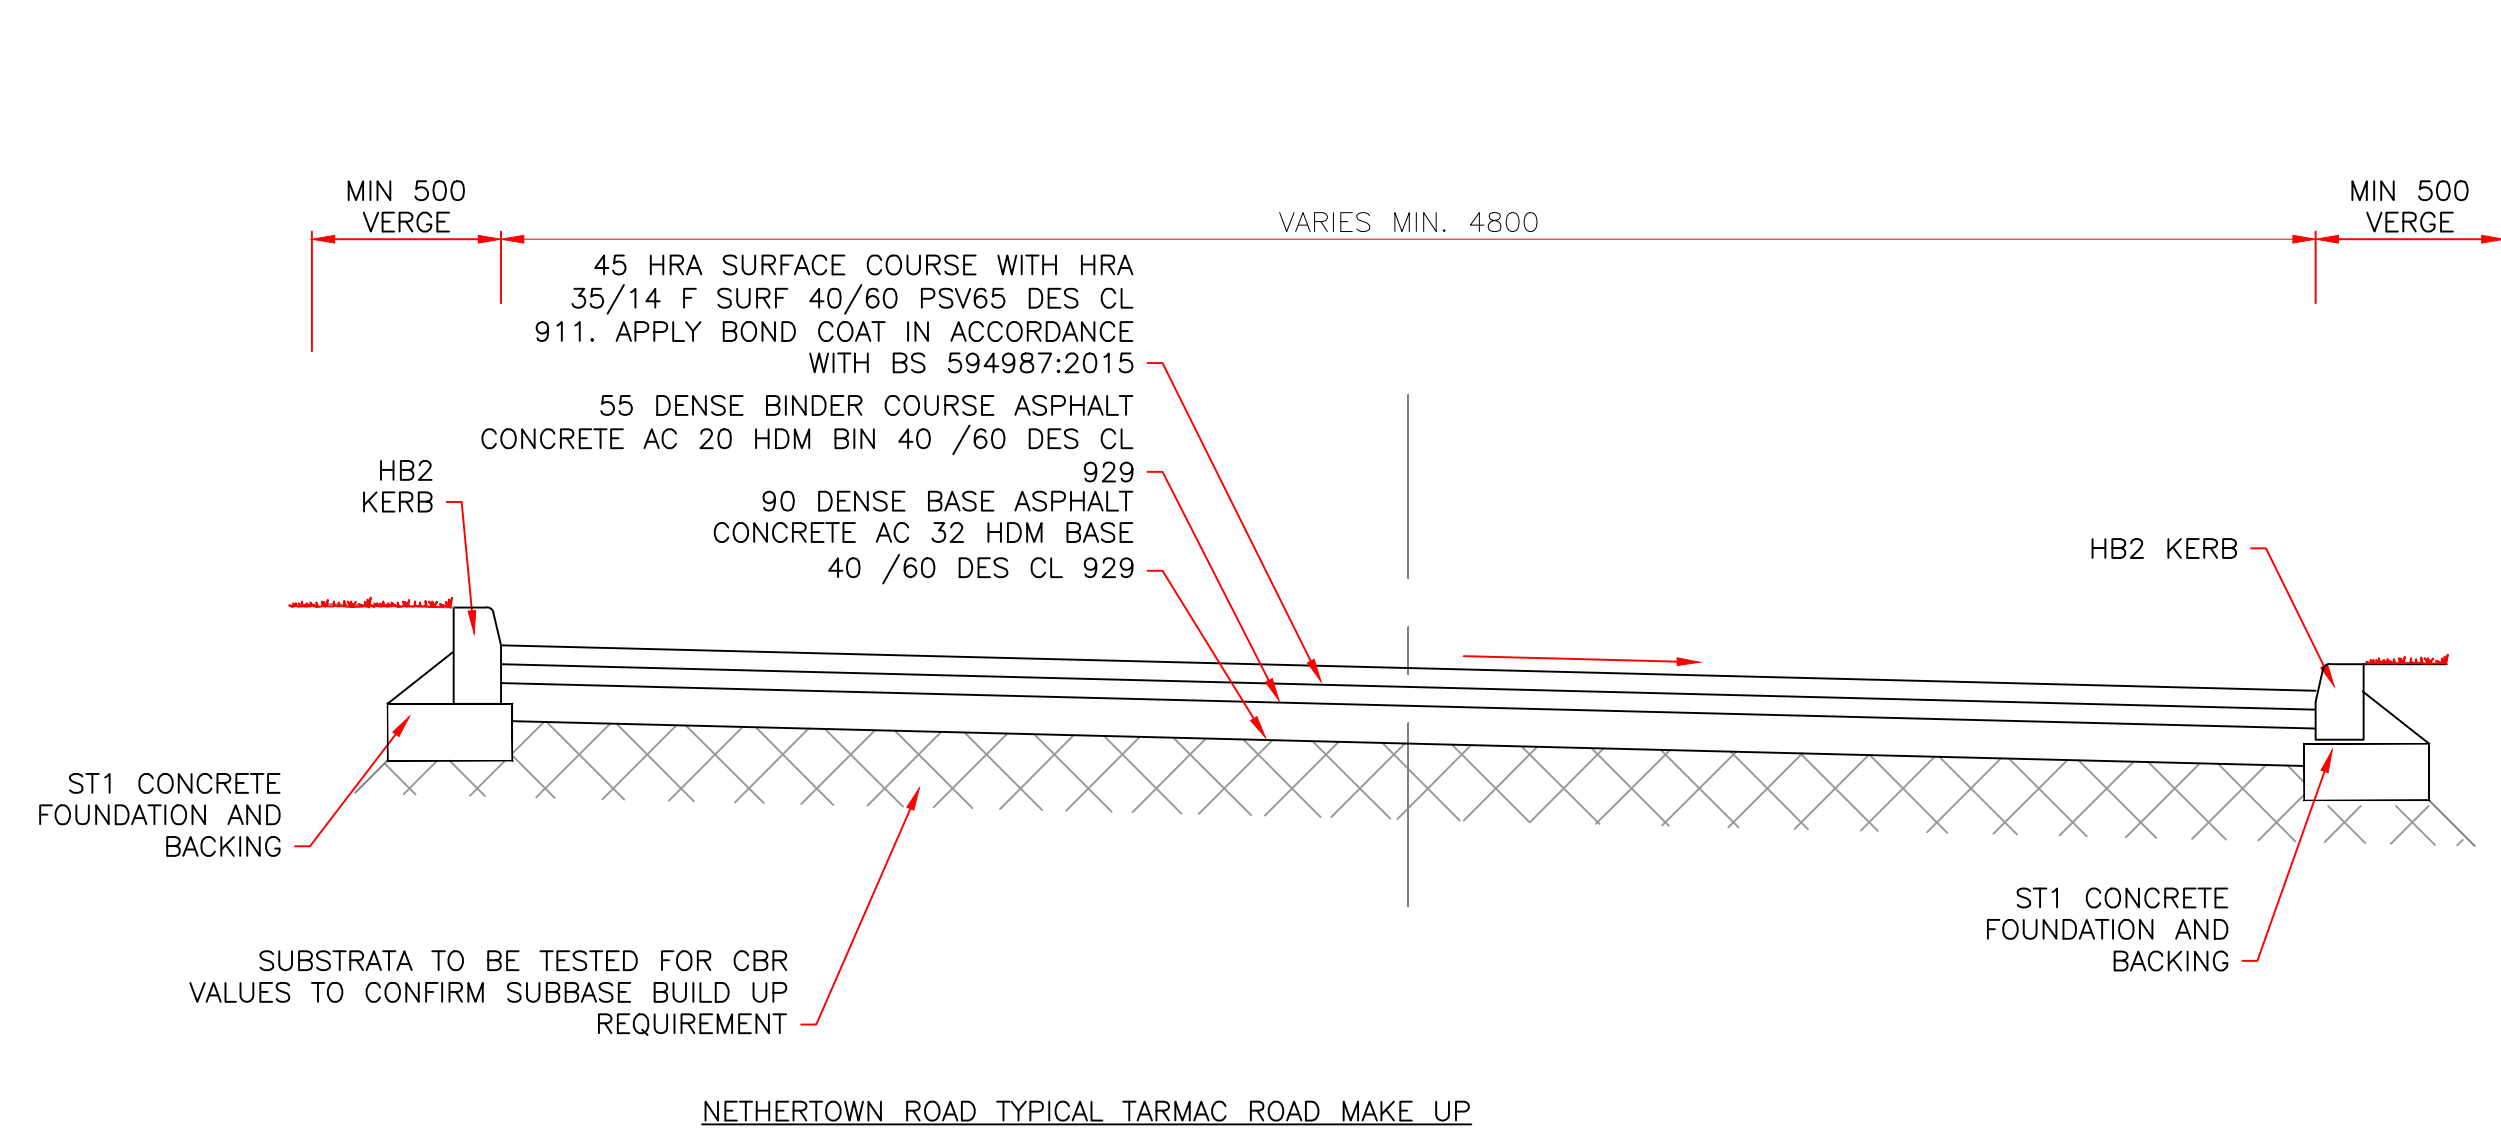
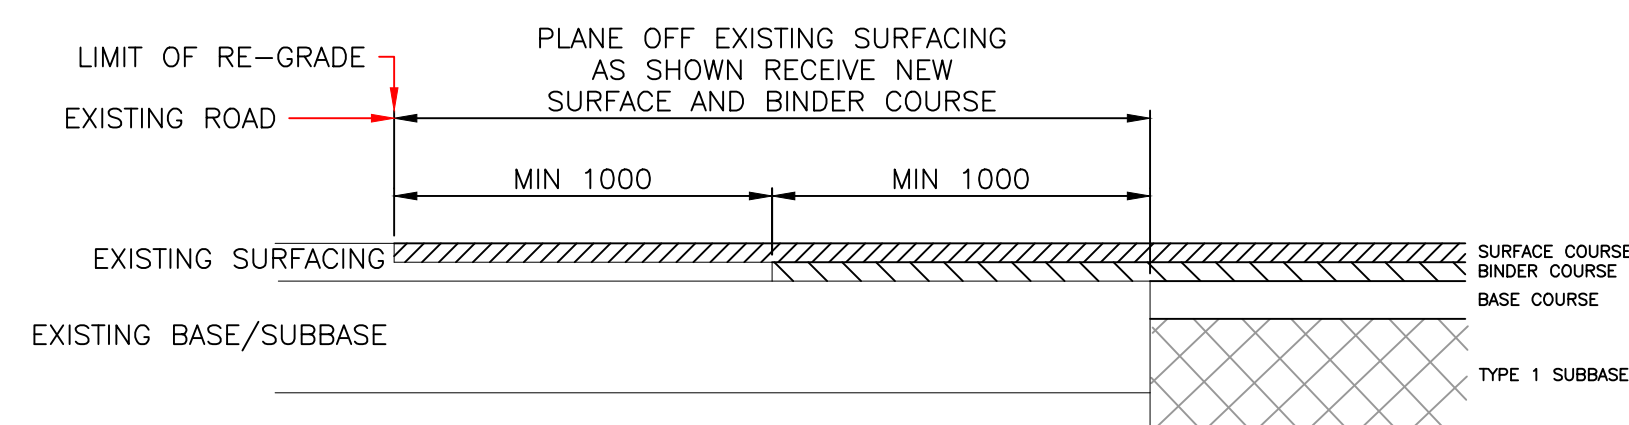
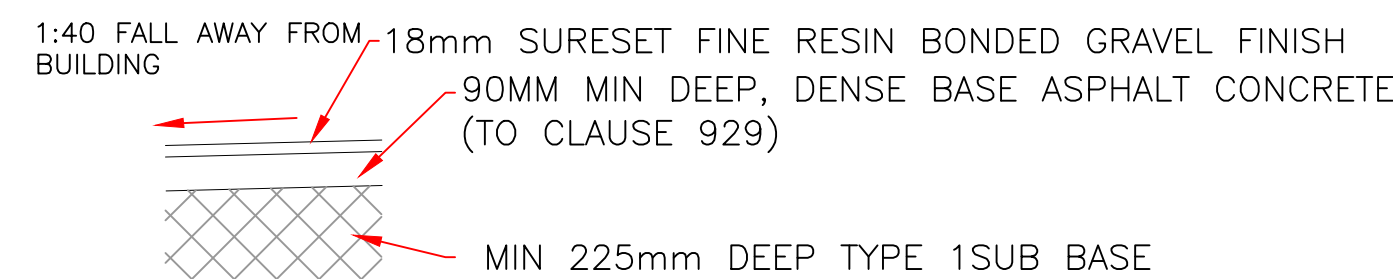
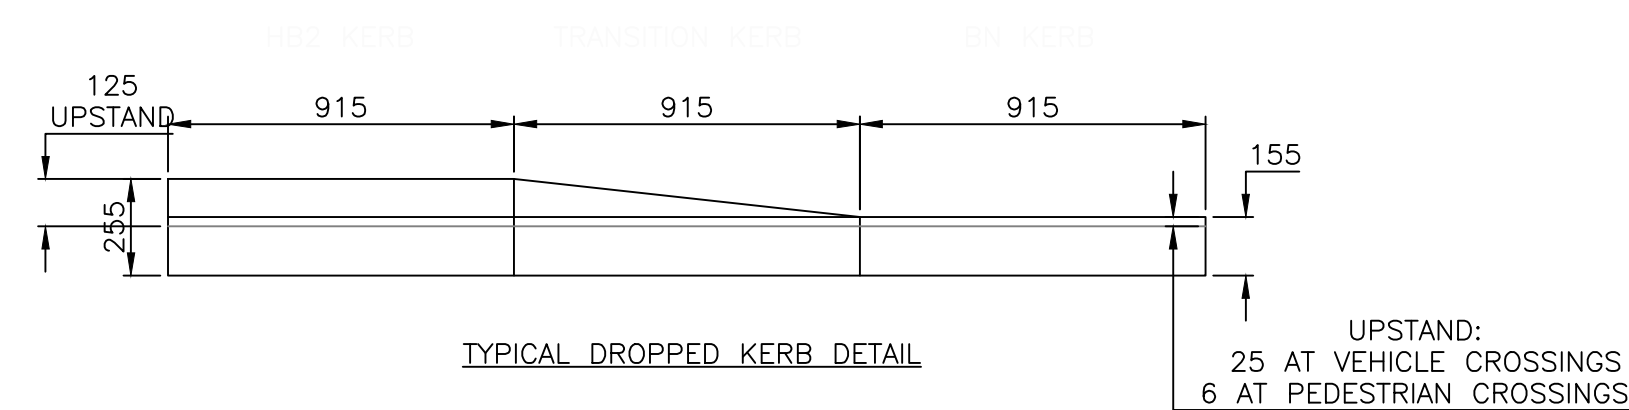
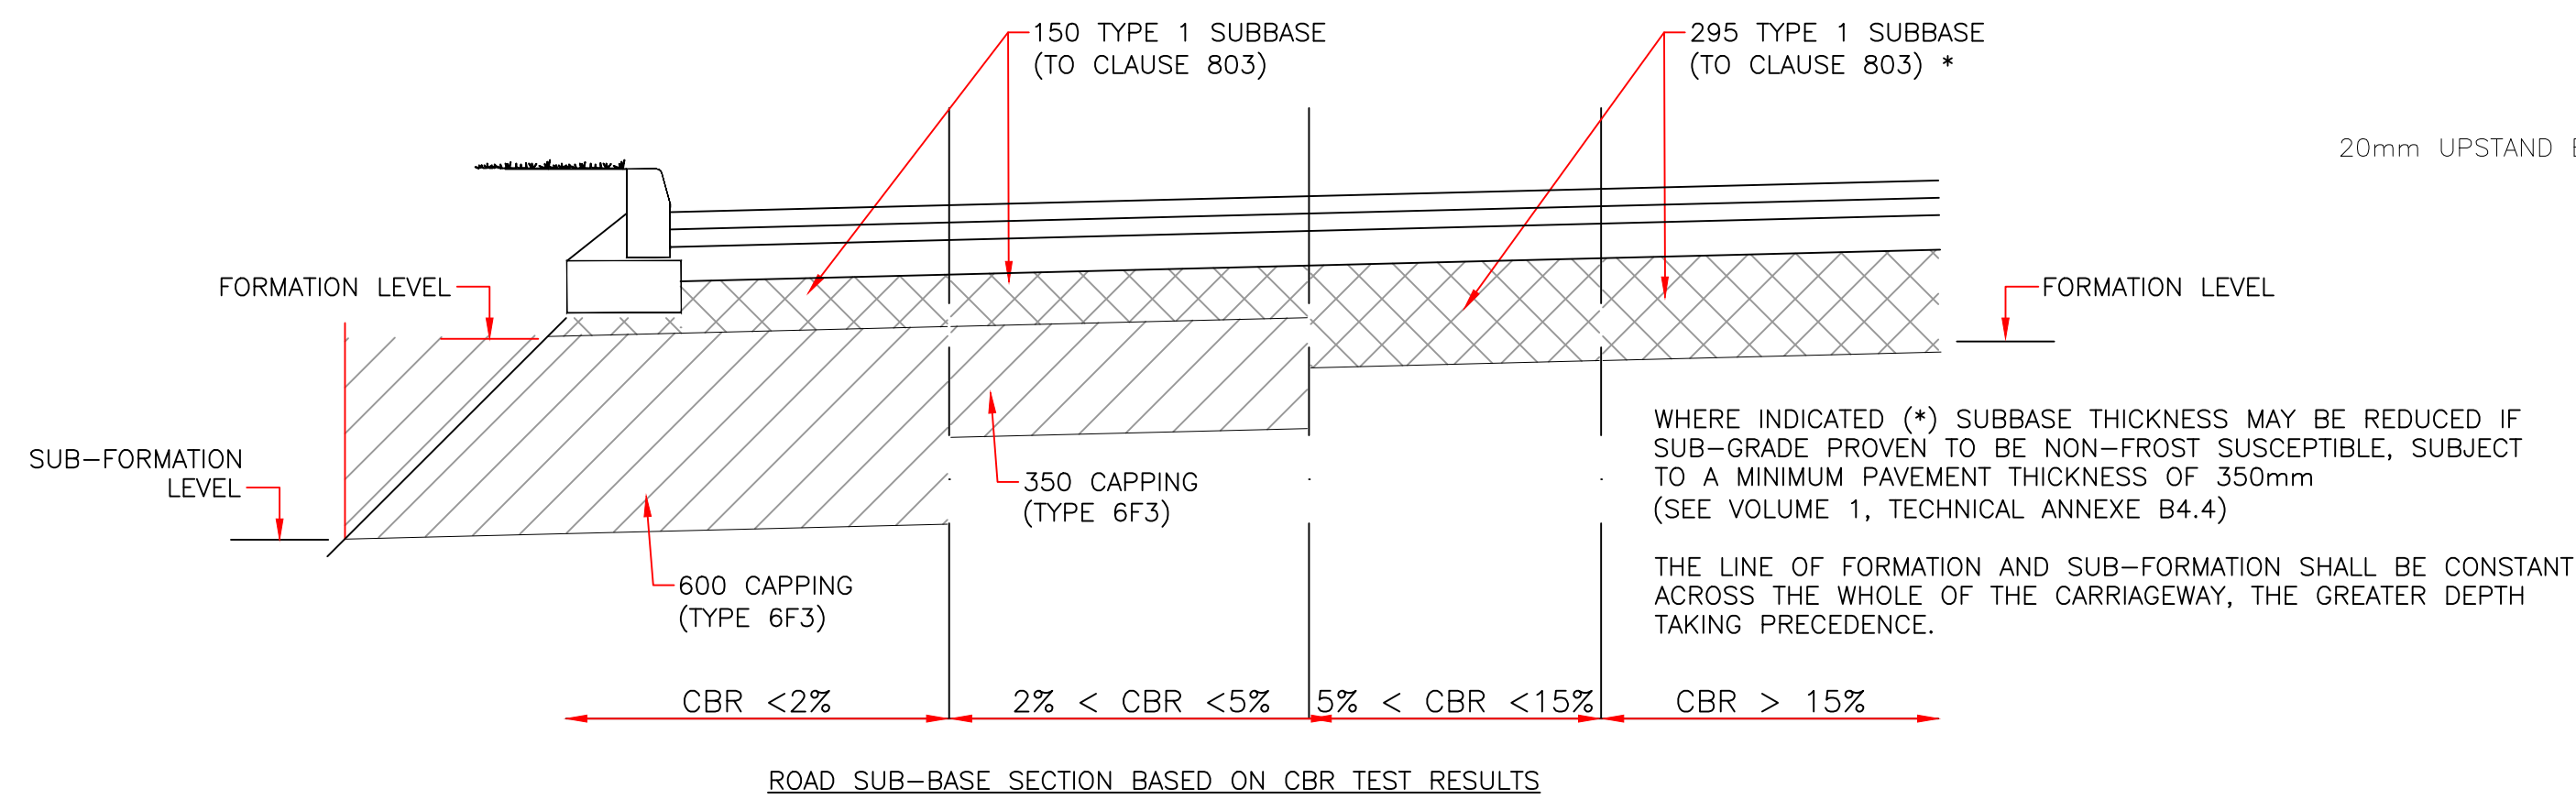


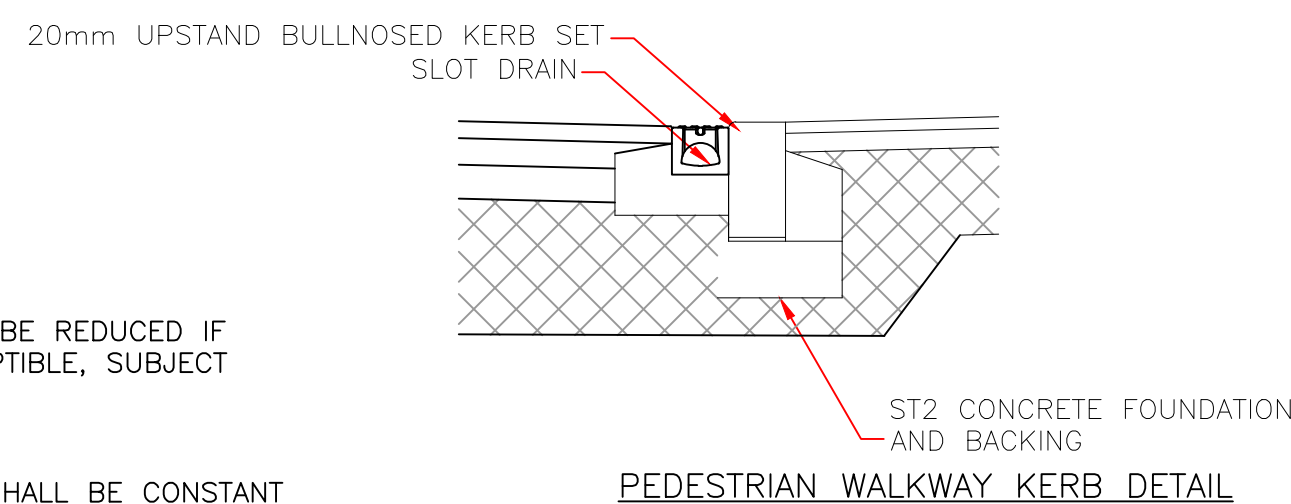

NETHERTOWN ROAD TYPICAL TARMAC ROAD MAKE UP

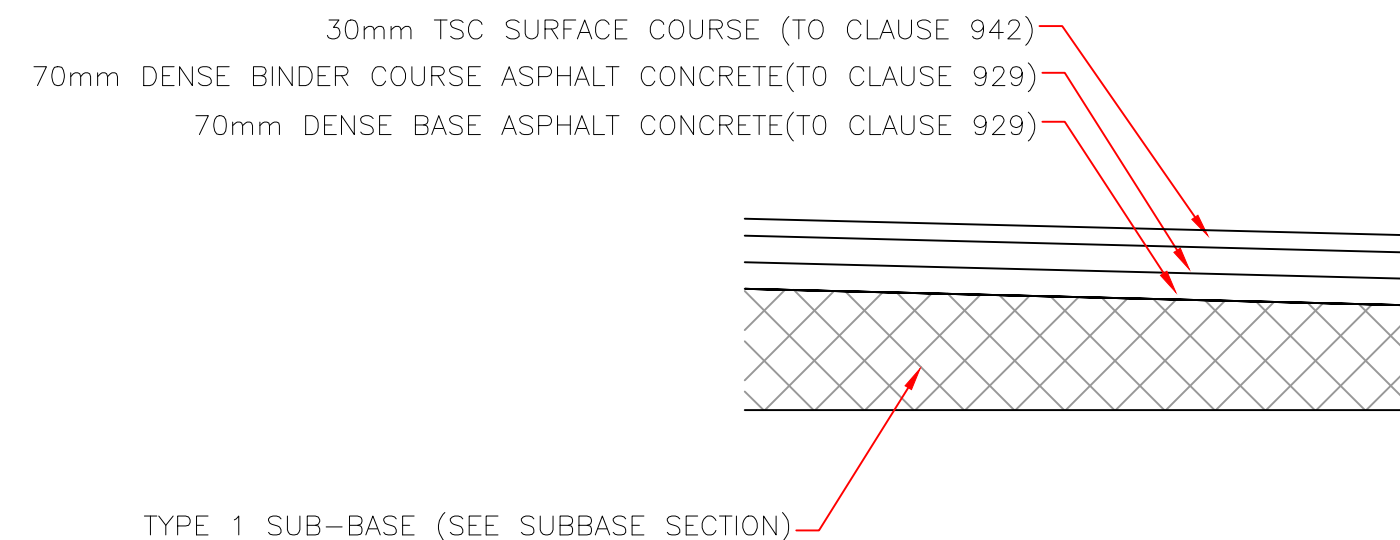

EDGES TO BE CUT STRAIGHT WITH BOND COAT, IN
ACCORDANCE WITH BS 594987:2015, APPLIED TO ALL
OVERLAID SECTIONS

SECTION THROUGH Ex. ROAD AT NEW JUNCTION

