



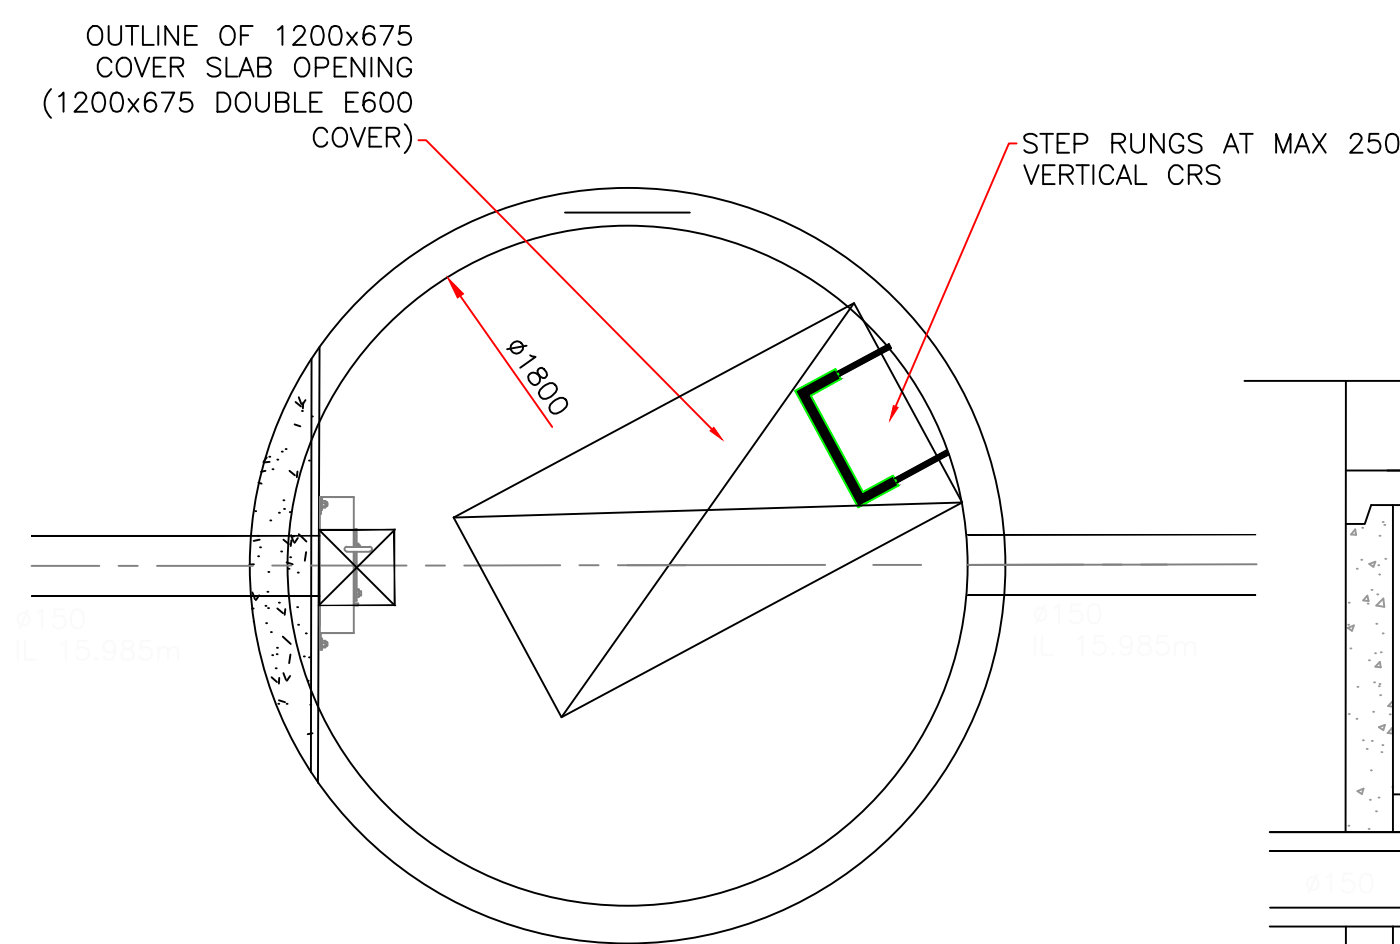


SW14 FLOW CONTROL MANHOLE 1:20

CL 17.000m  
IL 15.985m  
SOFFIT DEPTH 0.865m  
DEPTH TO INVERT 1.015m  
HYDRO-BRAKE OPTIMUM:  
SHE-0067-2000-1000-2000  
DESIGN HEAD - 1000mm  
FLOW - 2.0 l/s  
STORMWATER  
Ø67mm CONTROL  
IL 15.985m  
Ø150mm

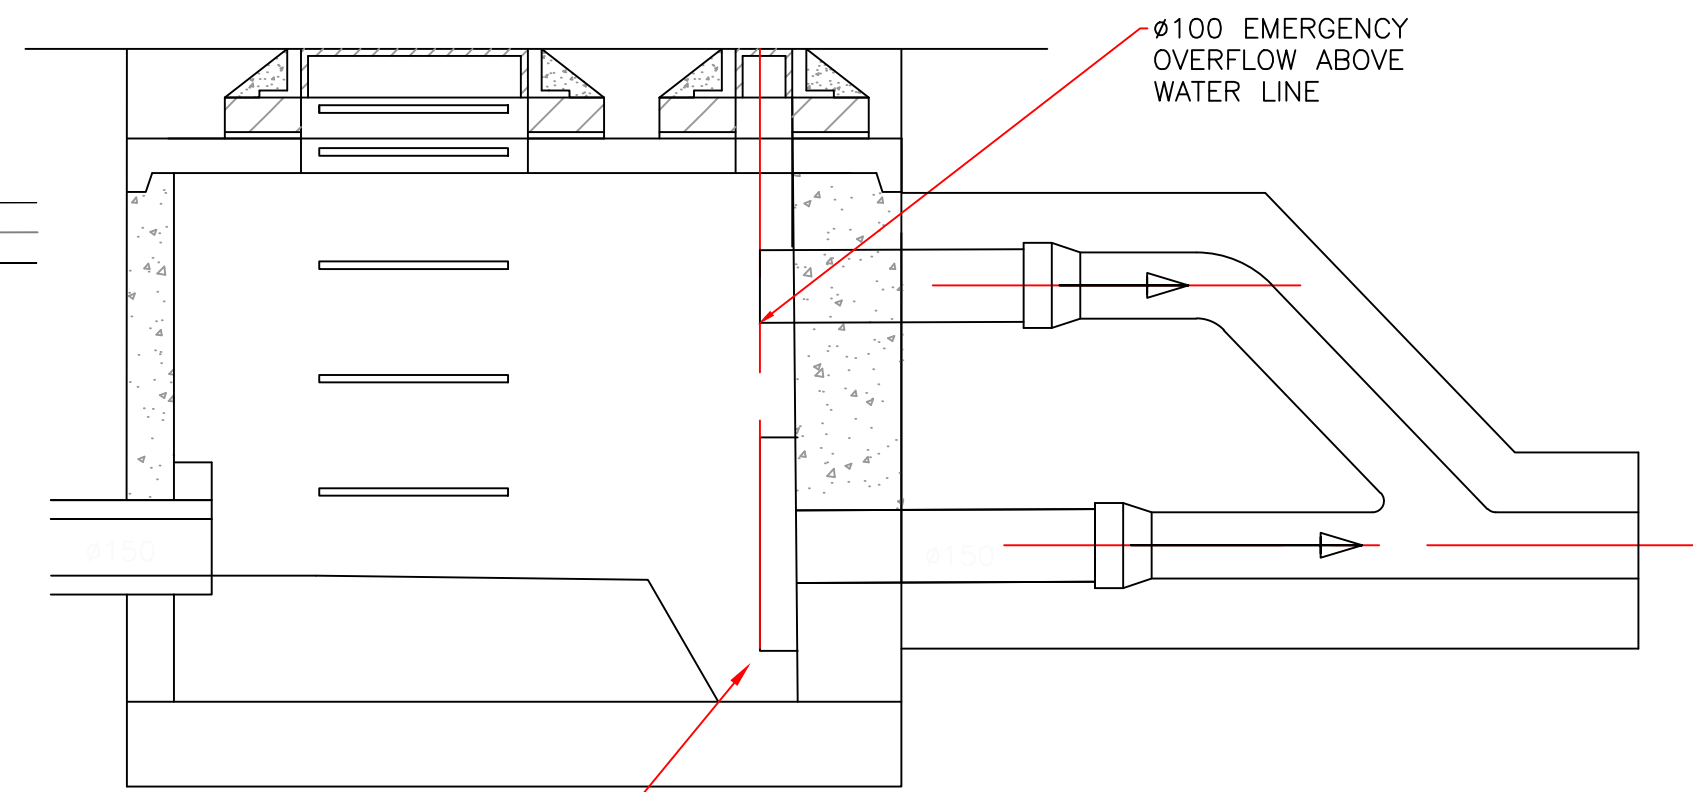


SUMP AND HYDROBRAKE TO MANUFACTURERS DETAILS

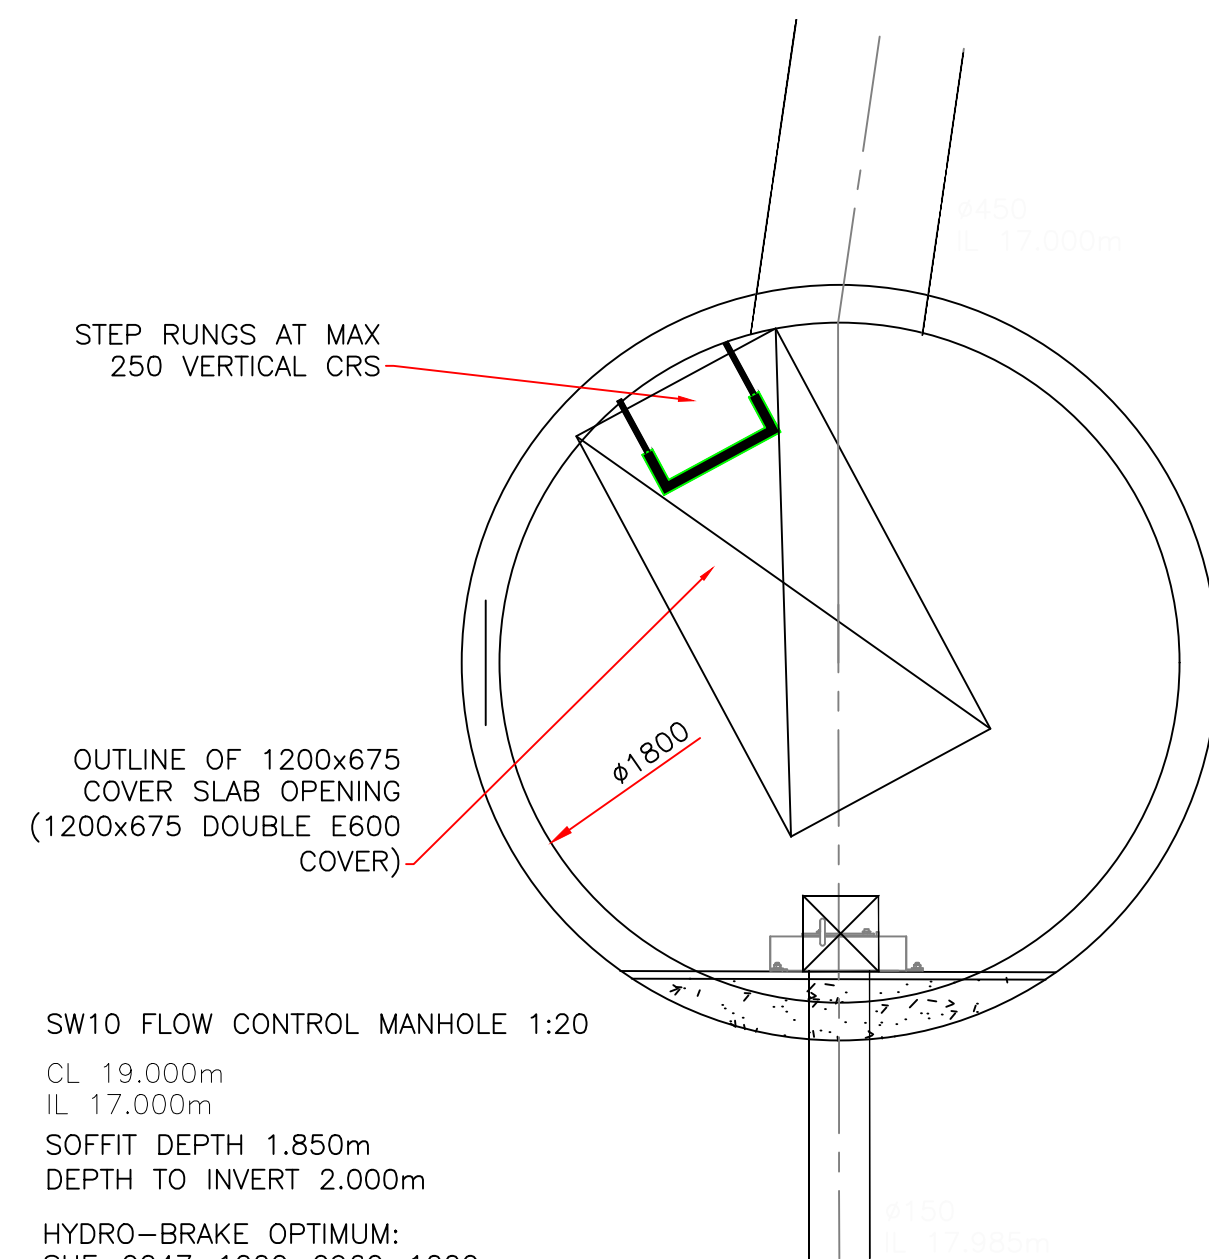


SW10 FLOW CONTROL MANHOLE 1:20

CL 19.000m  
IL 17.000m  
SOFFIT DEPTH 1.850m  
DEPTH TO INVERT 2.000m  
HYDRO-BRAKE OPTIMUM:  
SHE-0047-1000-0960-1000  
HEAD - 960mm  
FLOW - 1.0 l/s  
STORMWATER  
Ø47mm CONTROL  
IL 17.000m  
Ø150mm

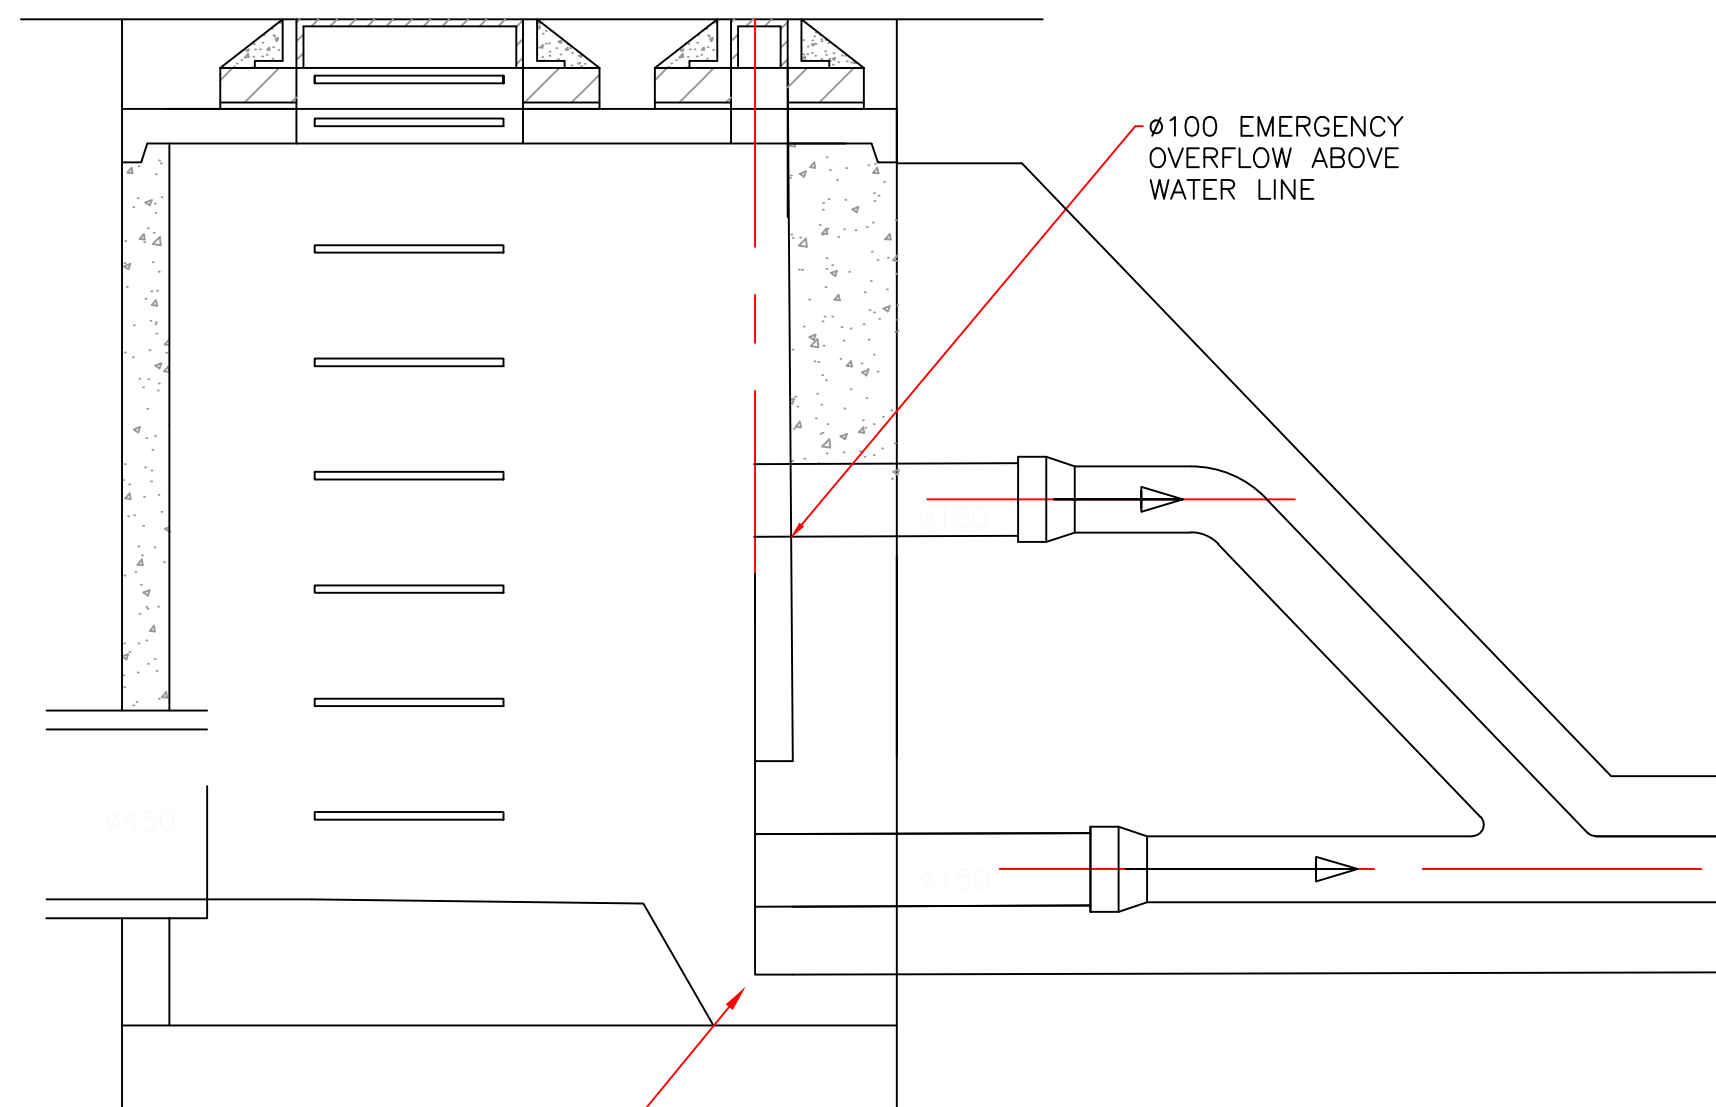


SUMP AND HYDROBRAKE TO MANUFACTURERS DETAILS

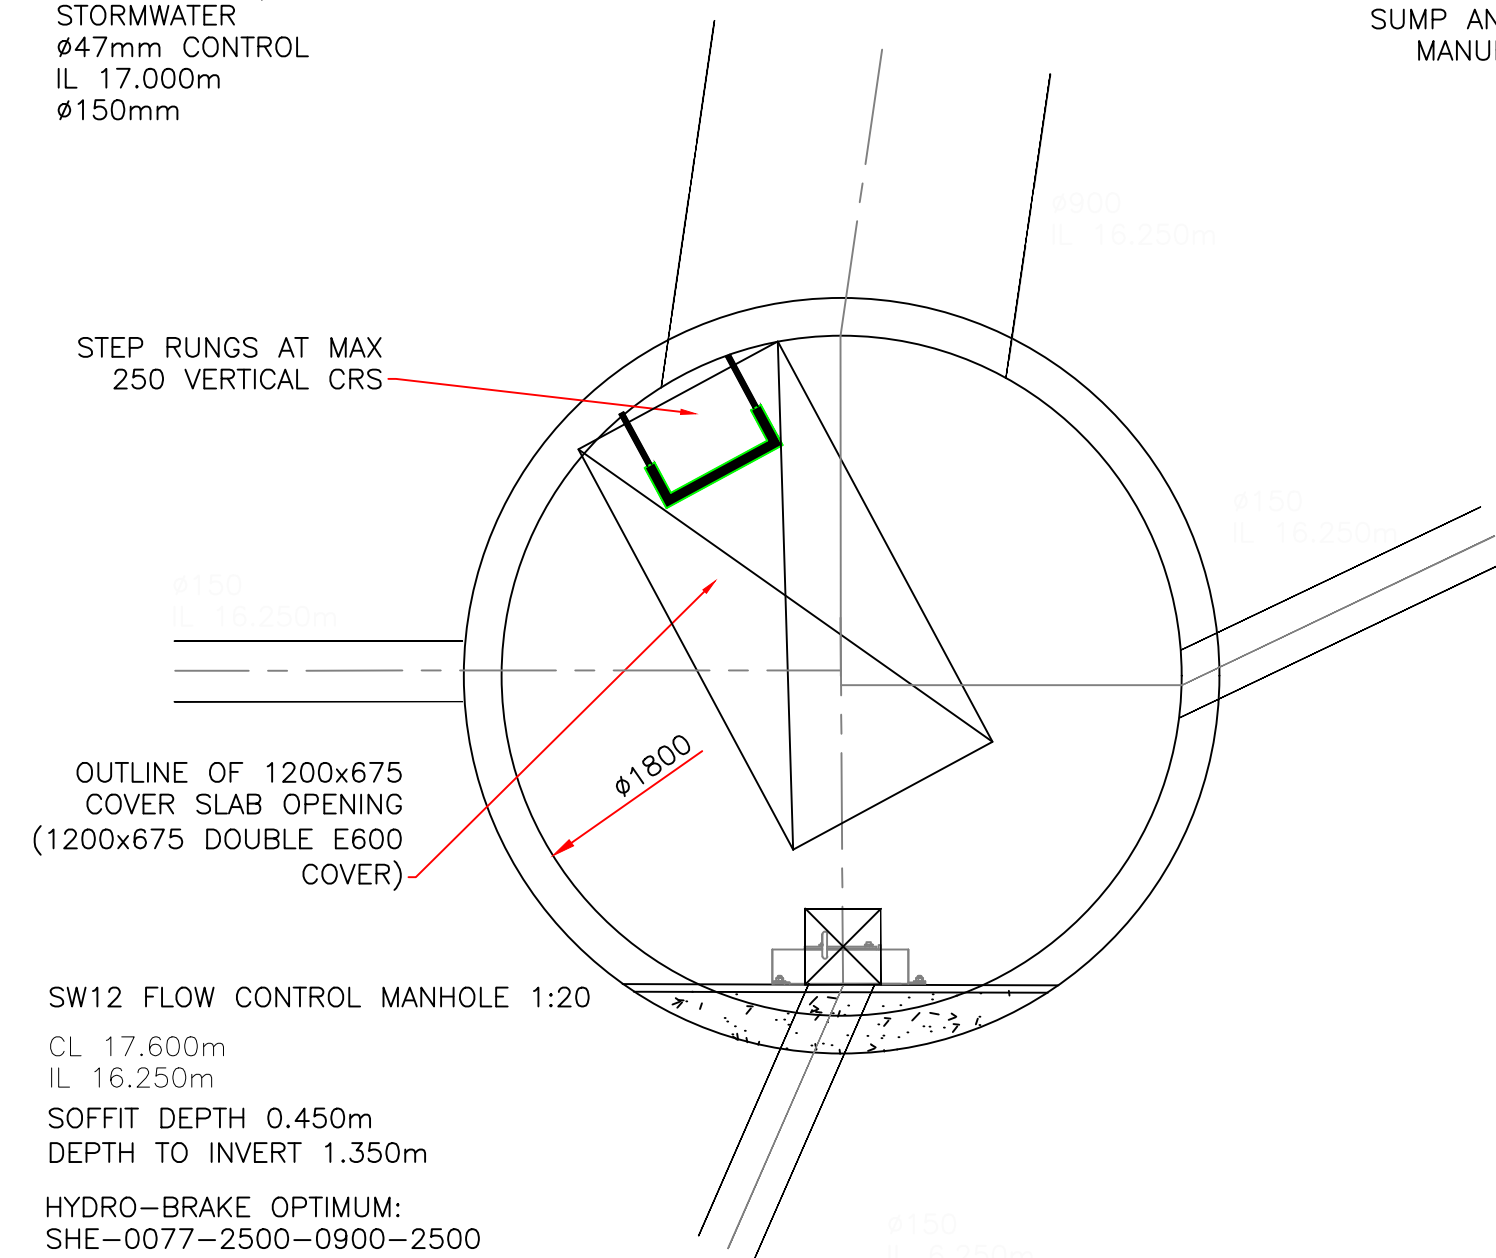

SW12 FLOW CONTROL MANHOLE 1:20

CL 17.600m  
IL 16.250m  
SOFFIT DEPTH 0.450m  
DEPTH TO INVERT 1.350m  
HYDRO-BRAKE OPTIMUM:  
SHE-0077-2500-0900-2500  
DESIGN HEAD - 900mm  
FLOW - 2.5 l/s  
STORMWATER  
Ø77mm CONTROL  
IL 16.250m  
Ø150mm

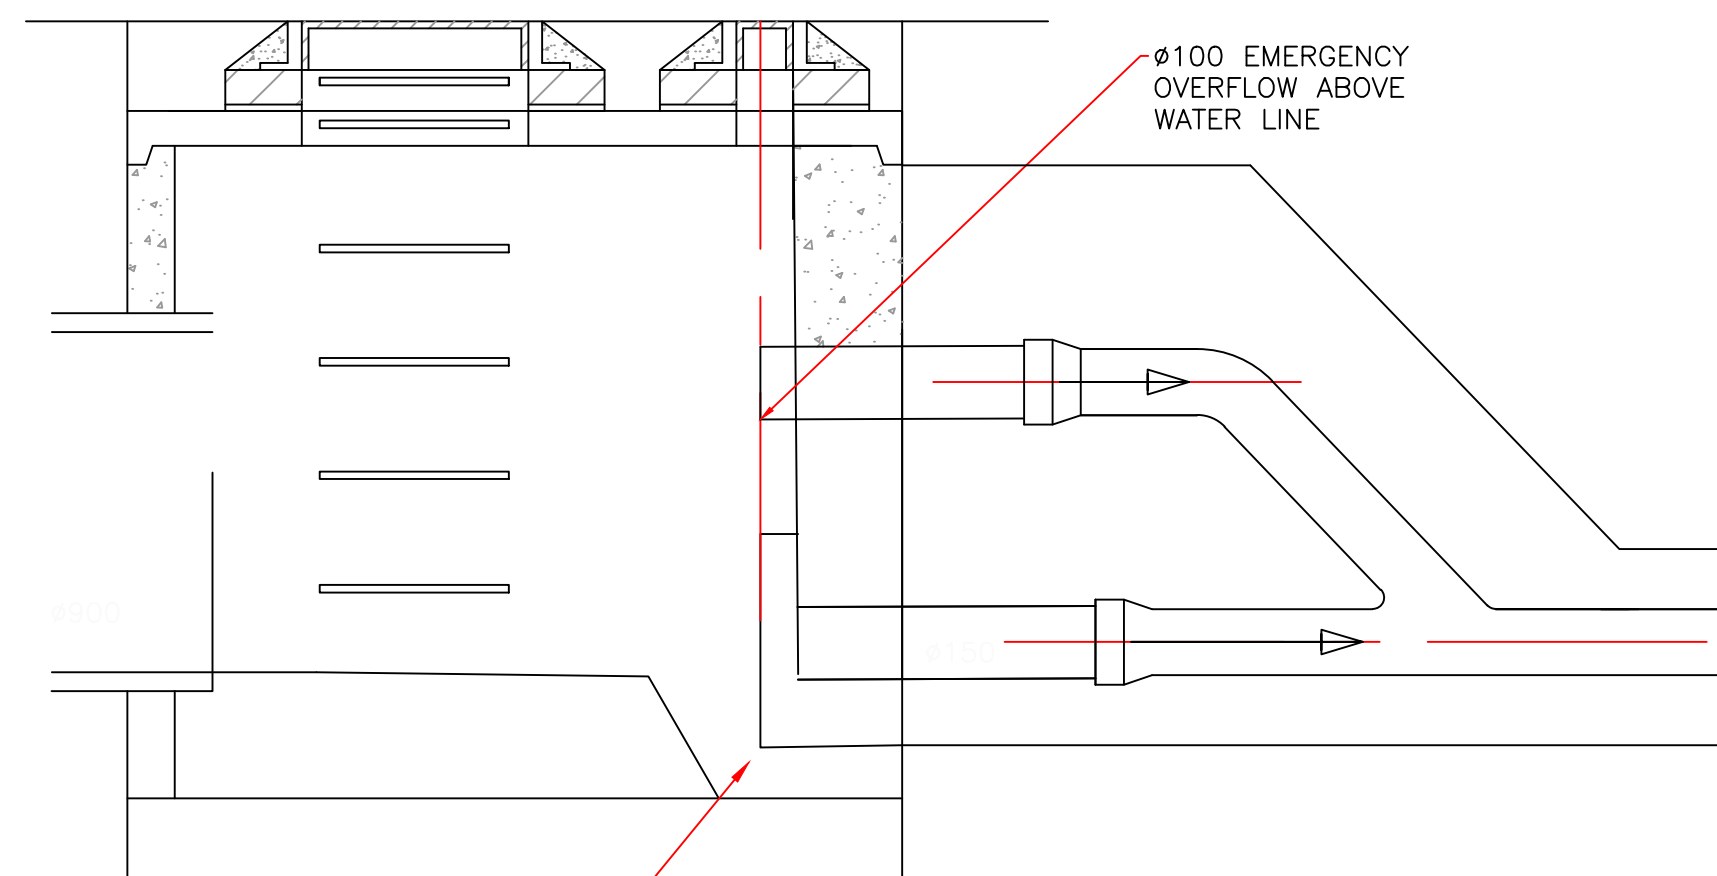

SUMP AND HYDROBRAKE TO MANUFACTURERS DETAILS

CLIENT  
SUNSHINE PROPERTIES LTD

TITLE  
LAND NORTH OF STATION ROAD, DRIGG  
CONSTRUCTION DETAILS 3 OF 3

DRAWN PA DATE MAR 25 SCALE 1:200 @AI

DRAWING NO. 2025-026-005