
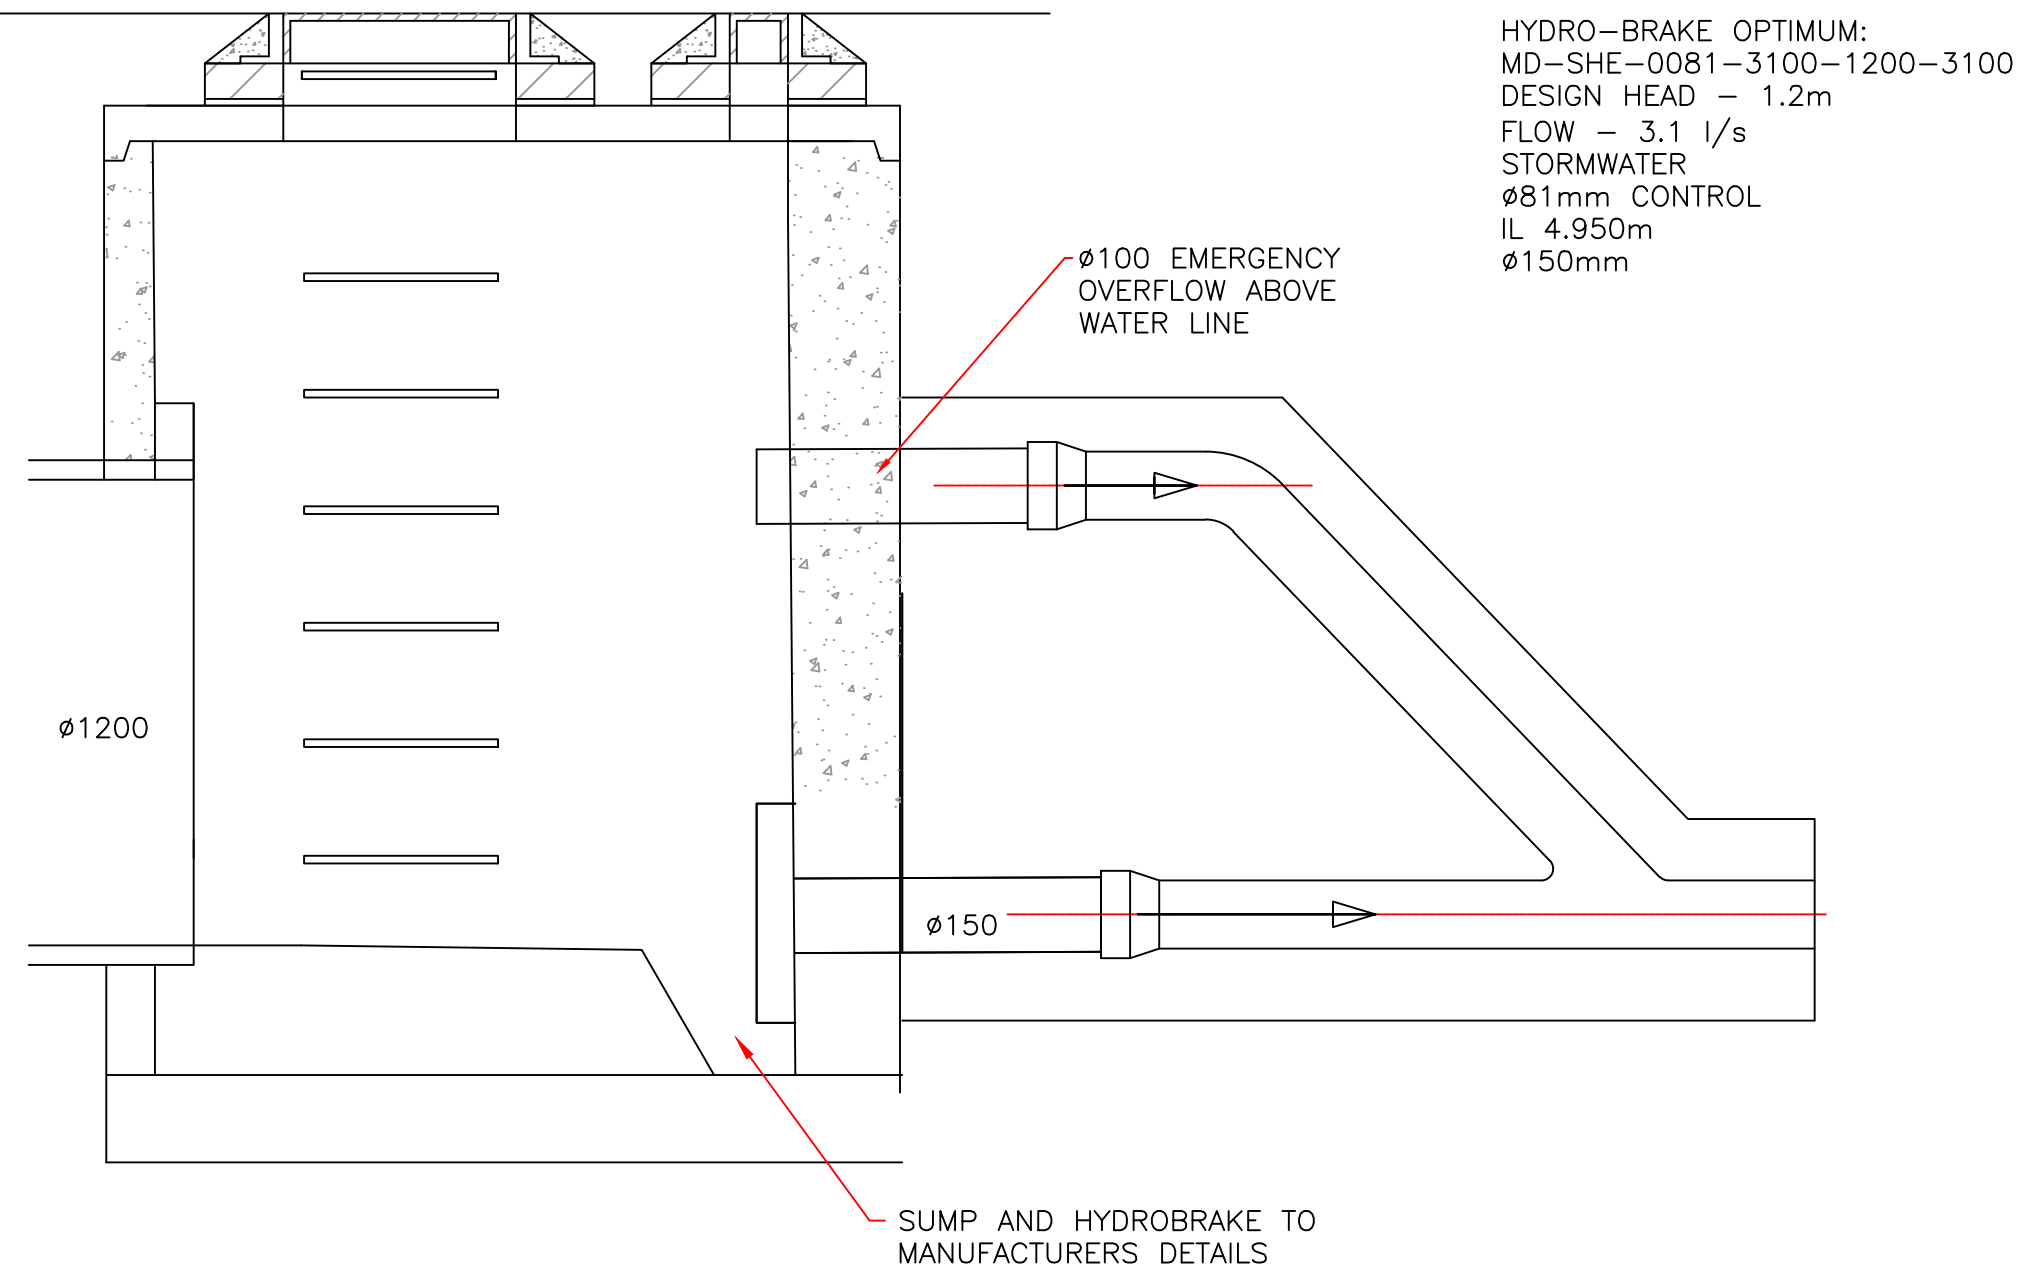


SW07 FLOW CONTROL MANHOLE 1:20

CL 7.370m
IL 4.950m
SOFFIT DEPTH 2.270m
DEPTH TO INVERT 2.420m
HYDRO-BRAKE OPTIMUM:
MD-SHE-0081-3100-1200-3100
DESIGN HEAD - 1.2m
FLOW - 3.1 l/s
STORMWATER
Ø81mm CONTROL
IL 4.950m
Ø150mm

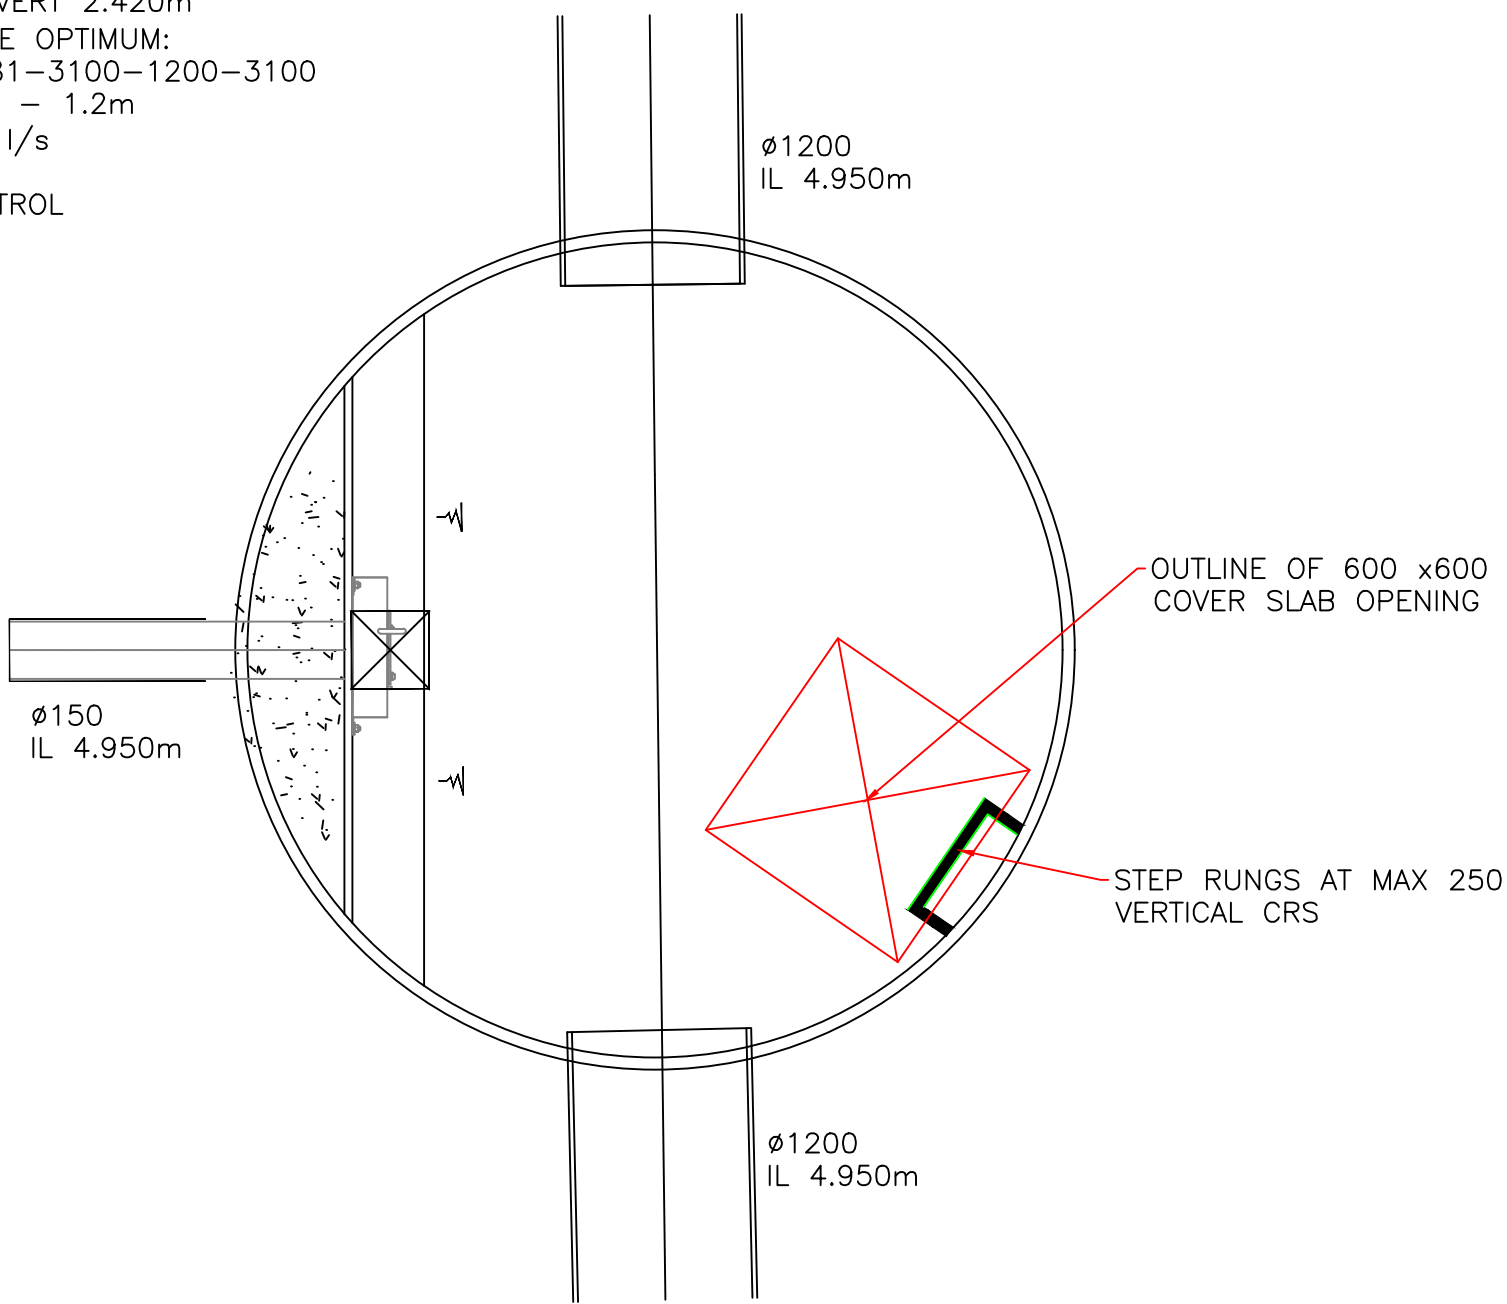

HYDRO-BRAKE OPTIMUM:
MD-SHE-0081-3100-1200-3100
DESIGN HEAD - 1.2m
FLOW - 3.1 l/s
STORMWATER
Ø81mm CONTROL
IL 4.950m
Ø150mm