



TYPE 1 SUB-BASE (SEE SUBBASE SECTION)


TYPICAL ROAD SECTION – TARMAC ROAD

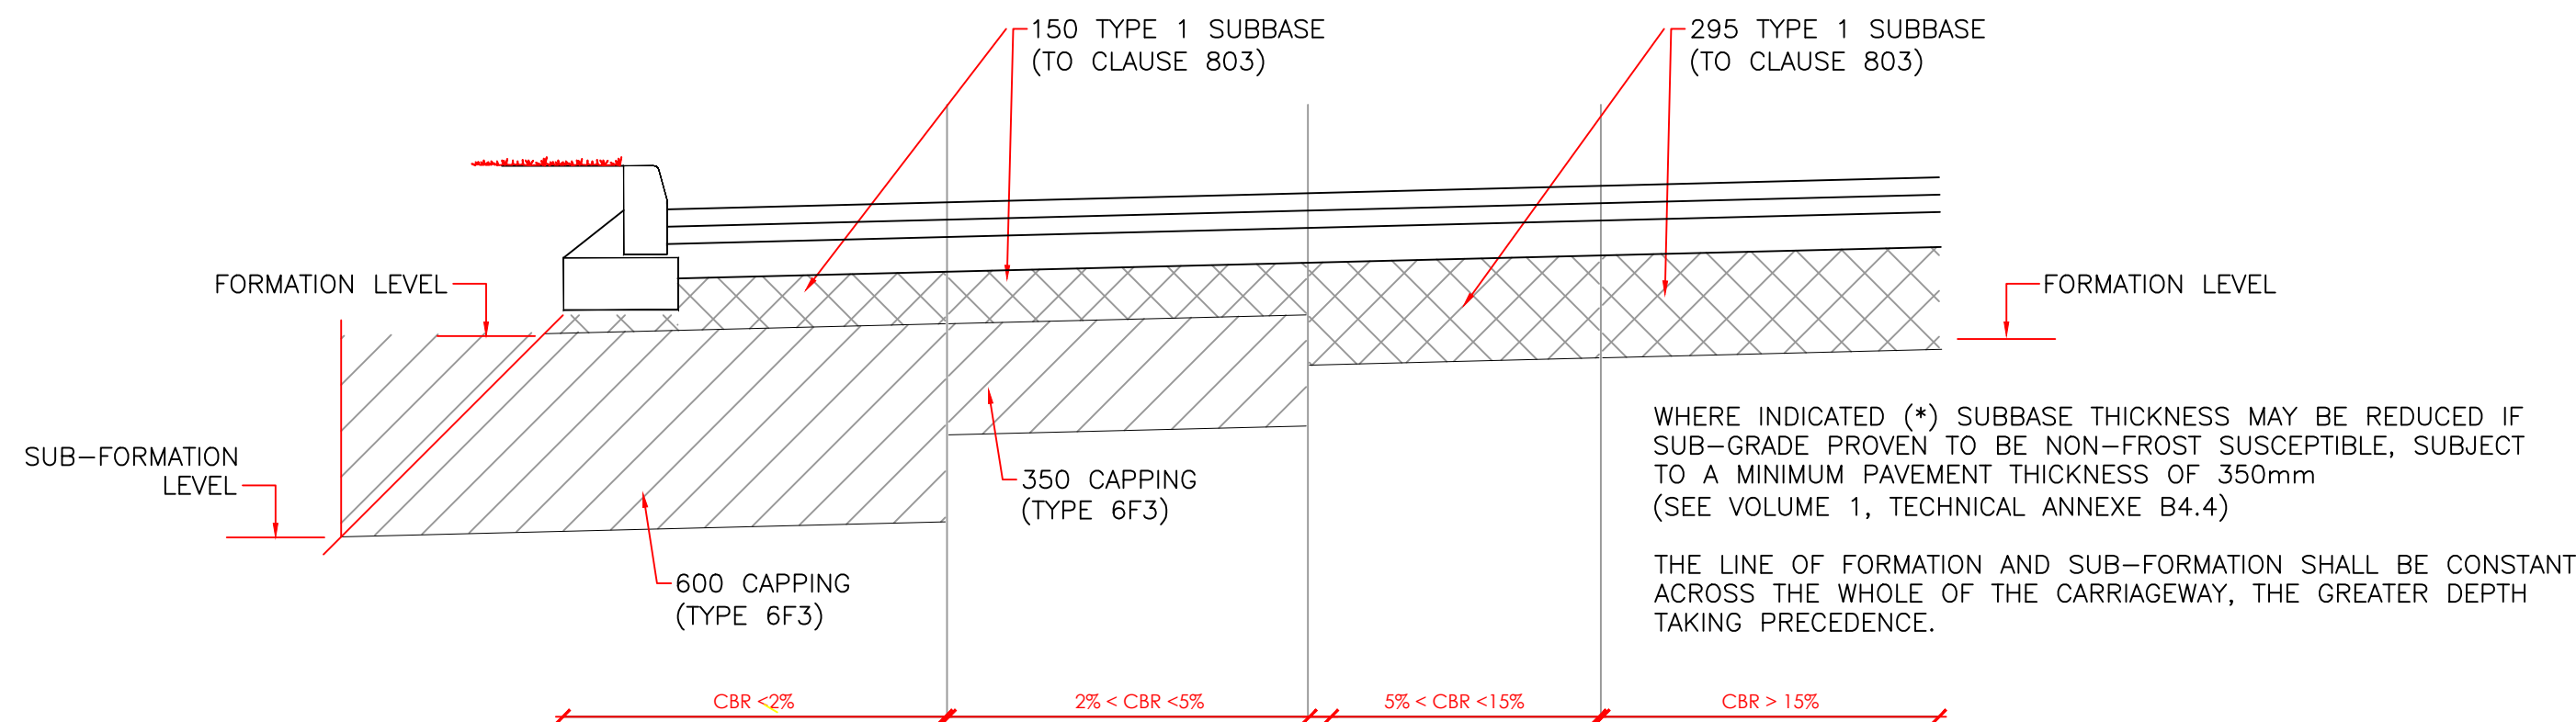

ROAD SUB-BASE SECTION BASED ON CBR TEST RESULTS

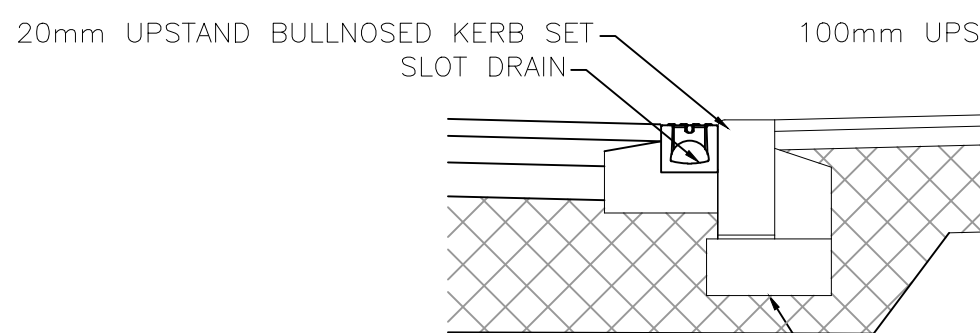


PEDESTRIAN WALKWAY KERB DETAIL

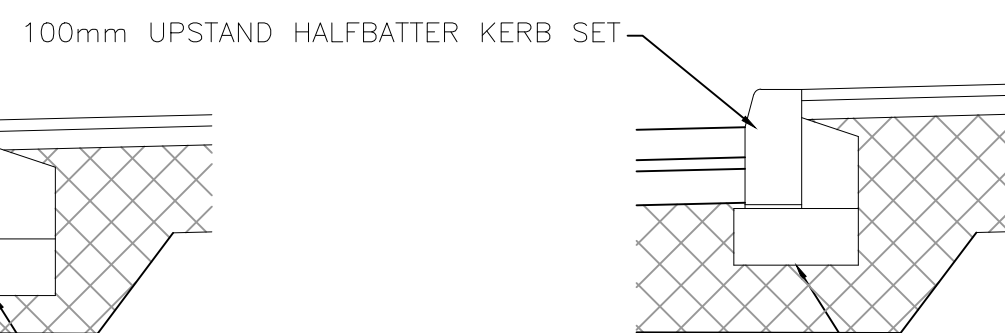

EDGE HALFBATTER KERB DETAIL




PEDESTRIAN WALKWAY DETAIL

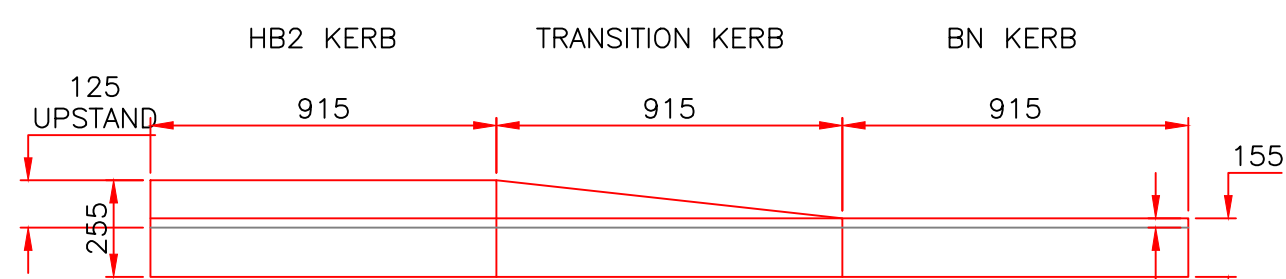


TYPICAL DROPPED KERB DETAIL

UPSTAND:
25 AT VEHICLE CROSSINGS
6 AT PEDESTRIAN CROSSINGS

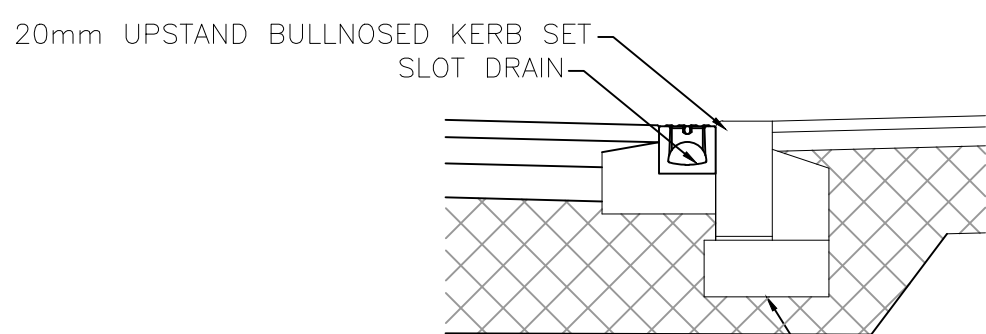


PEDESTRIAN WALKWAY KERB DETAIL

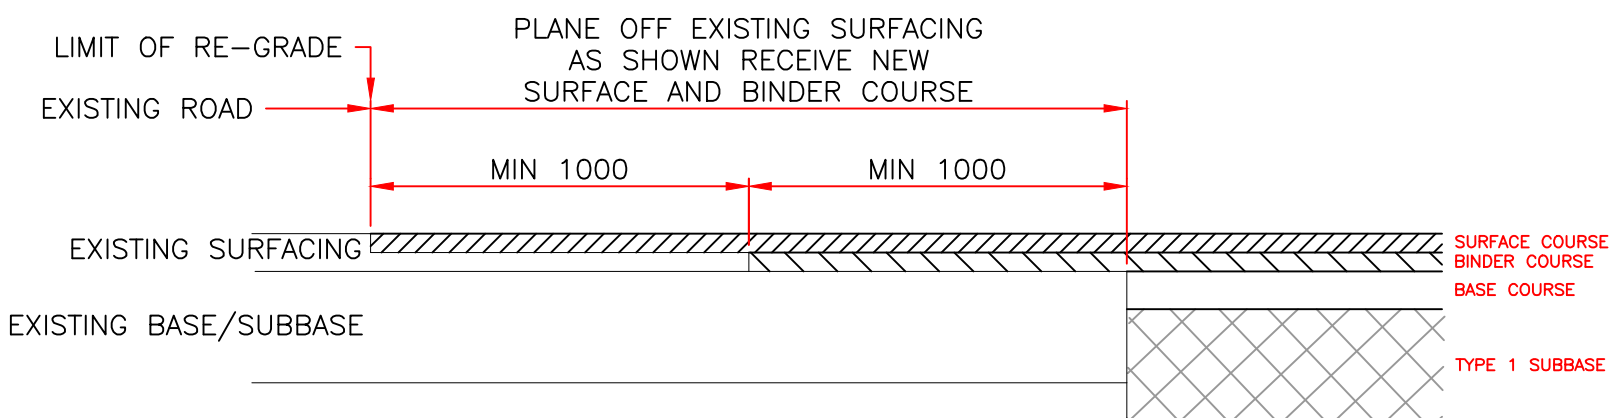


EDGES TO BE CUT STRAIGHT WITH BOND COAT, IN ACCORDANCE WITH BS 594987:2015, APPLIED TO ALL OVERLAID SETIONS

SECTION THROUGH Ex. ROAD AT NEW JUNCTION

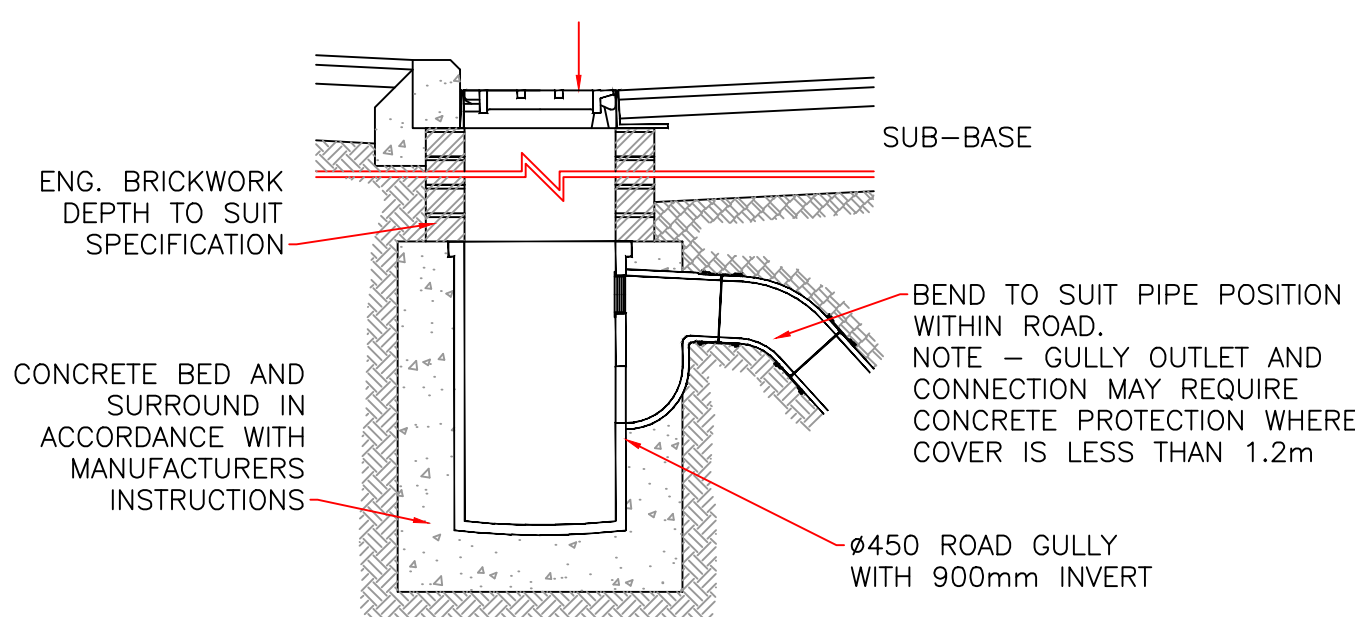

TYPICAL GULLY DETAIL

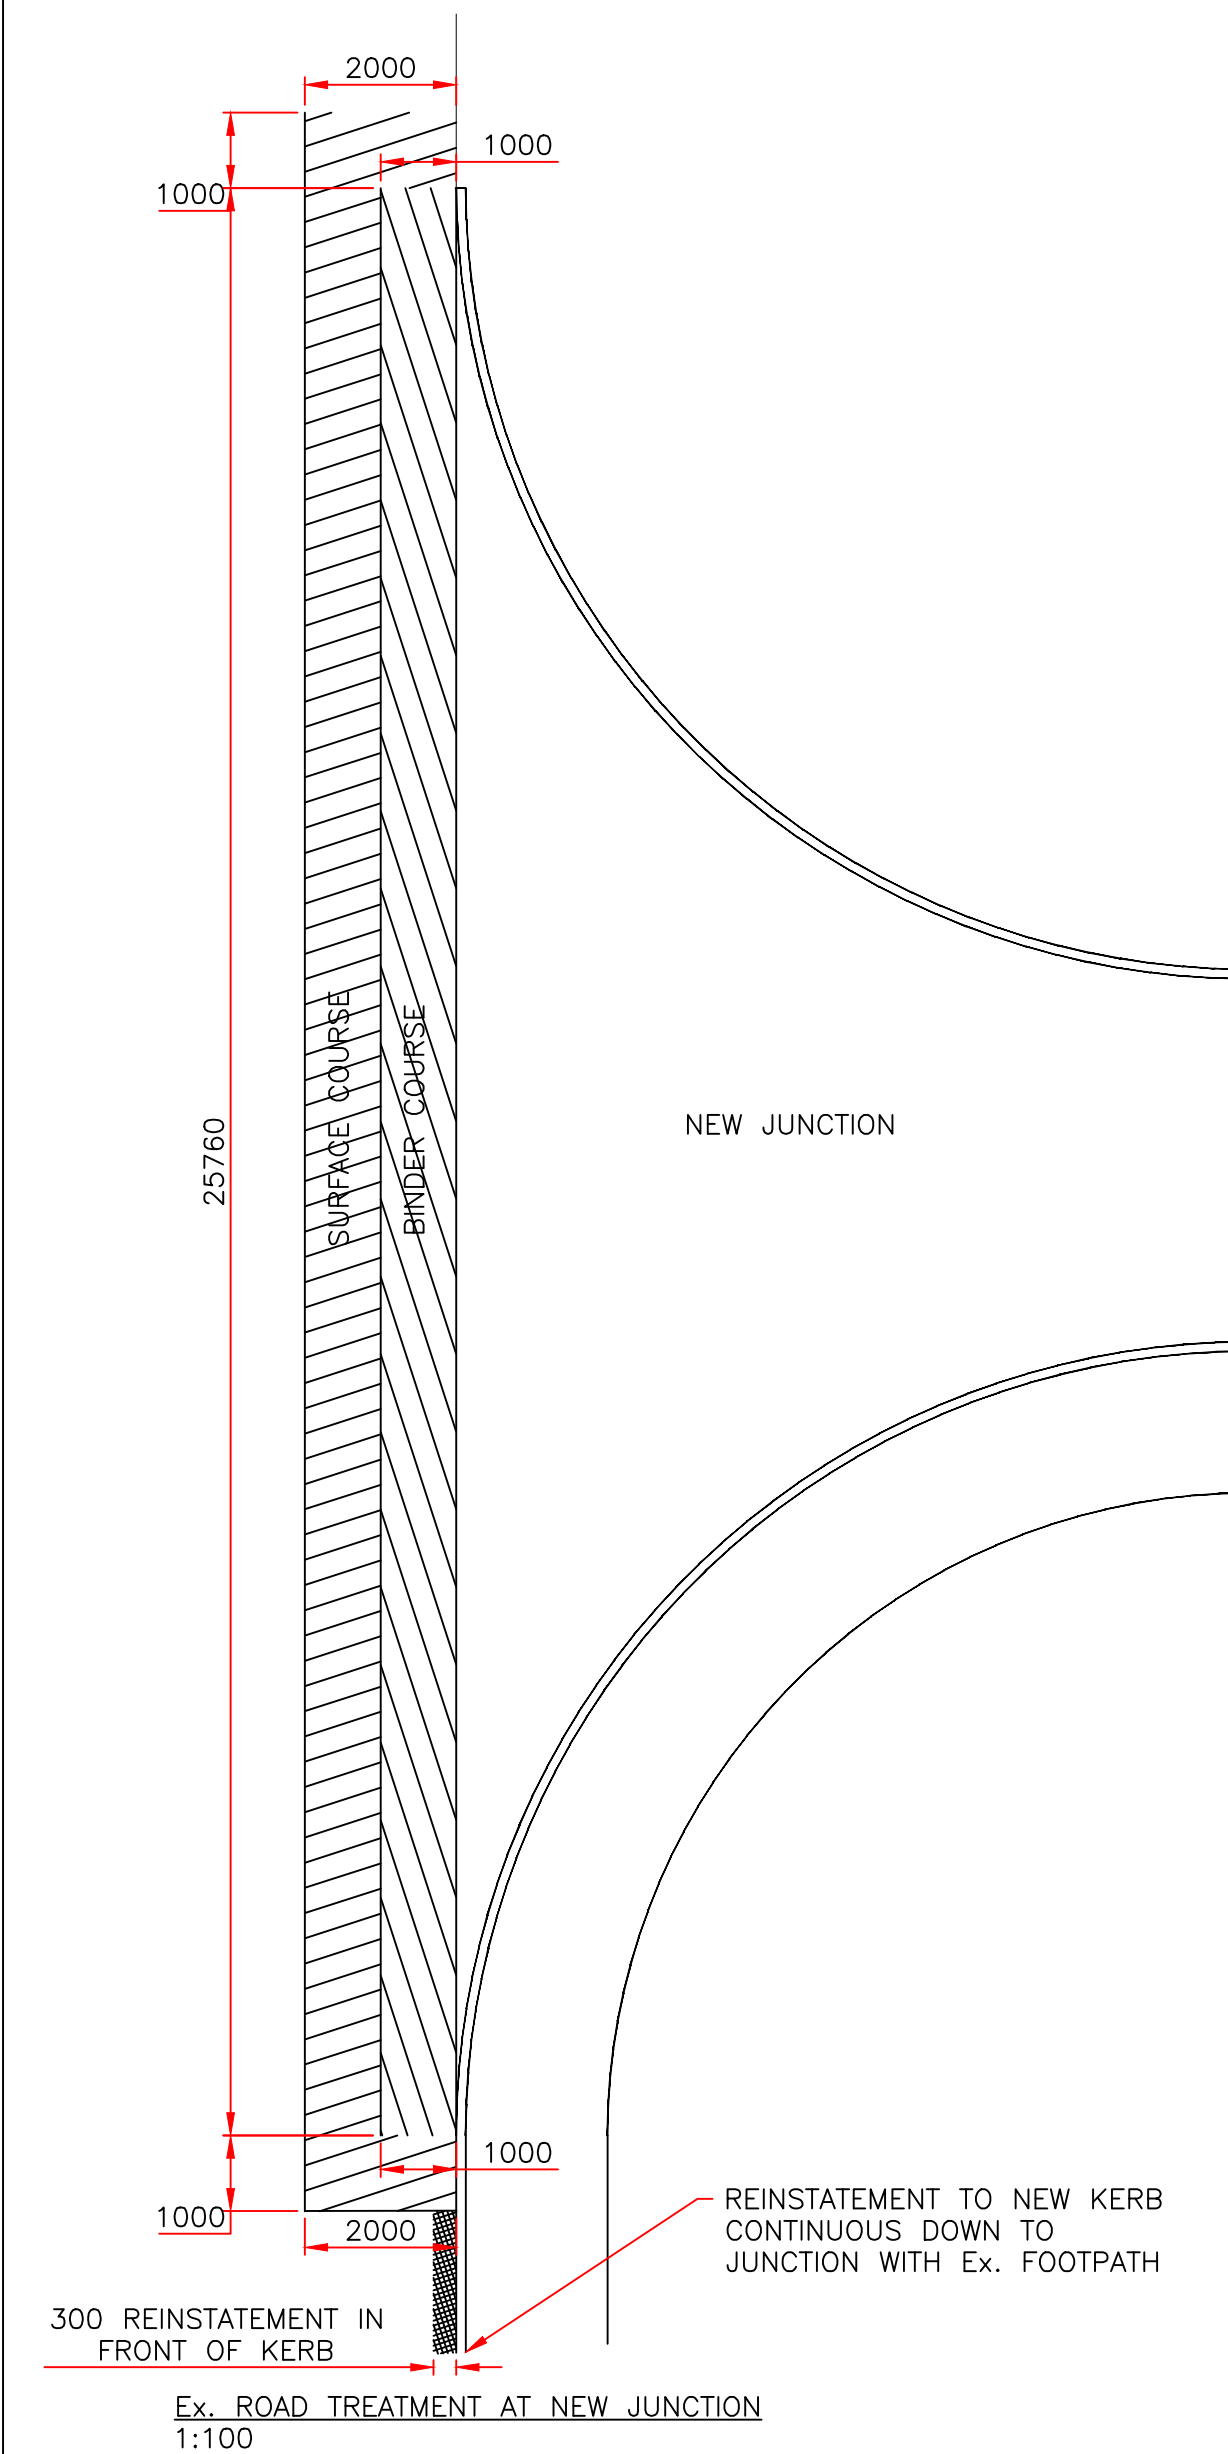

PLANNING

WATERWAY DRAINAGE
ENGINEERING

CLIENT
PRIMA HOMES GROUP

TITLE
COACH ROAD, WHITEHAVEN
HIGHWAY DETAILS

DRAWN PA DATE OCT 25 SCALE 1:20 @AI

DRAWING NO. 2025-099-006