


NOTES AND AMENDMENTS


This drawing is copyright ©. Figured dimensions are to be followed in preference to scaled dimensions and particulars are to be taken from the actual work where possible. Any discrepancy must be reported to the architect immediately and before proceeding.

REVISIONS


Rev	Description	Drawn	Date
A	Smoke / Heat detectors & Escape windows	AJB	13/09/23
B	Coordination of roof / floors	AJB	12/10/23

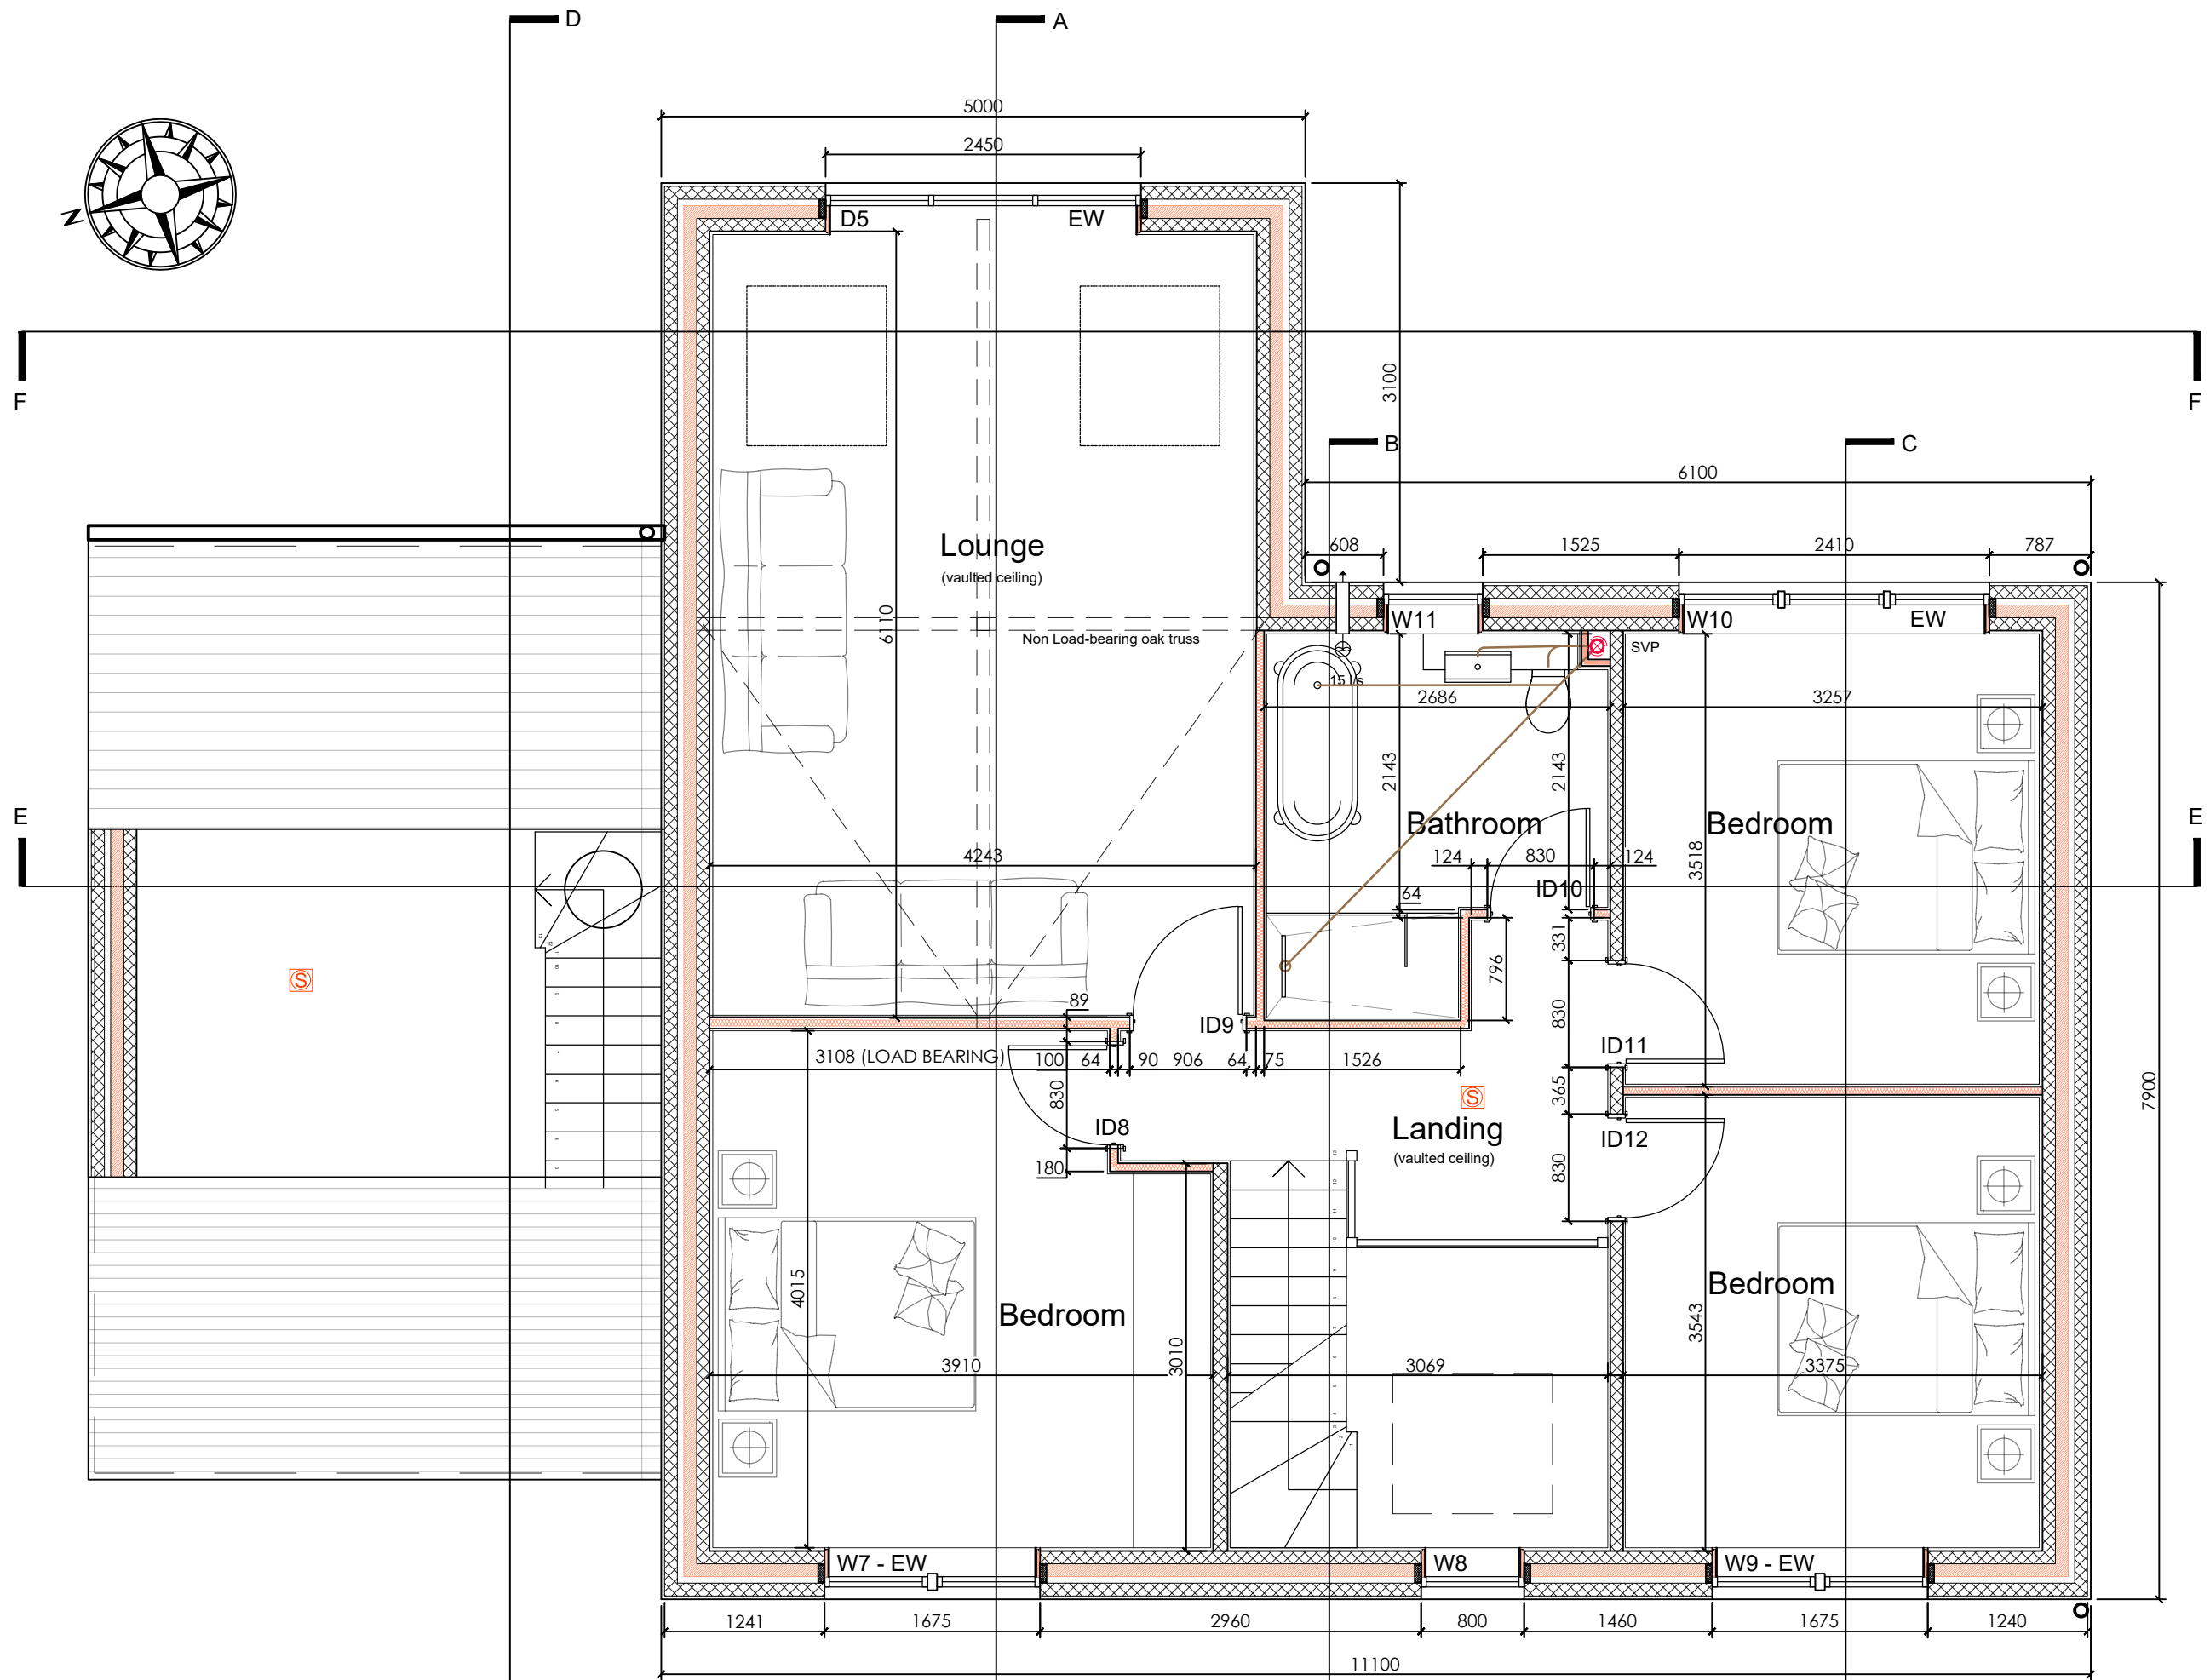

First Floor

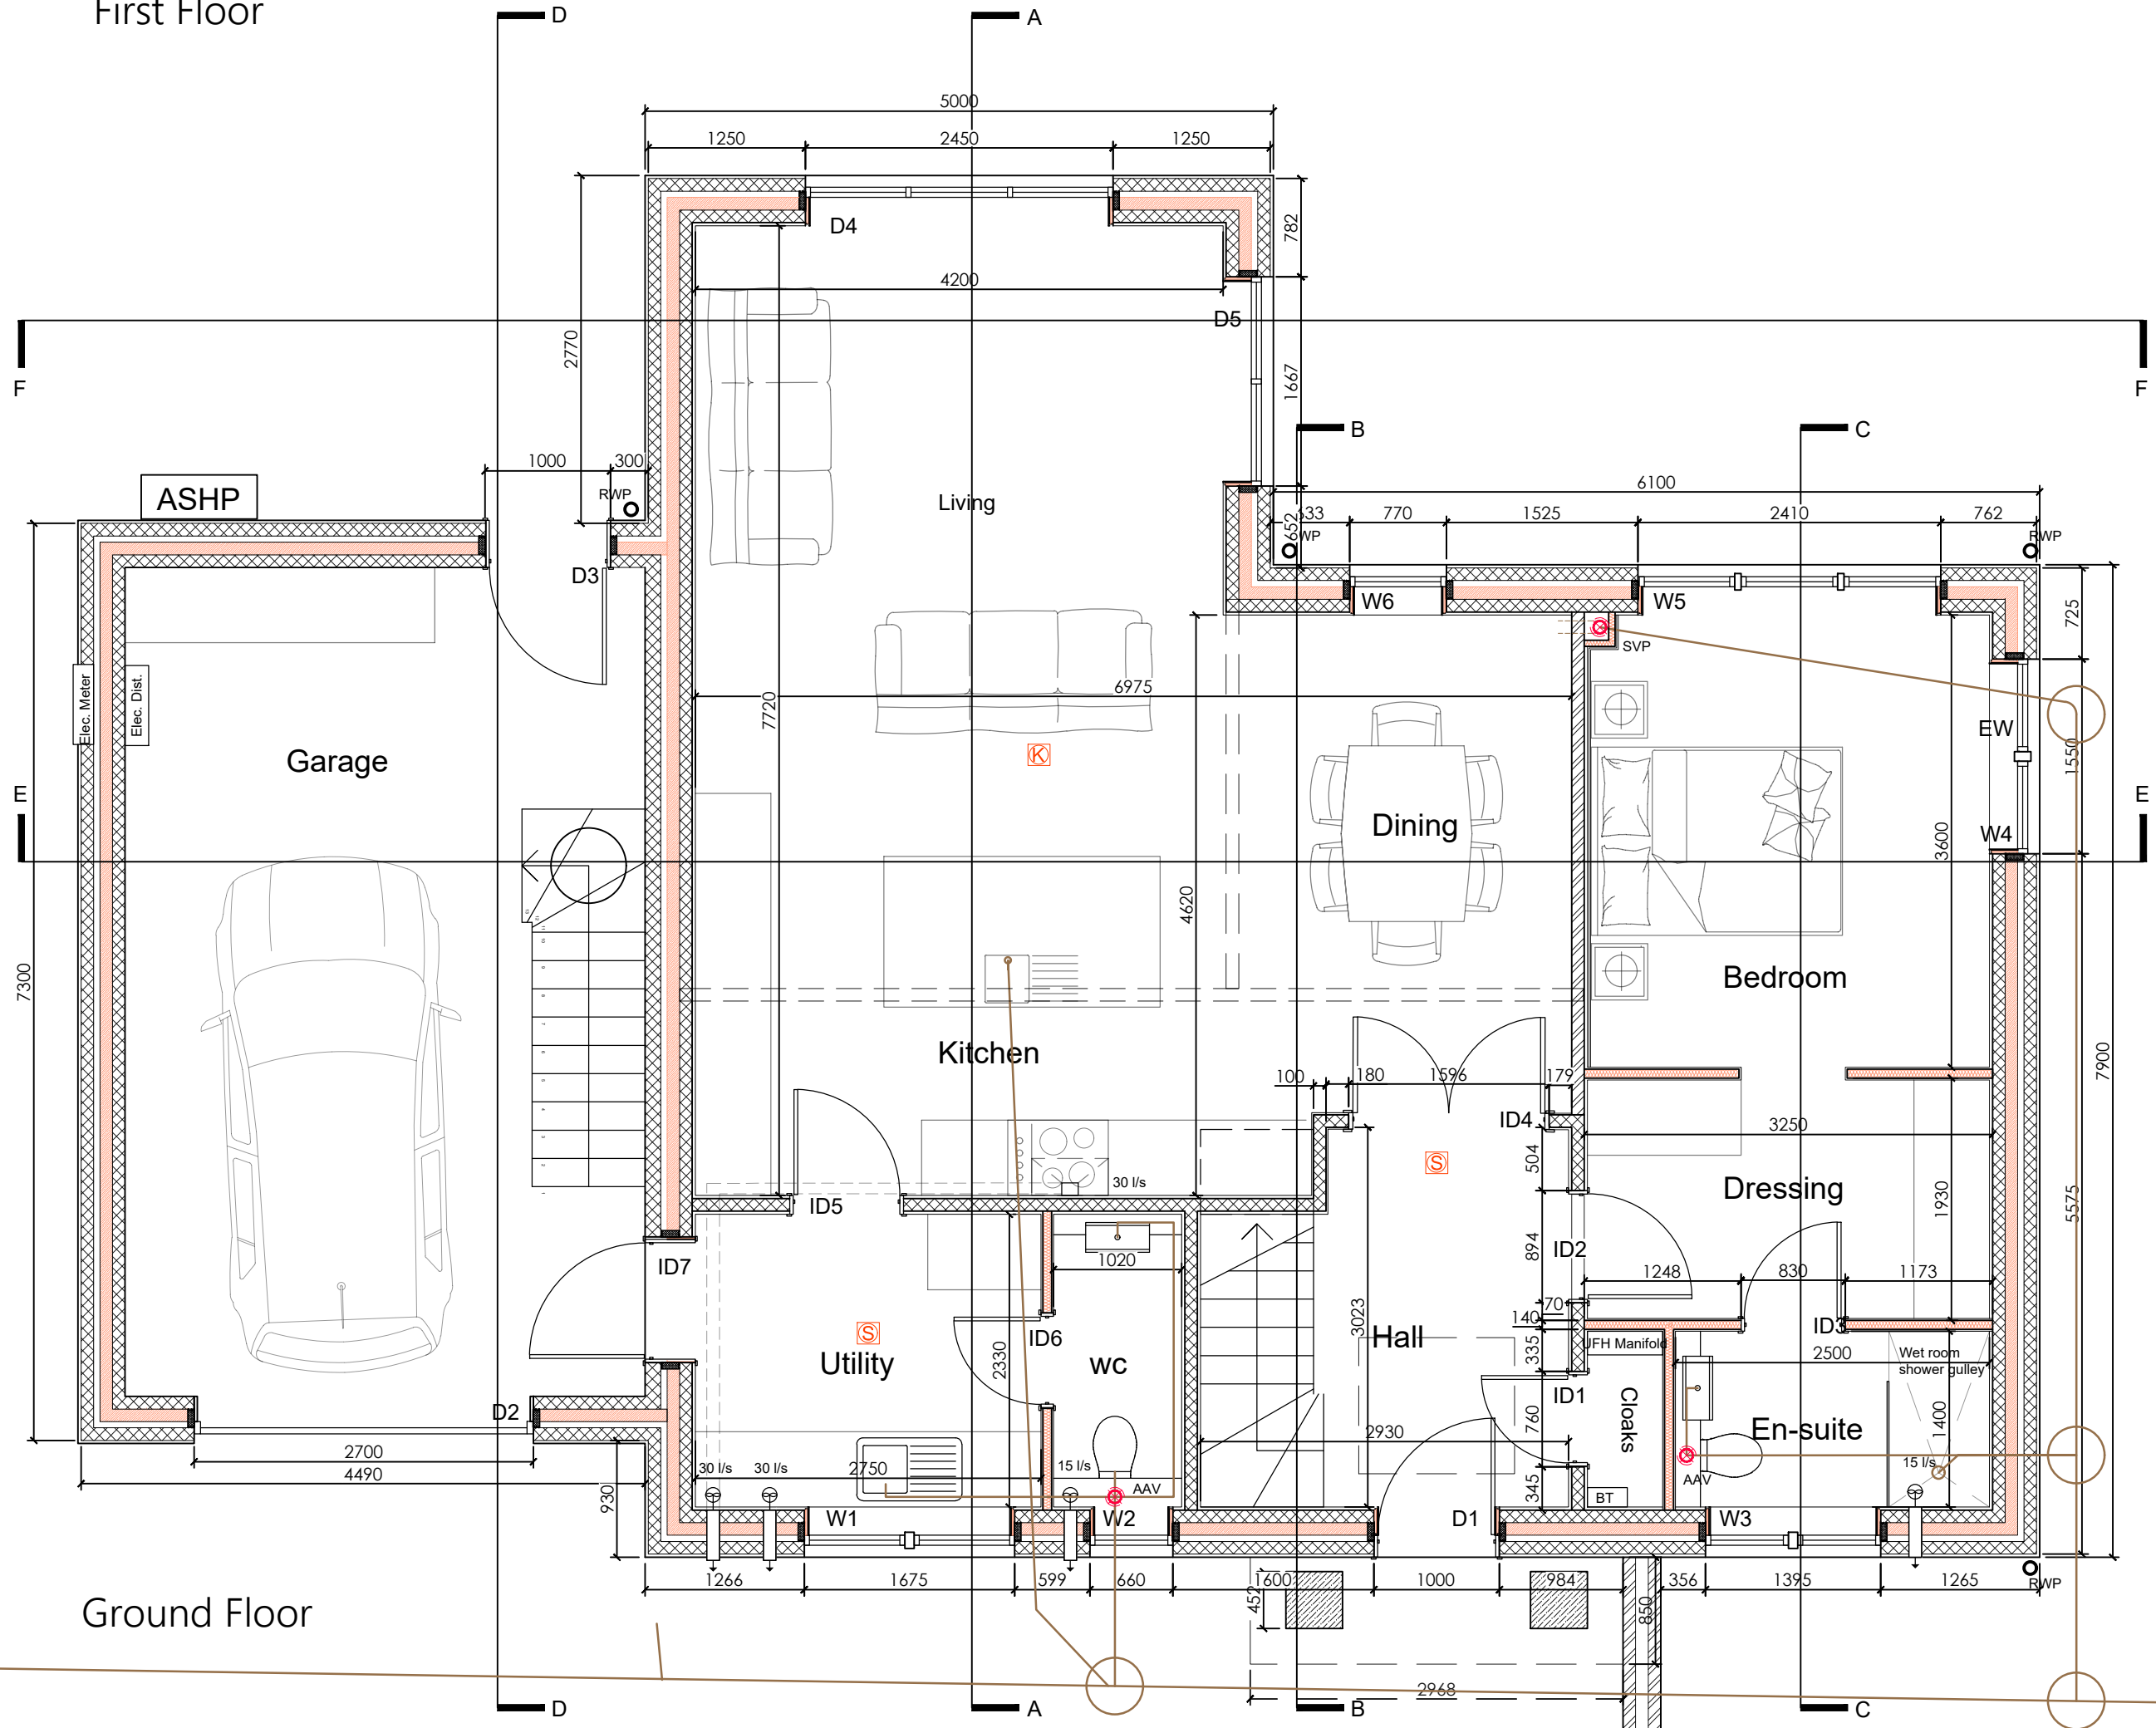

Ground Floor

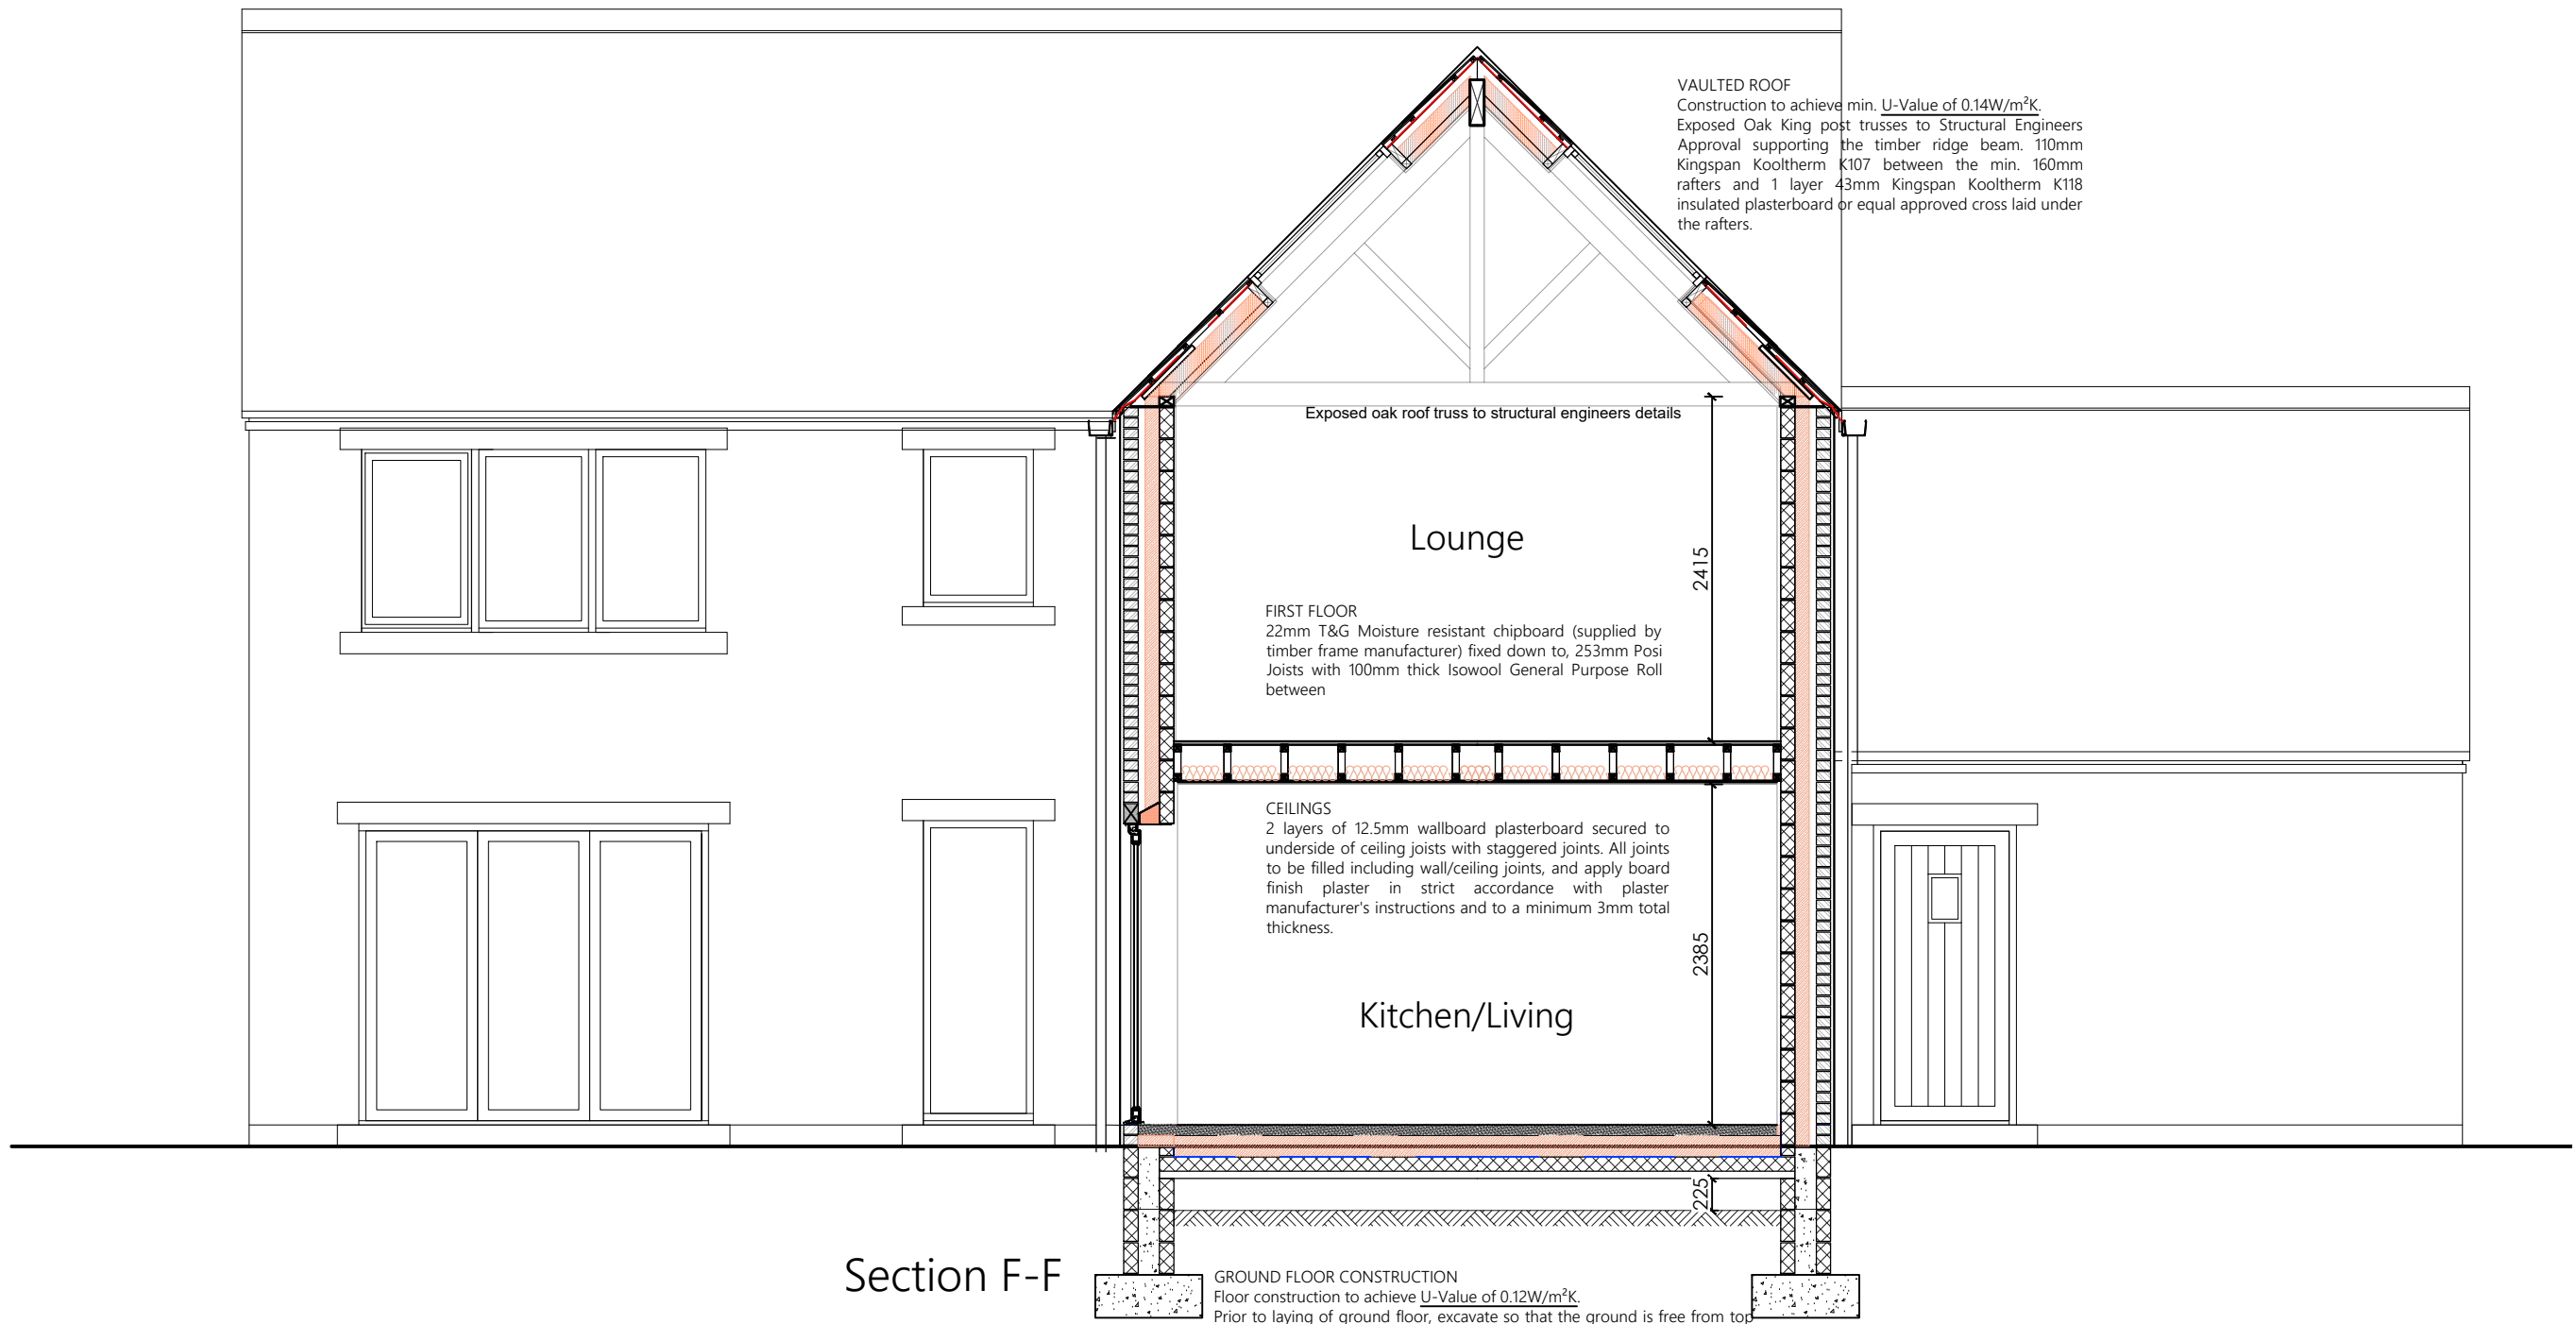

Section F-F

KEY

- Heat detectors
- Smoke detectors

ASHWOOD  
DESIGN ASSOCIATES LTD

Unit Gb, Clifford Court,  
Cooperway,  
Carlisle  
CA3 0JG

t 01228 510616  
e admin@ashwooddesign.co.uk  
w www.ashwooddesign.co.uk

Purpose:

Proposed

Client:

Mr & Mrs Radcliffe

Project:

St Bees Plot 2

Title:

Plans As Proposed

Scale:	Sheet Size:	Drawn:	Date:
1/50	A1	AJB	6/23
Project No:	Drawing No:	Revision:	
2040	100	B	