
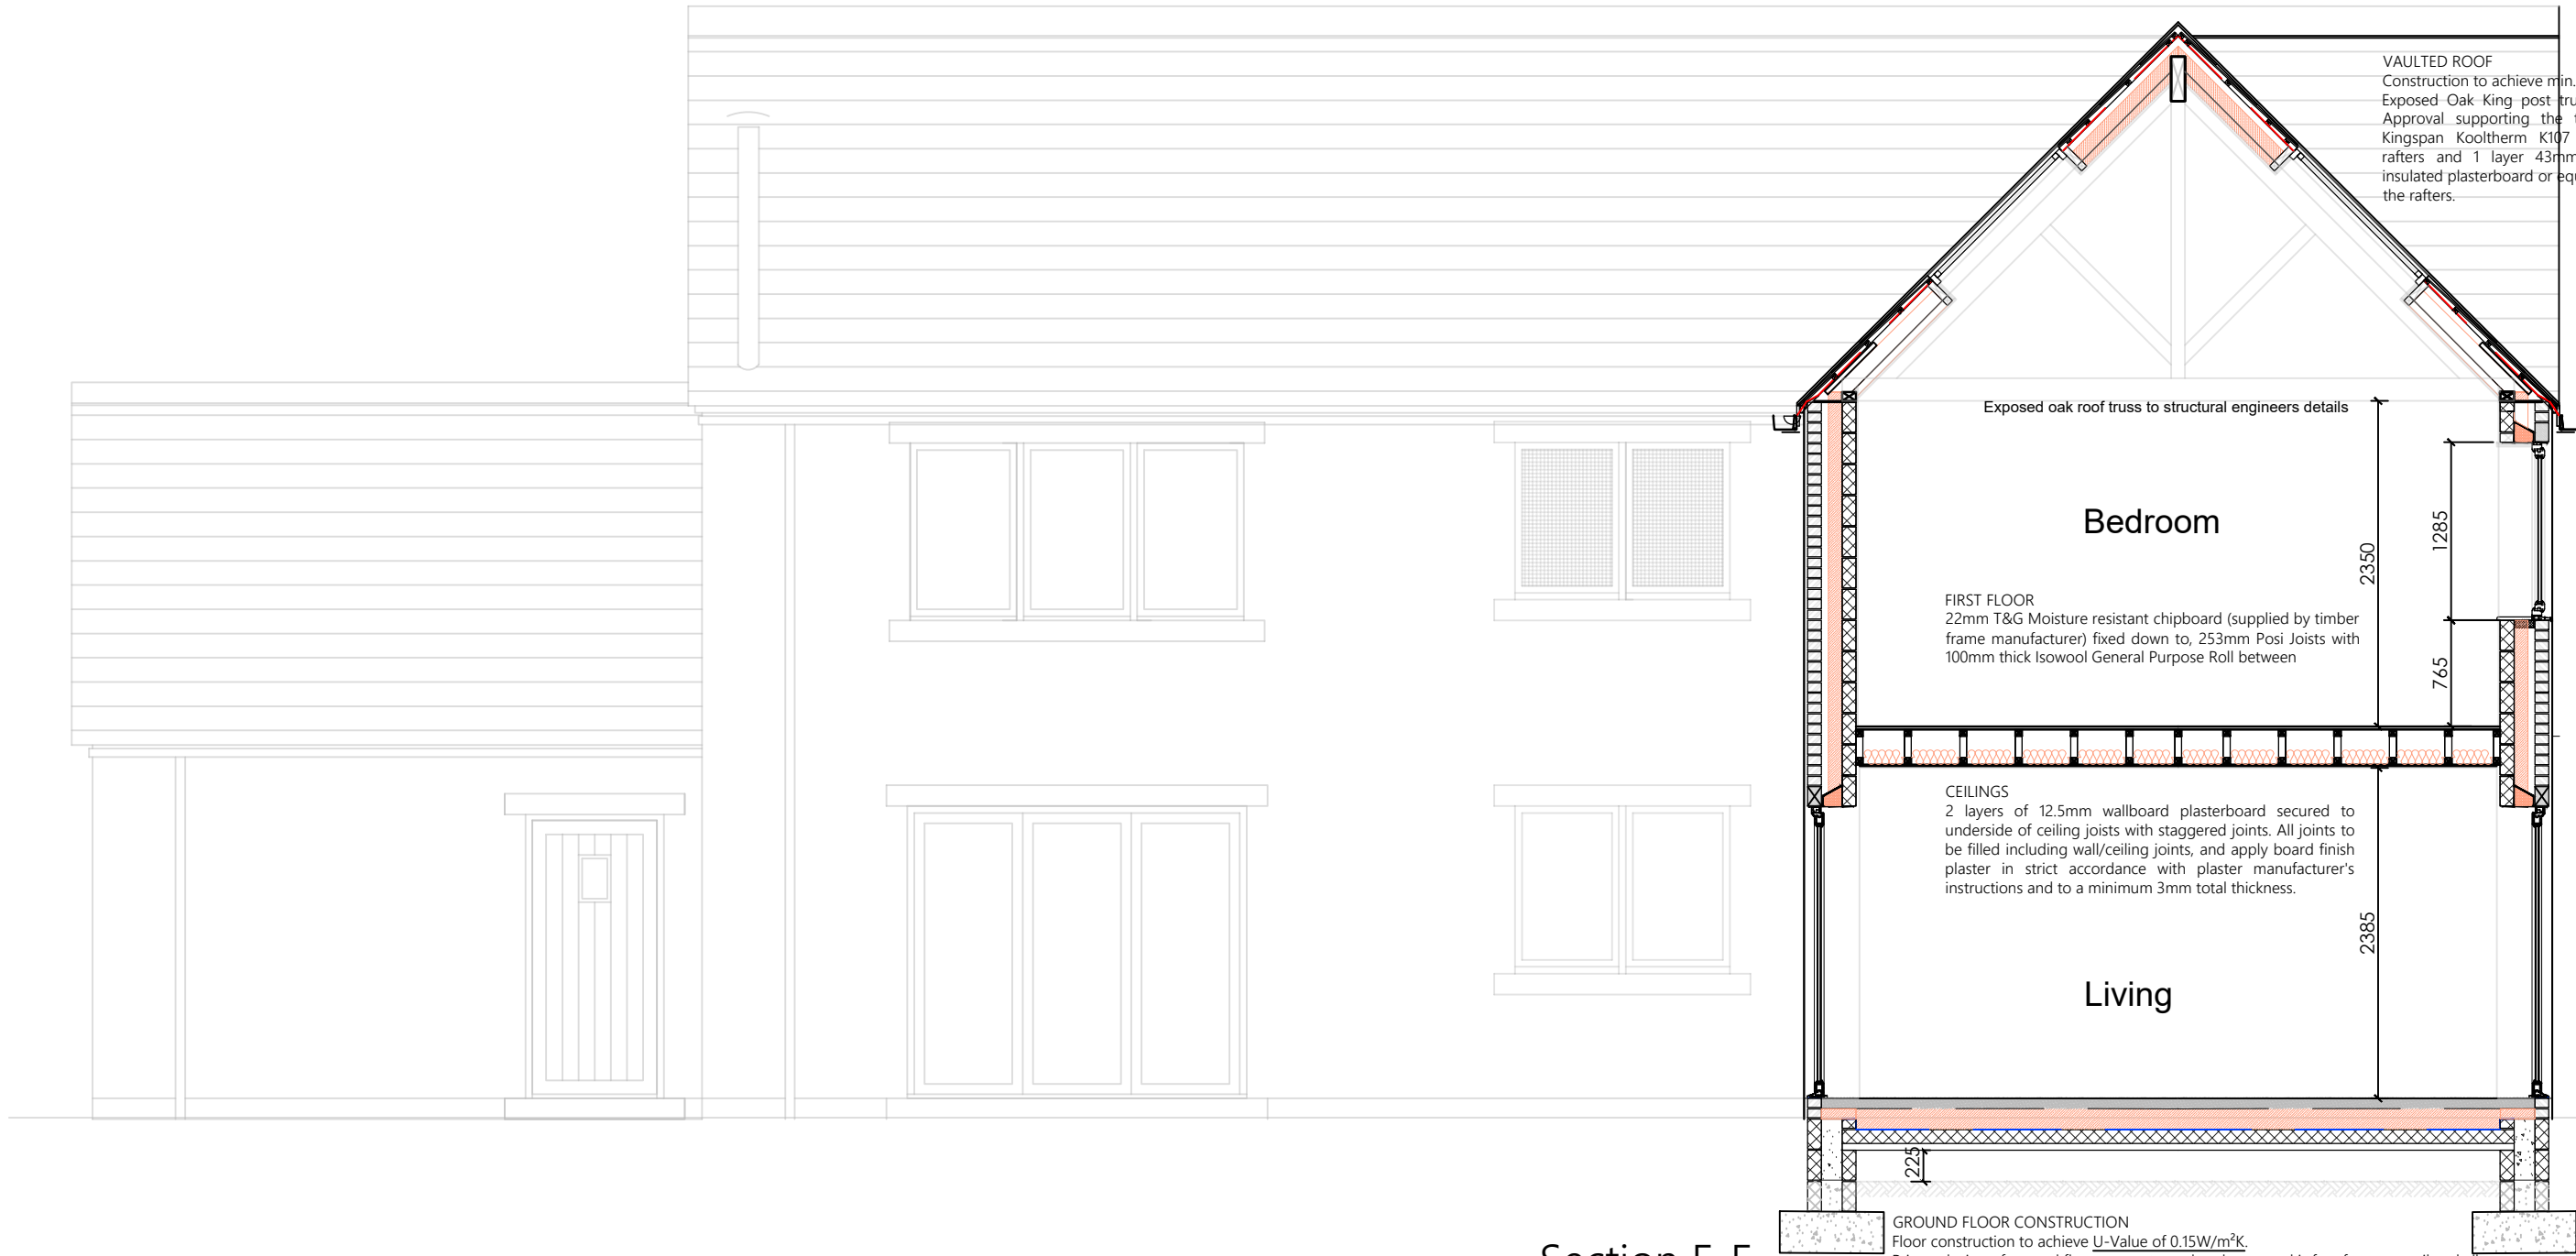
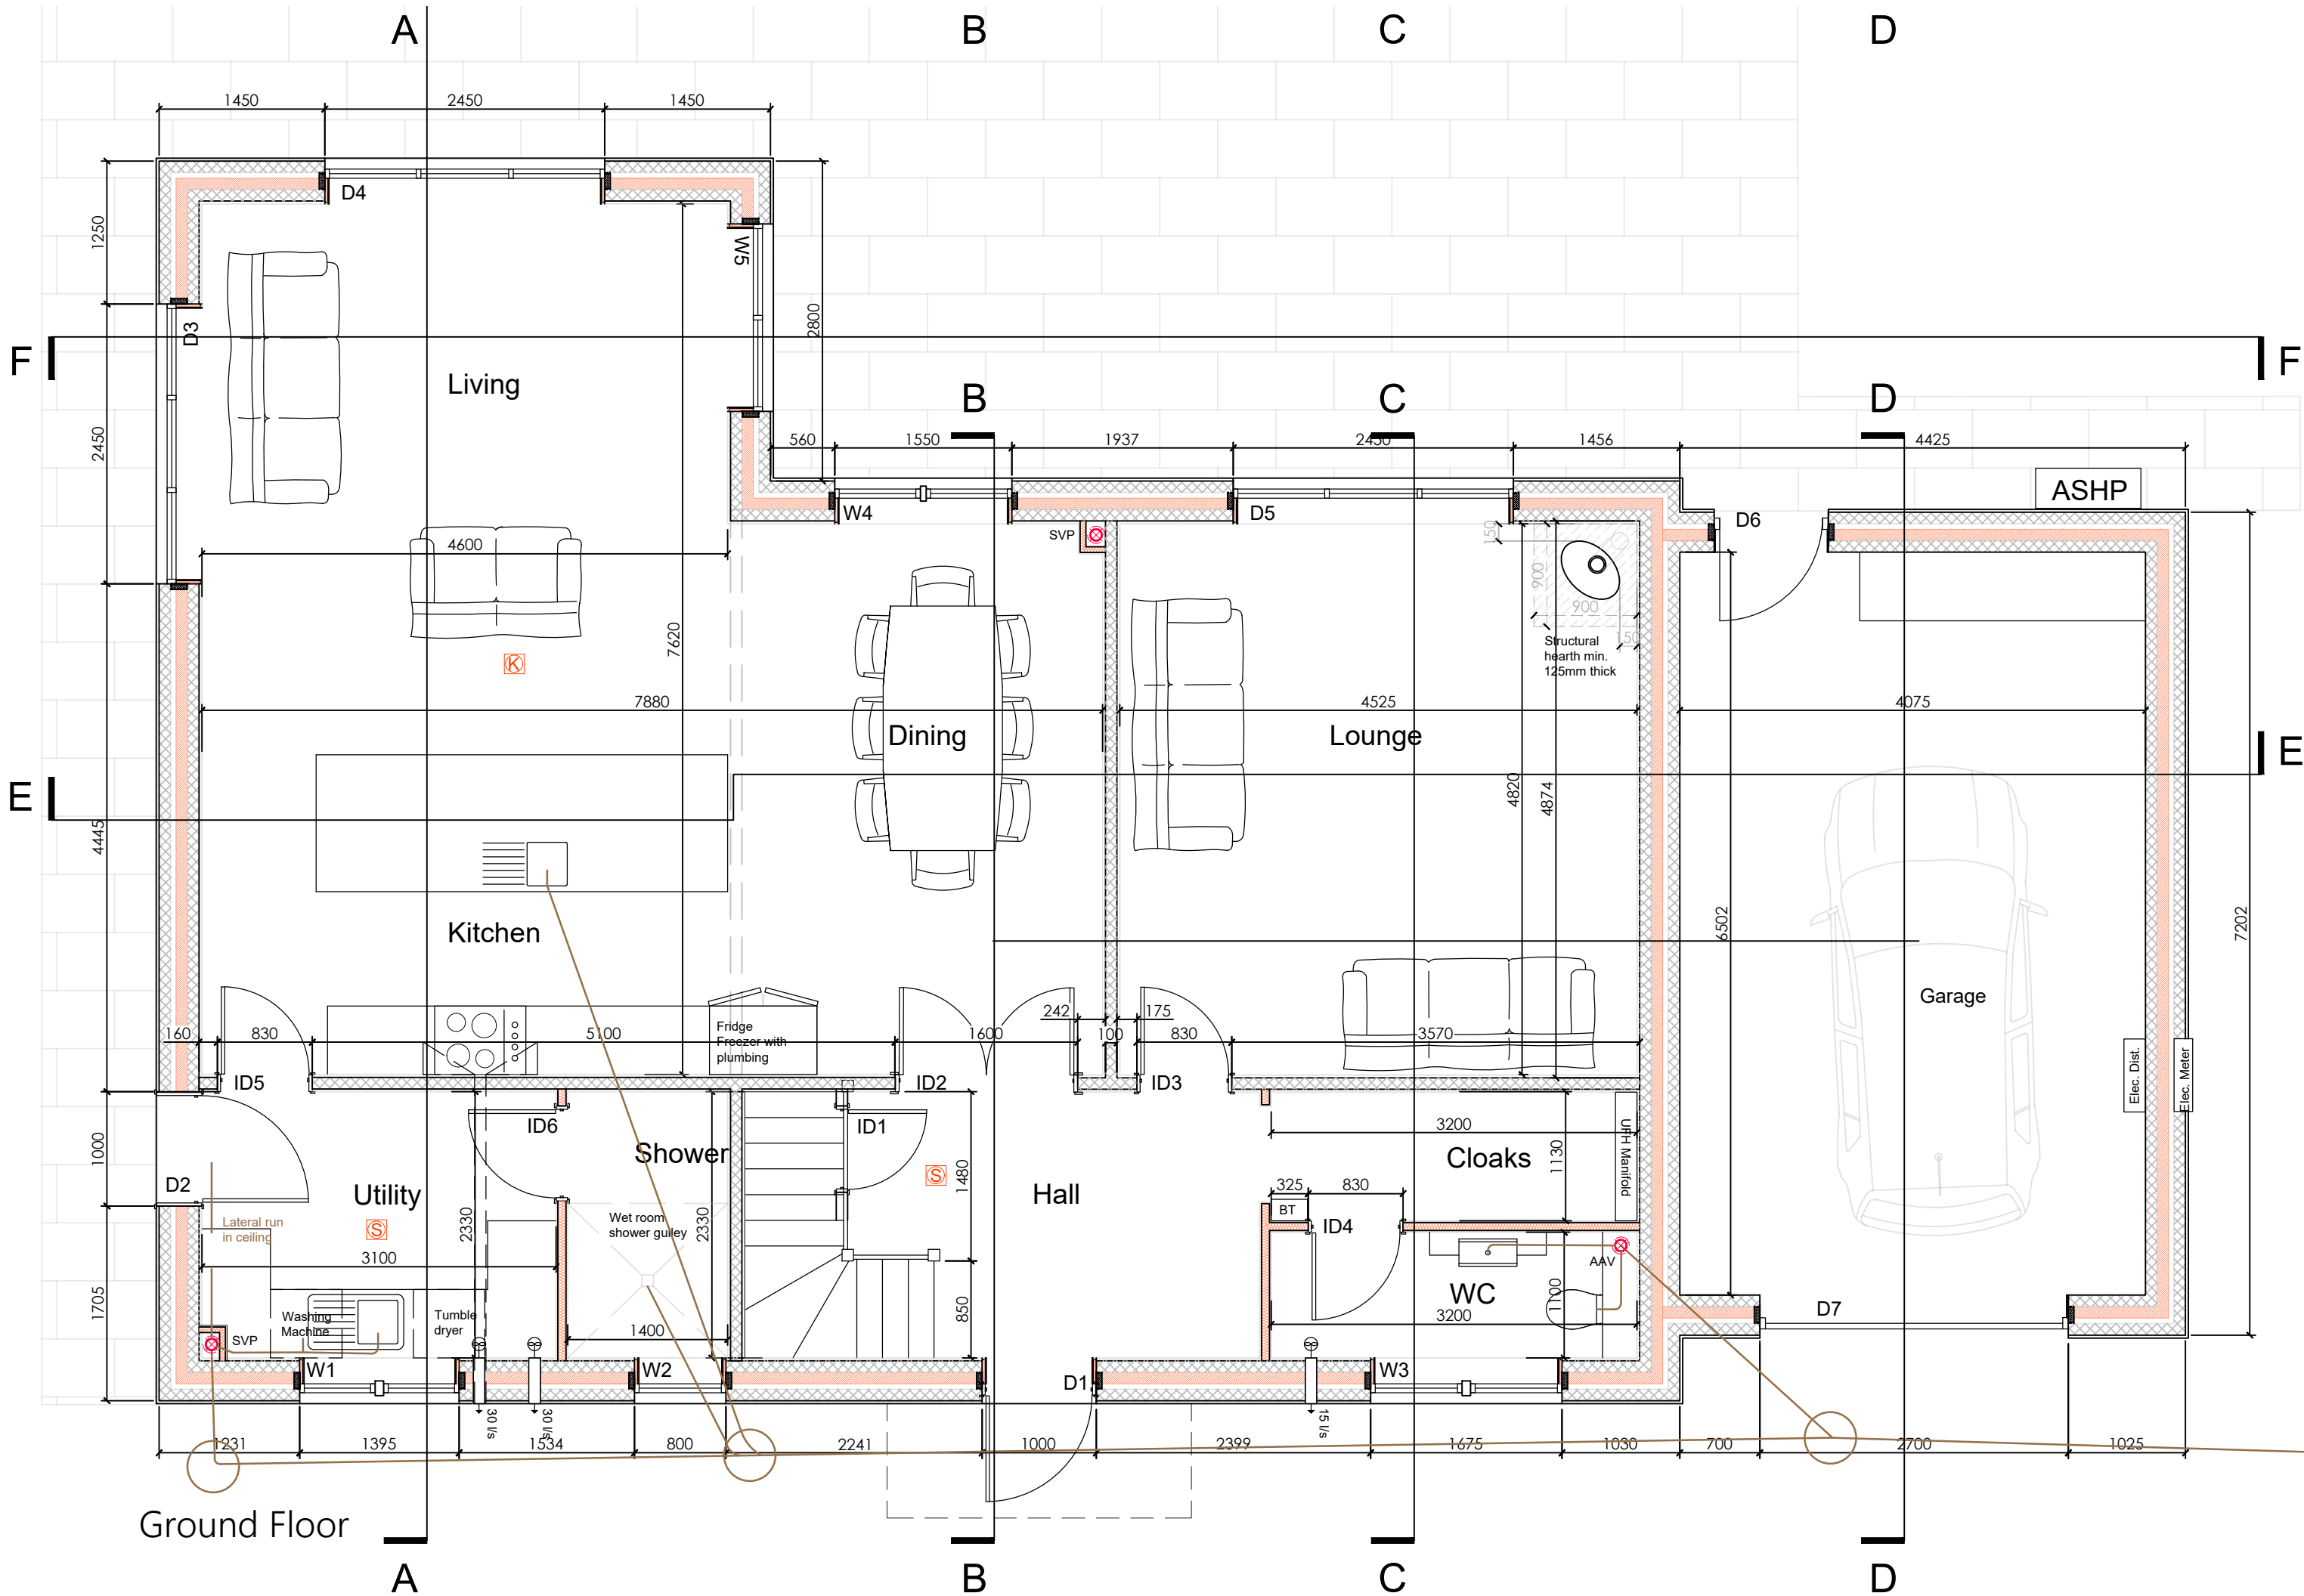


REVISIONS			
Rev	Description	Drawn	Date
A	Smoke / Heat detectors & Escape windows	AJB	13/9/23

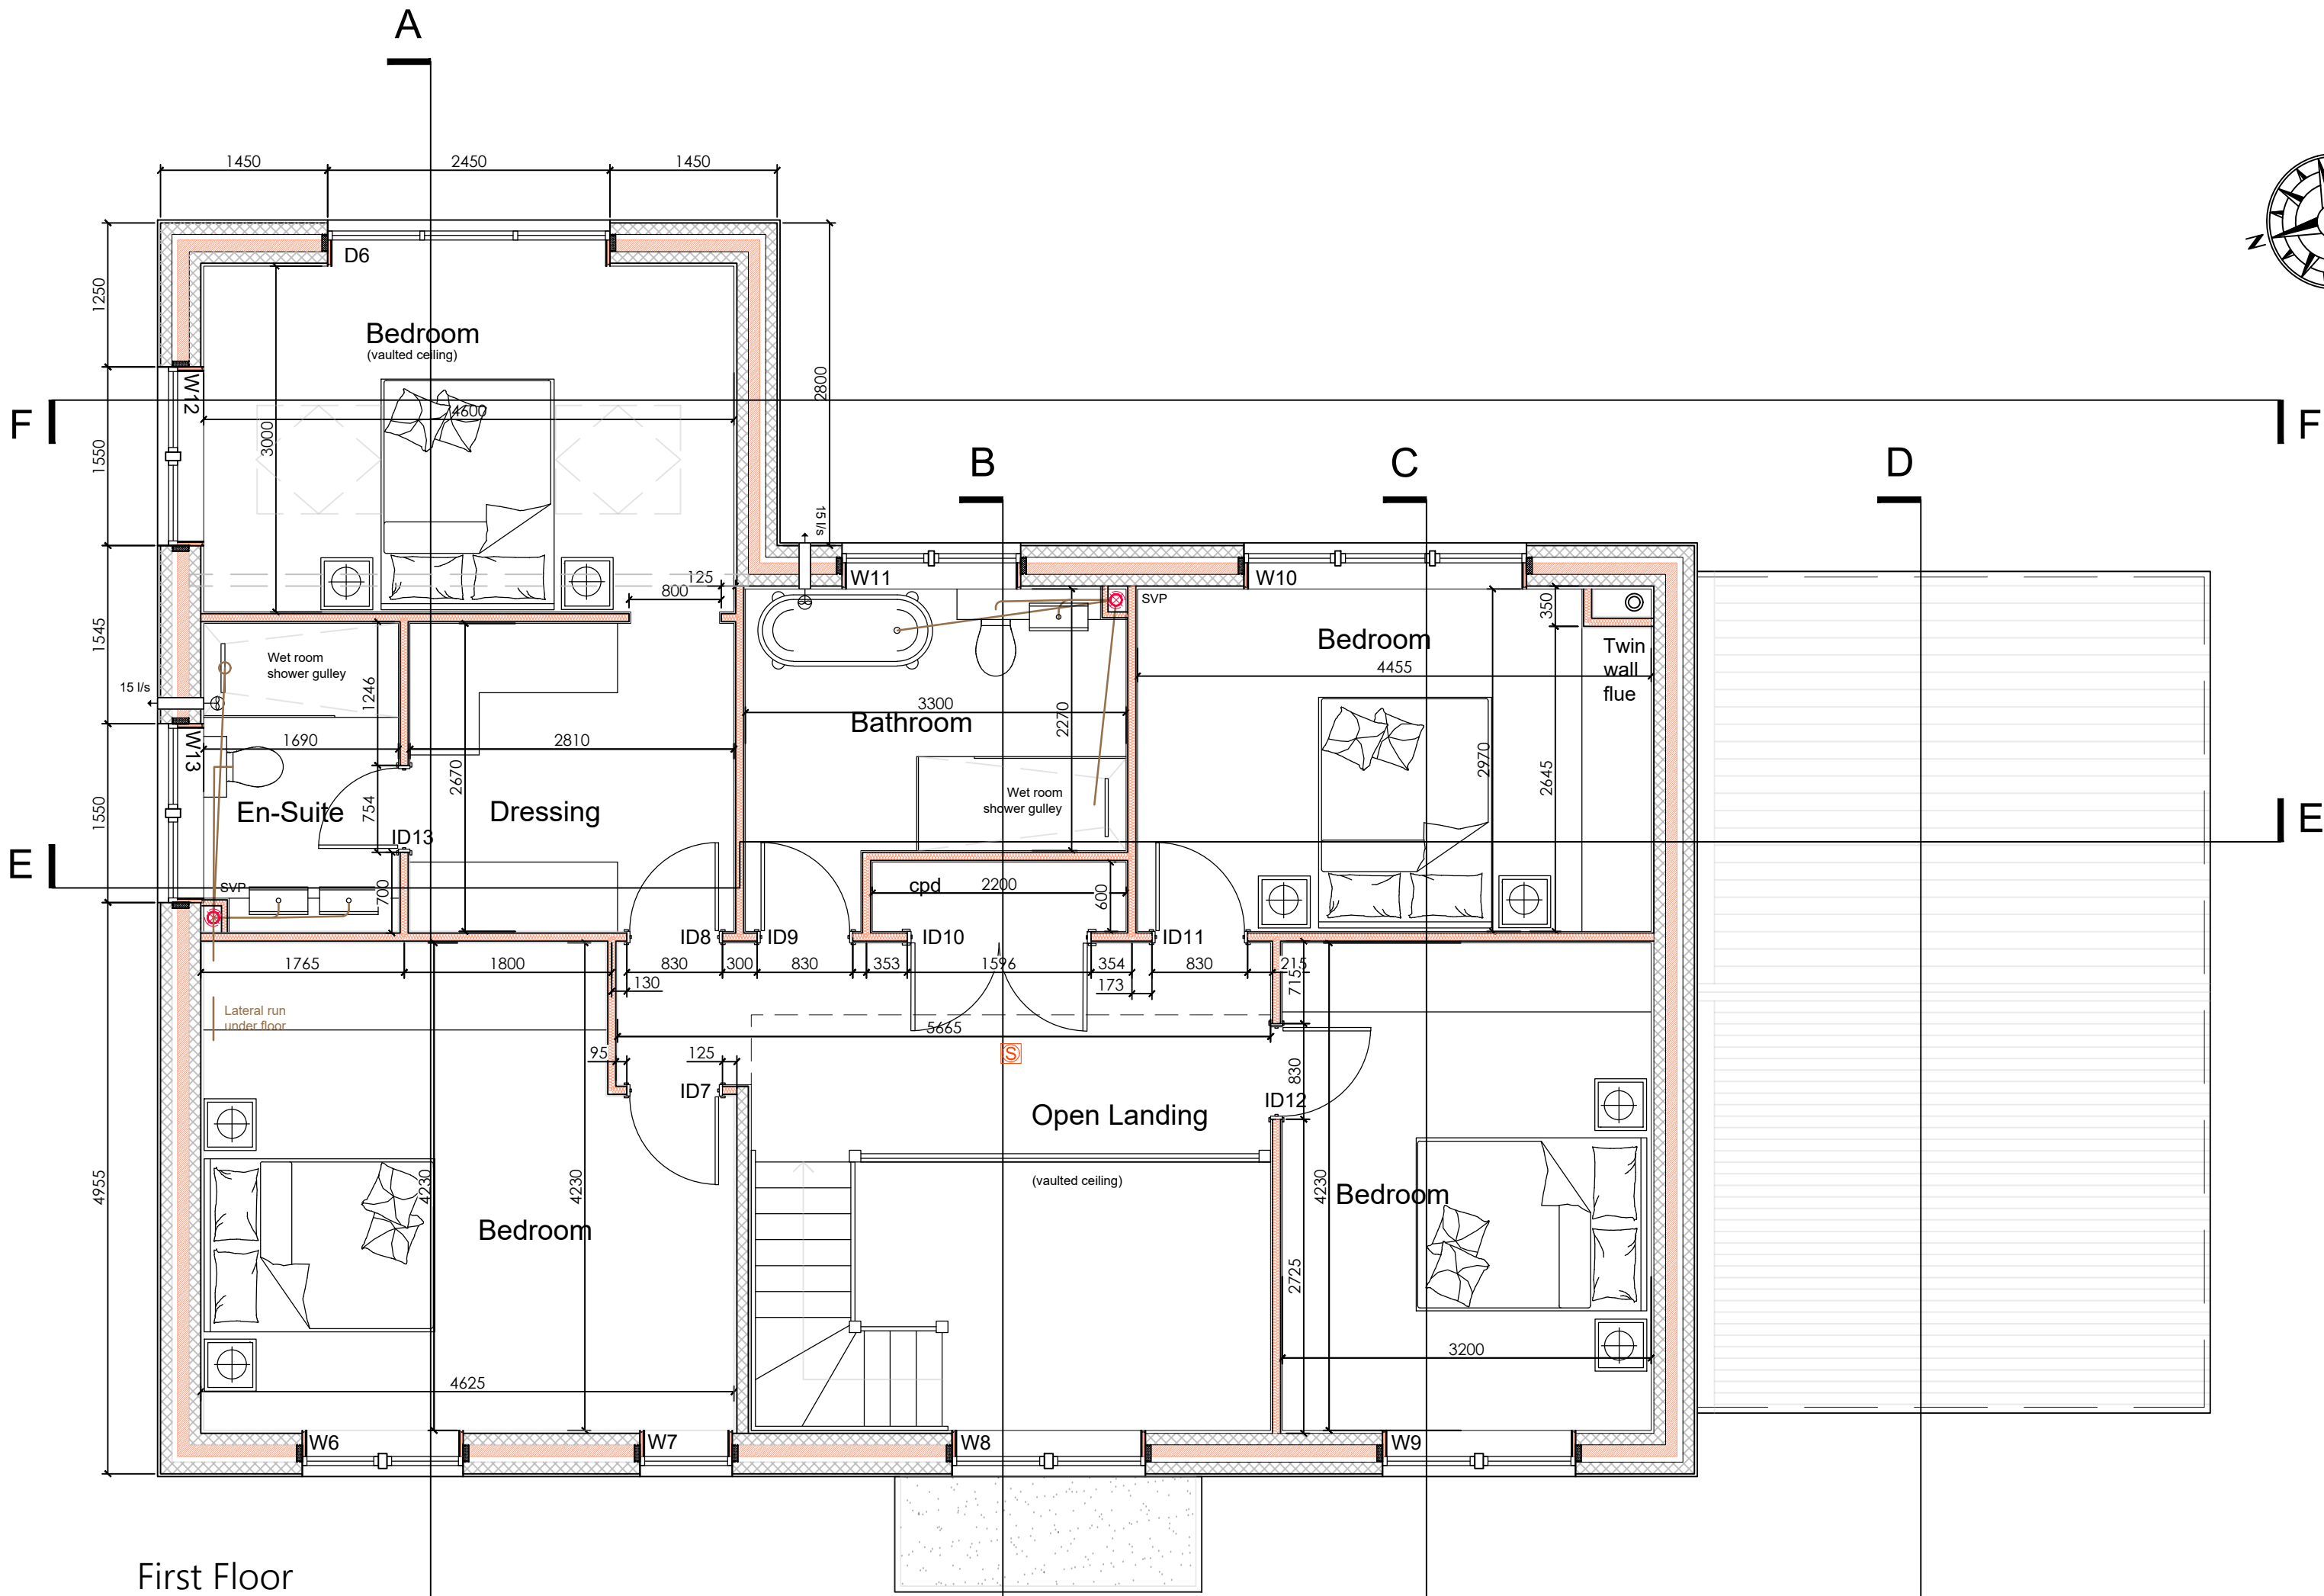

ASHWOOD
DESIGN ASSOCIATES LTD

Unit Gb, Clifford Court,
Cooperway,
Carlisle
CA3 0JG

t 01228 510616
e admin@ashwooddesign.co.uk
w www.ashwooddesign.co.uk

Purpose:
Proposed

Client:
Mr & Mrs Brennan

Project:
St Bees Plot 1

Title:
Plans As Proposed

Scale:	Sheet Size:	Drawn:	Date:
1/50	A1	AJB	6/23
Project No:	Drawing No:	Revision:	
2068	100	B	