



REVISIONS			
Rev	Description	Drawn	Date



Longitudinal Section

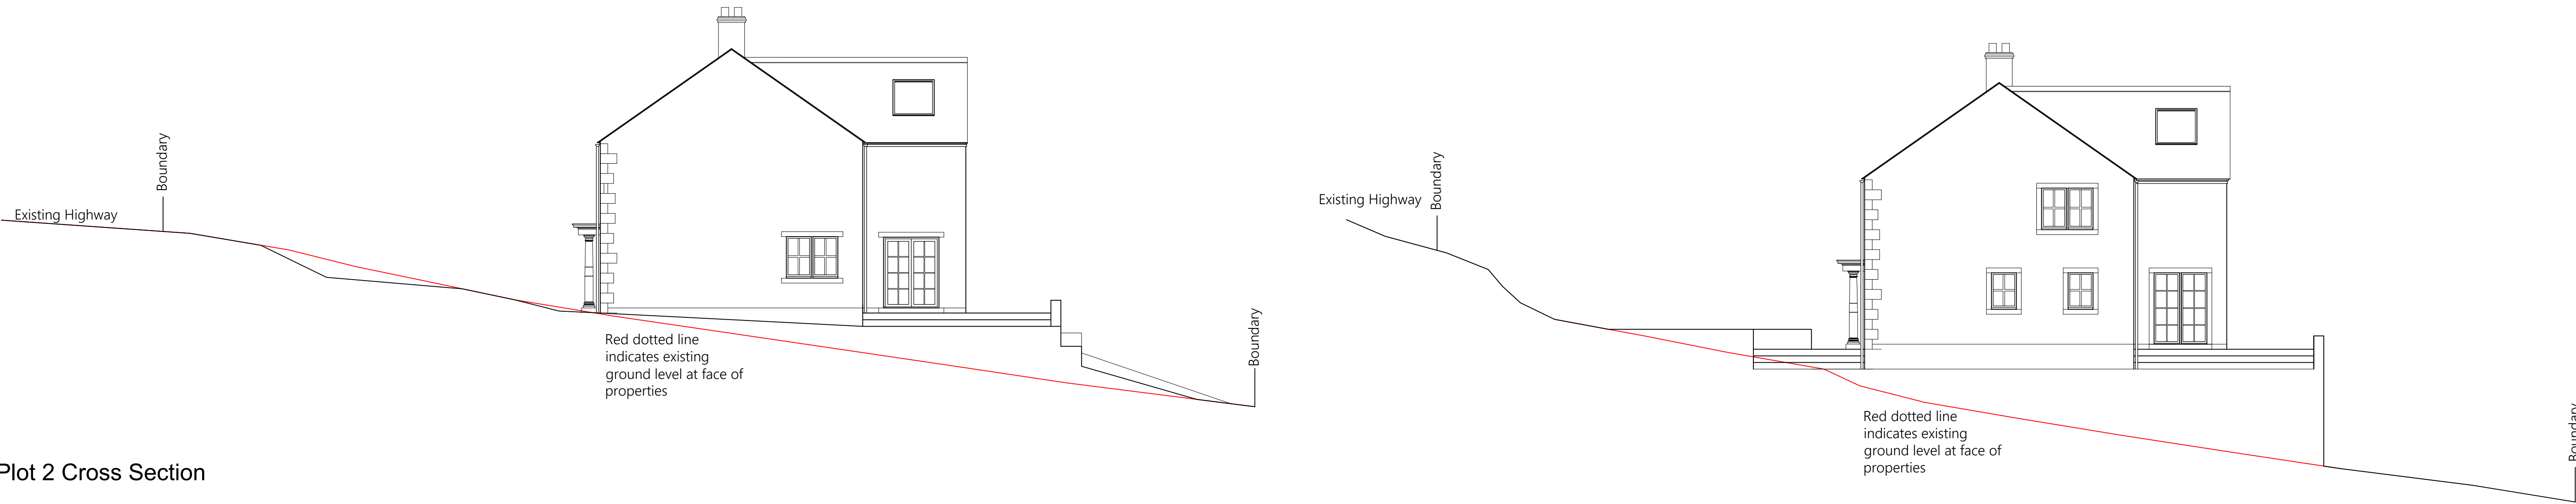

Plot 2 Cross Section

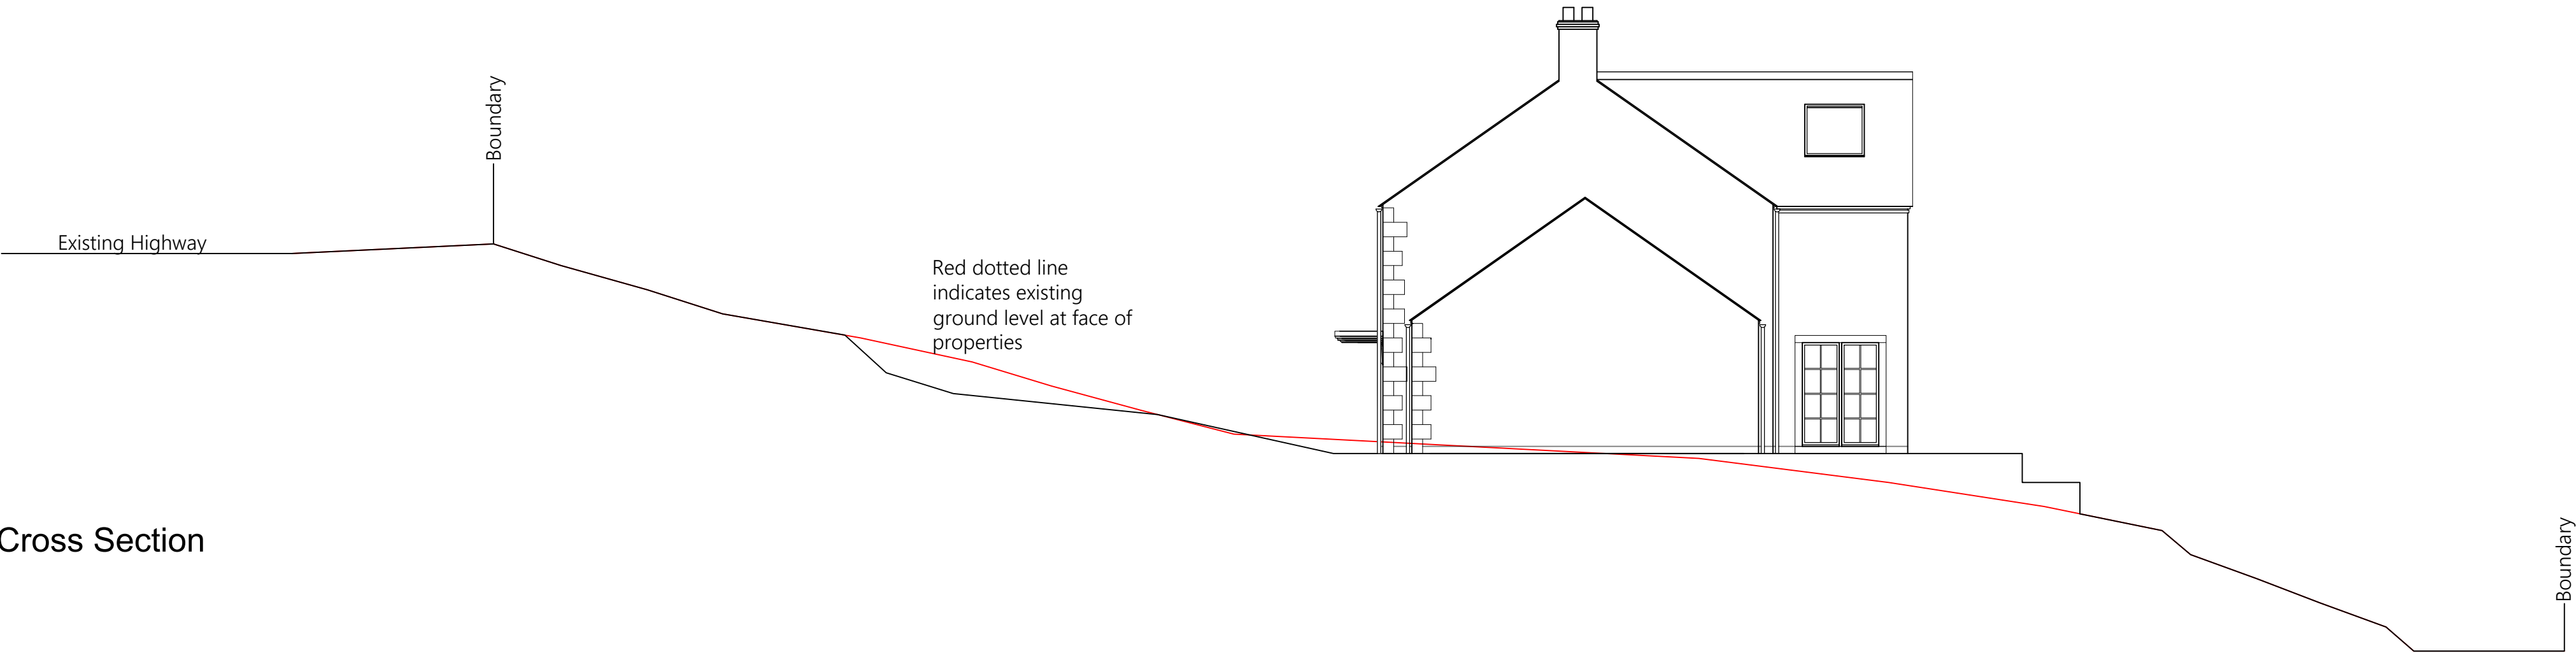

Plot 1 Cross Section

ASHWOOD
DESIGN ASSOCIATES LTD

Solway House Business Centre,
Parkhouse Road,
Carlisle,
CA6 4BY

t 01228 510616
e admin@ashwooddesign.co.uk
w www.ashwooddesign.co.uk

Purpose:
Planning

Client:
-

Project:
Land Adjacent to St Bees School

Title:
Site Sections

Scale: 1/100	Sheet Size: A1	Drawn: HRH	Date: 12/22
Project No: 2068	Drawing No: 012	Revision: -	