

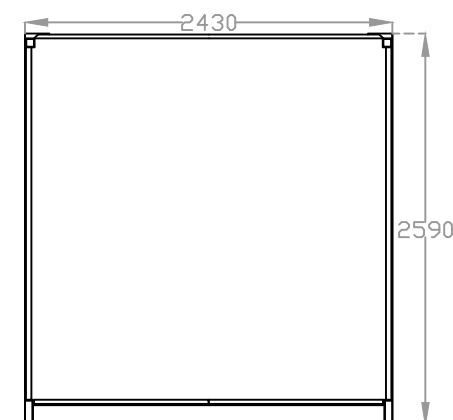
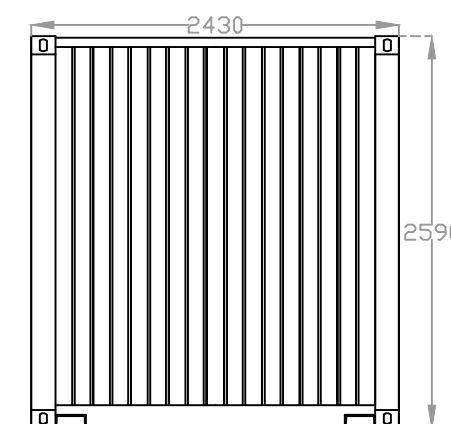
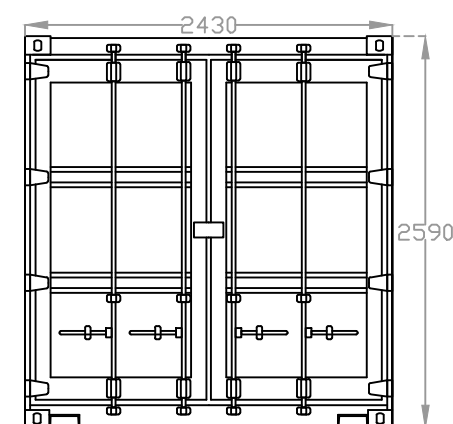
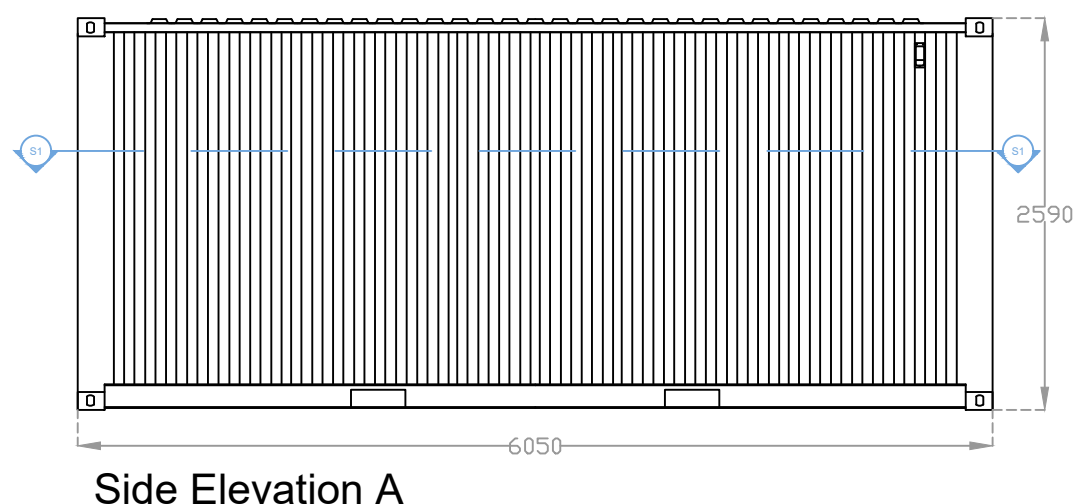
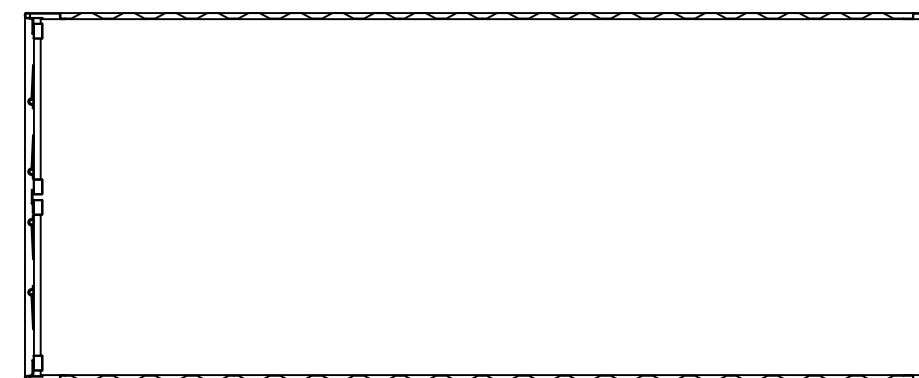


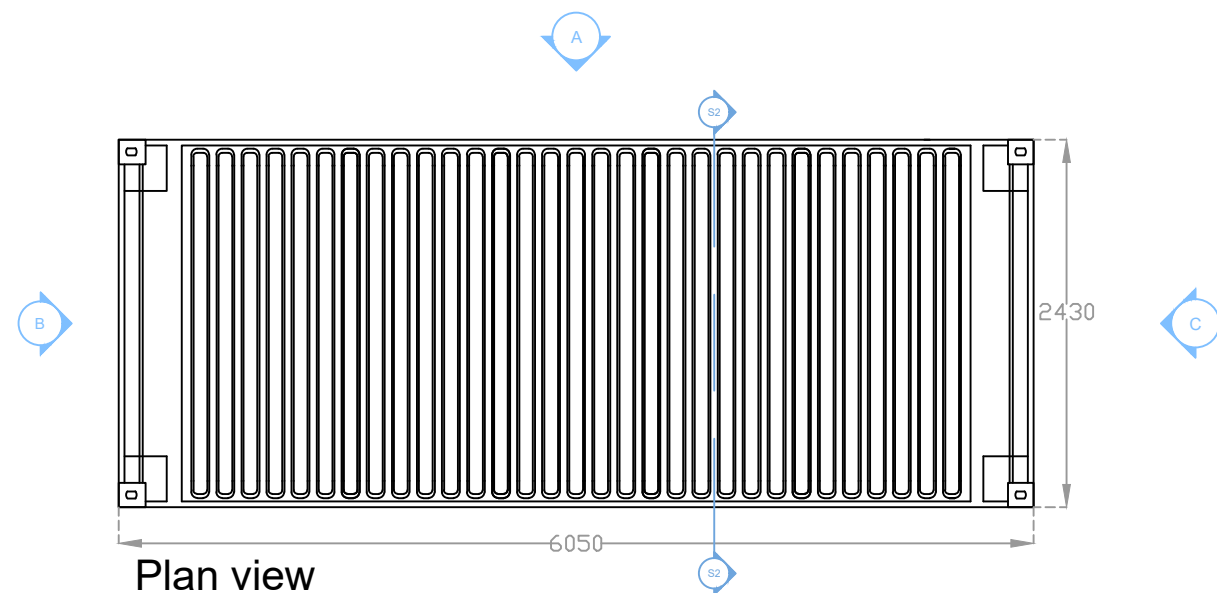

Shipping Container 20ft
Steel construction set on existing surface
Dimensions 6050 x 2430 x 2590mm

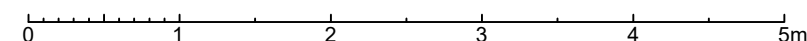

SCALE: 1:50 @ A3

DRAWN BY: Bethan Parsons

SUBMISSIONS

DESCRIPTION:	DATE:
Issued for Review	29/03/2021

Shipping Container

Plan view
S1 Plan section
Side Elevation A
Side Elevation B
Side Elevation C
S2 Cross section