





△
LOCATION PLAN @ 1:1250

0m 5 10 15 20 25m 50m 75m

BLOCK PLAN @ 1:500 ▷

0m 5 10 15 20 25m 50m

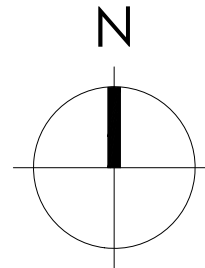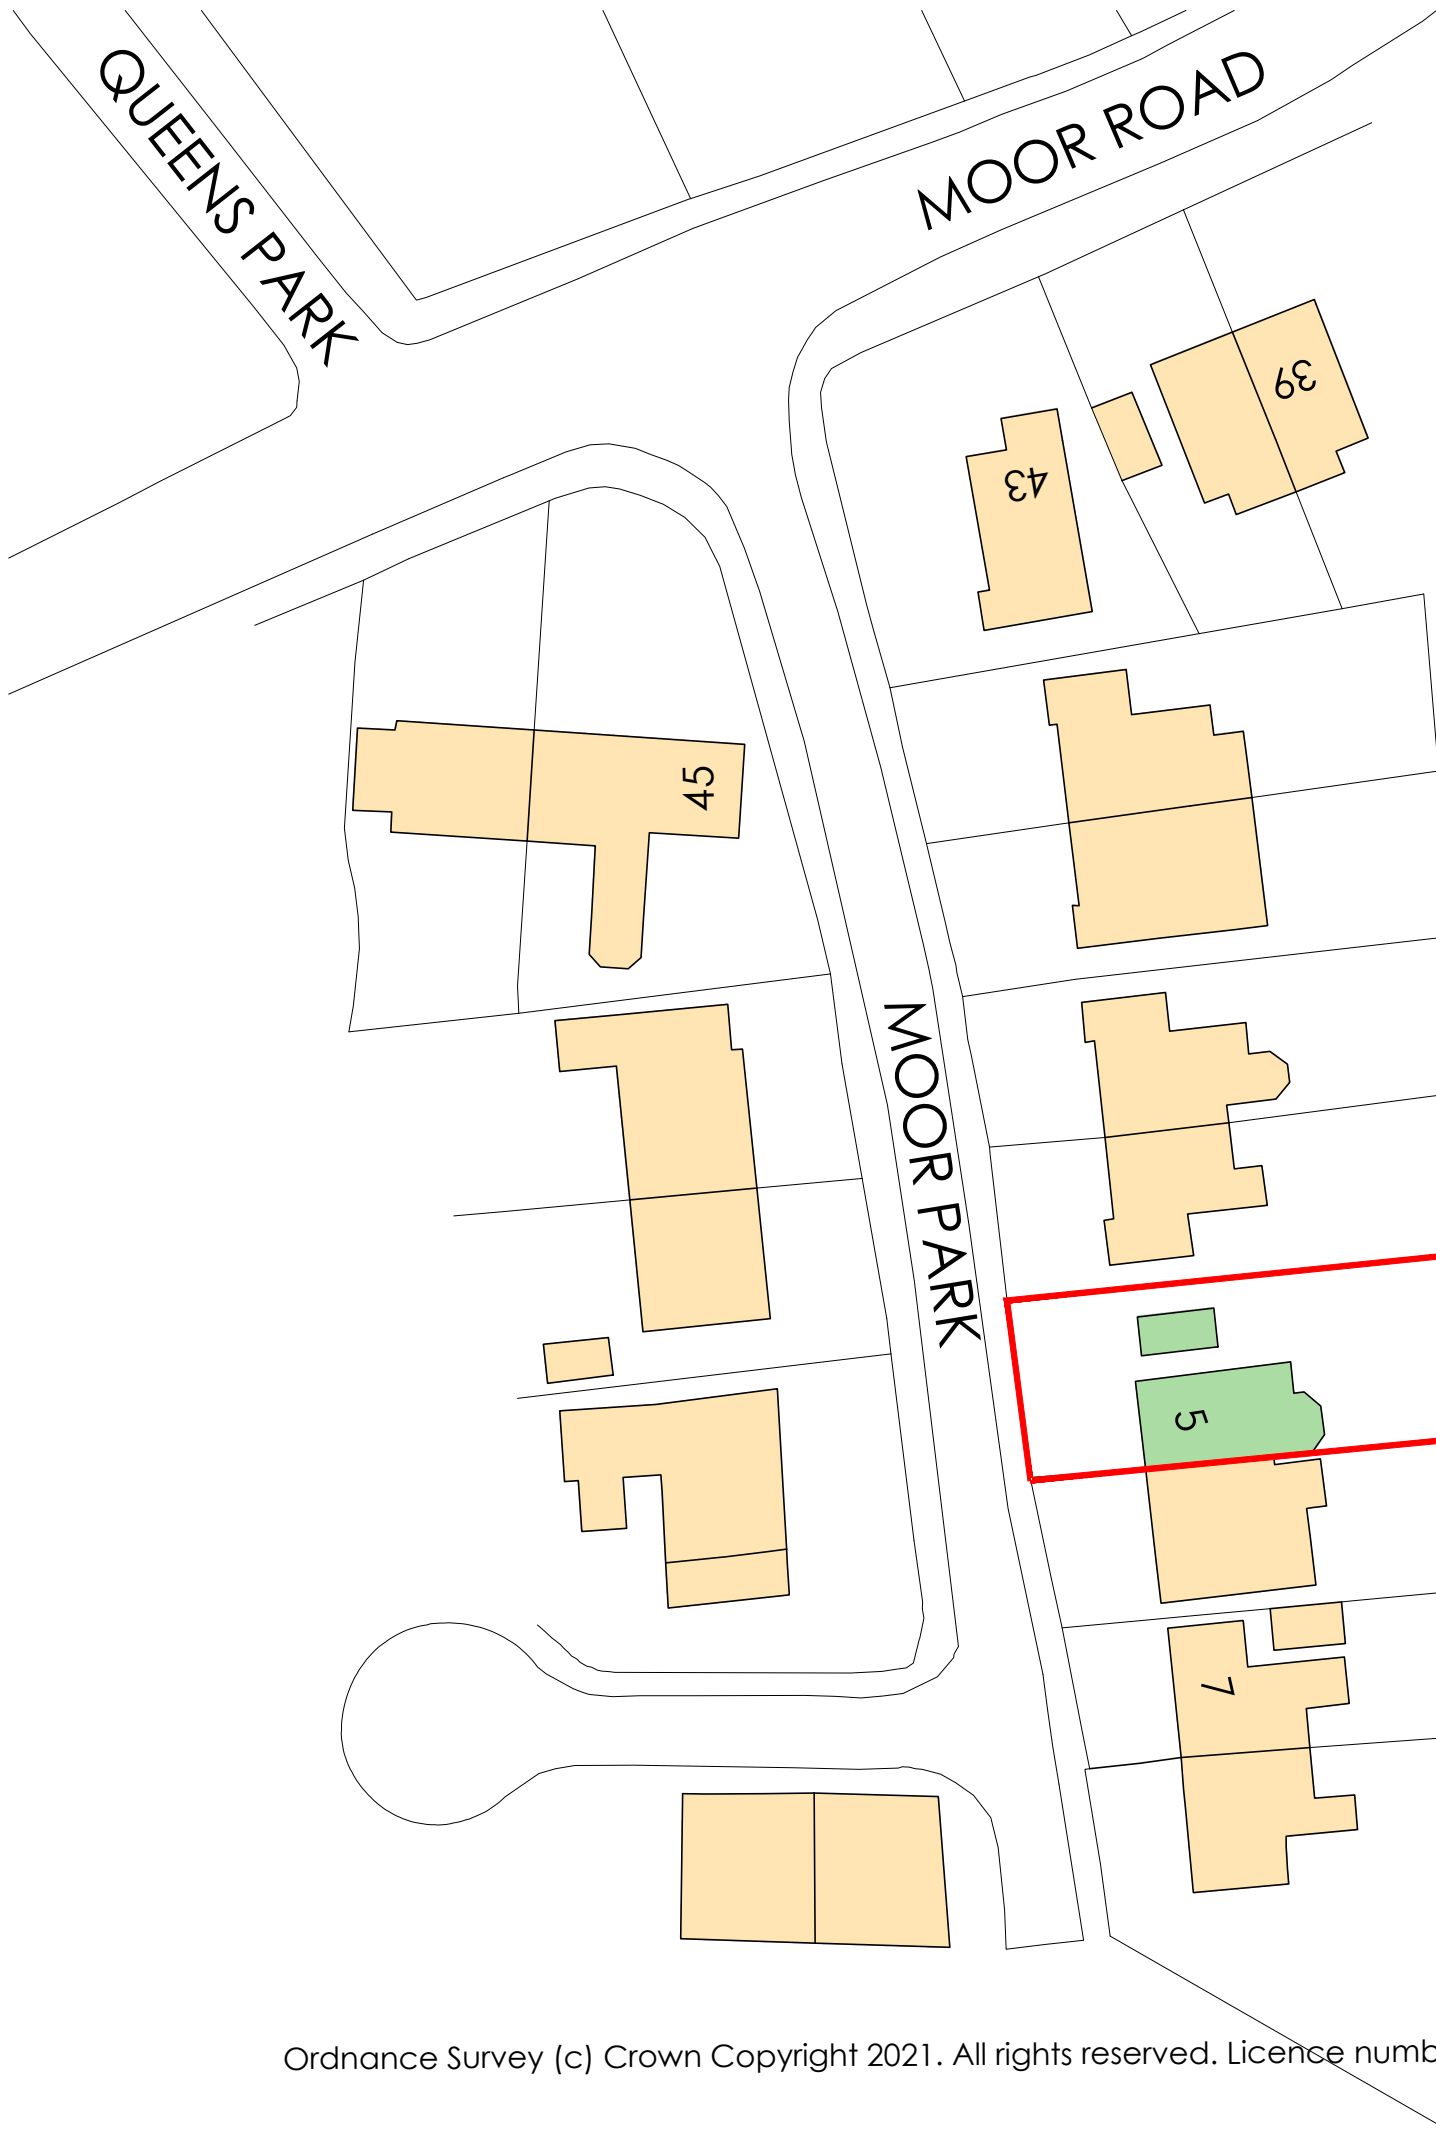

— SITE APPLICATION BOUNDARY

FOX-AD

DRAWING MAYBE SCALED FOR PLANNING PURPOSES ONLY!
ANY DISCREPANCIES TO BE DRAWN TO THE ATTENTION OF FOX-AD LTD
© FOX ARCHITECTURAL DESIGN LTD

Rev.	Date	Description
—	—	—
—	—	—
—	—	—
—	—	—
—	—	—
Client: LAURA PATTINSON		
Project: 5 MOOR PARK - MILLOM - CUMBRIA		
Title: LOCATION/BLOCK PLAN		
Scale: 1:1250/500@A3		
Date: MARCH 2021		
Status: PLANNING		
Drawing Reference: 21-14-P-L		Revision: —